


8/23/99

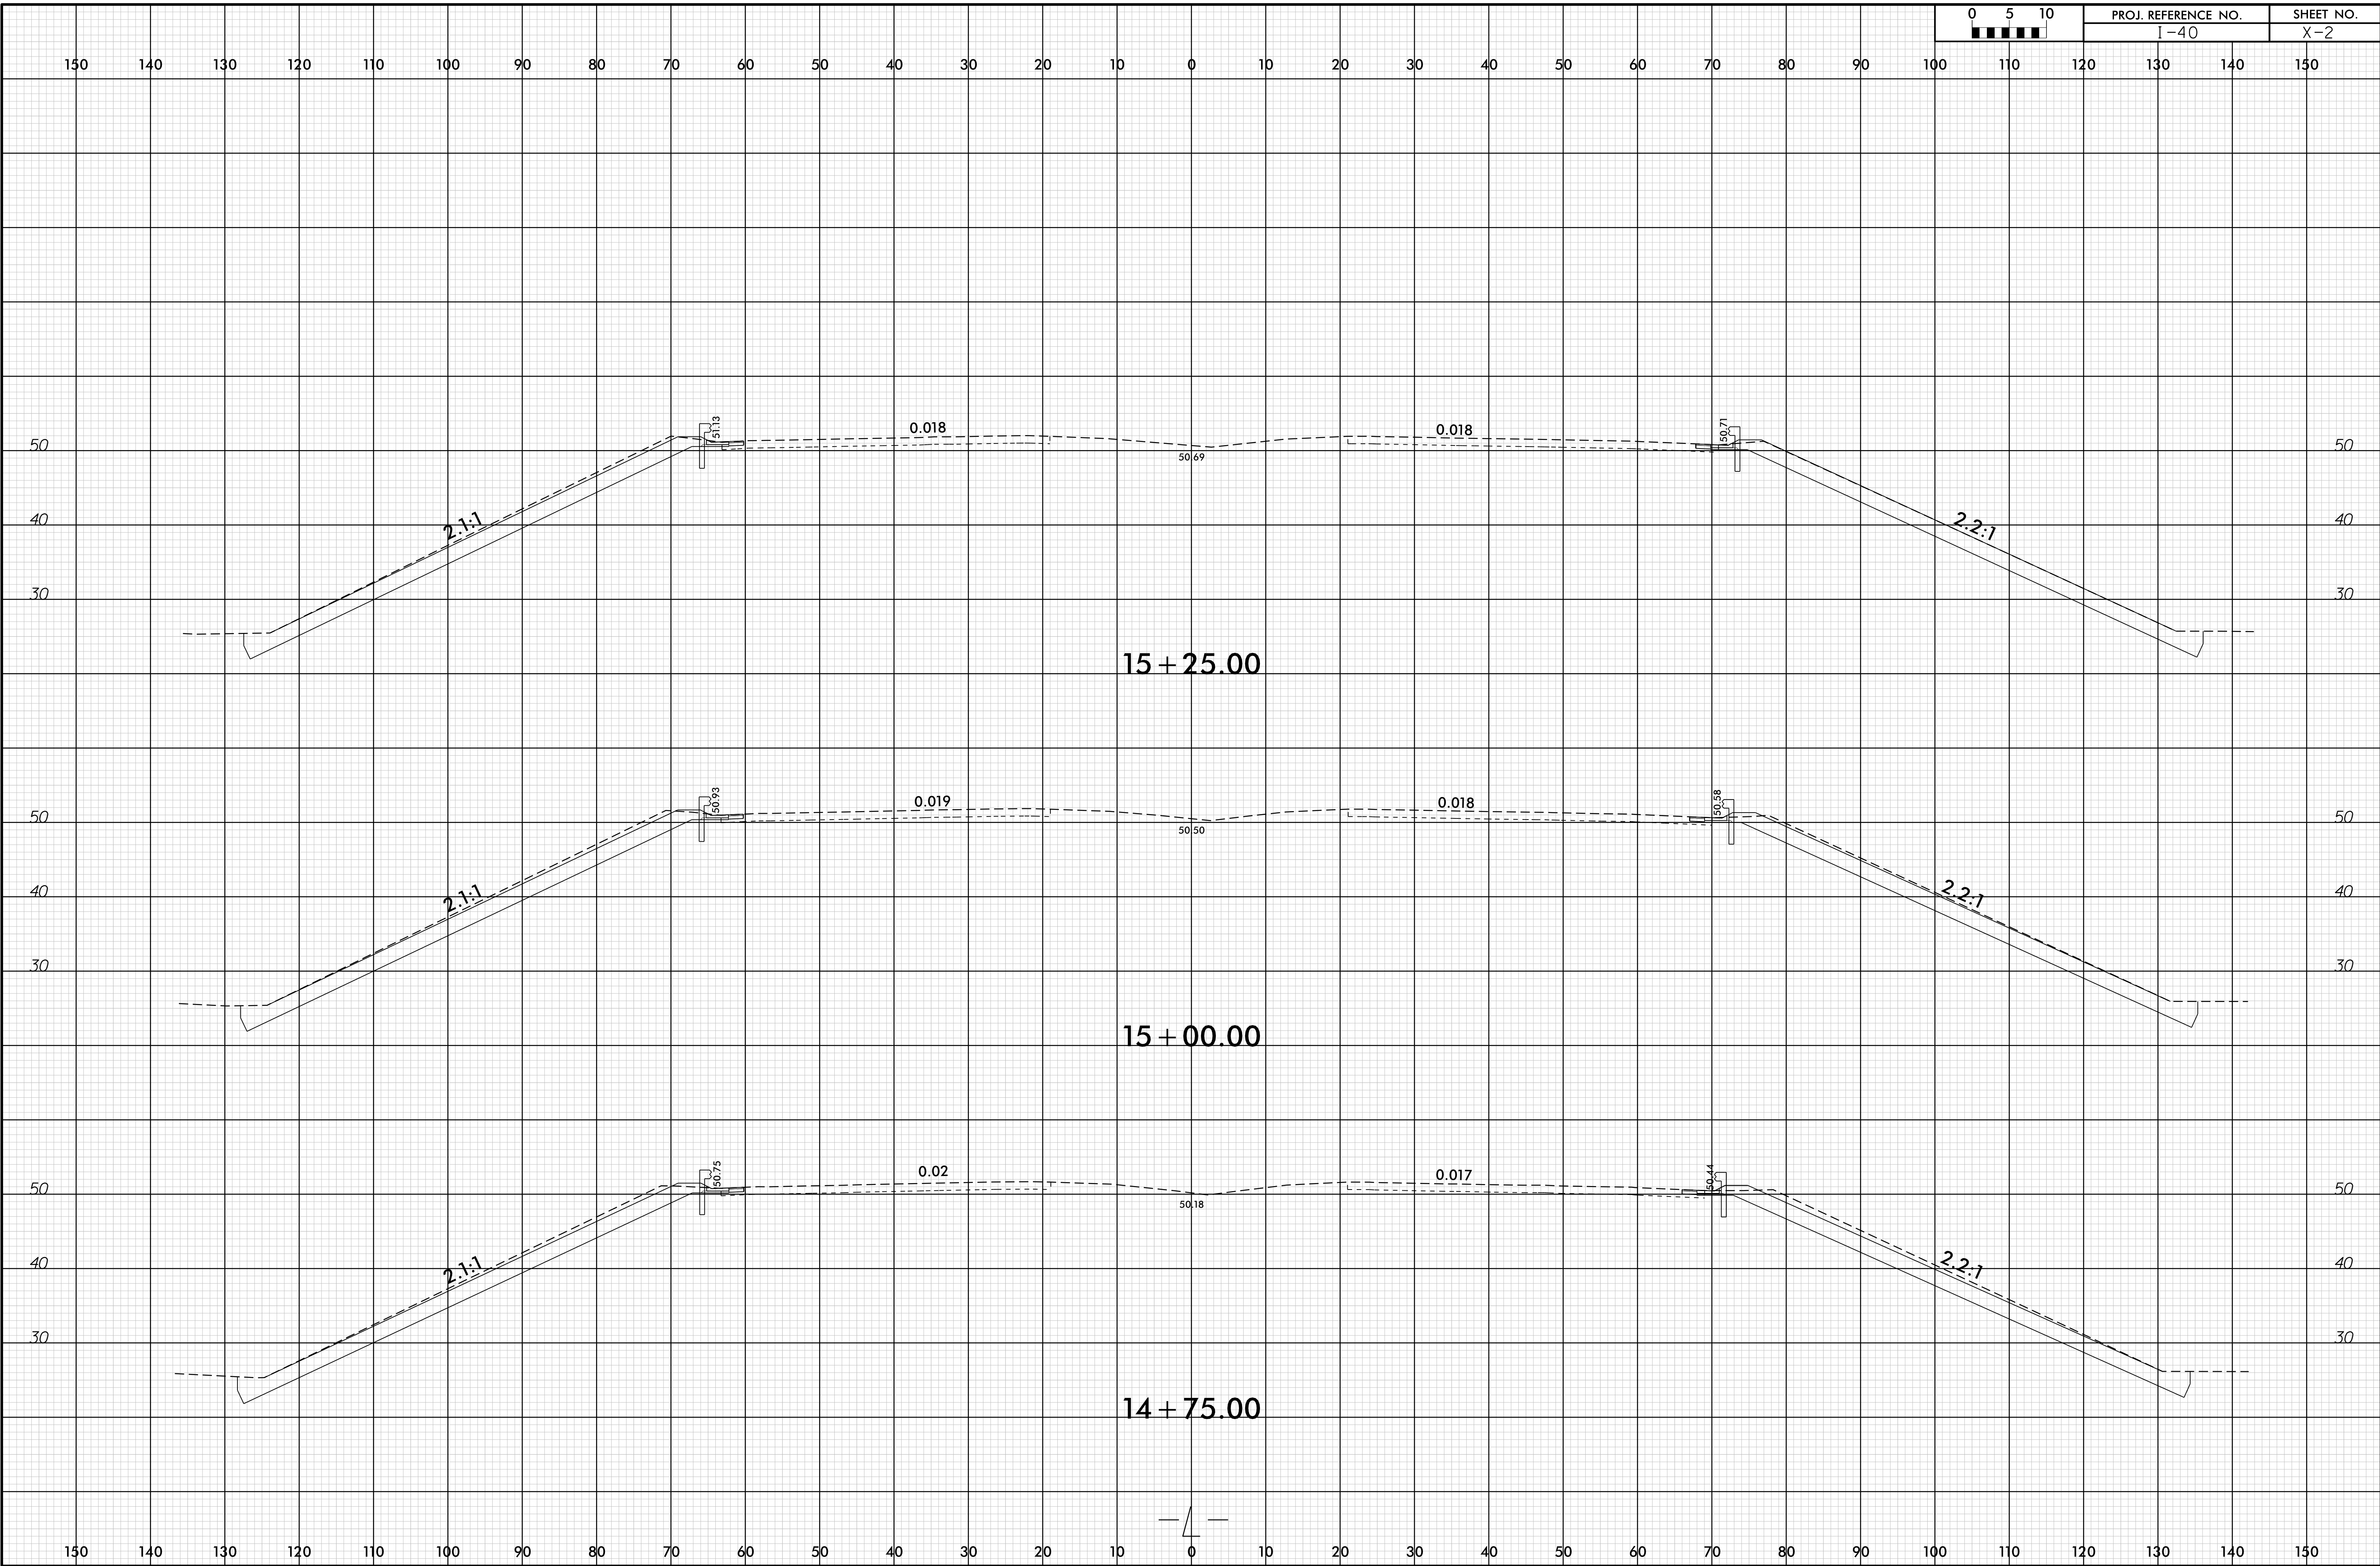

I:\JUL_2020\1310\1310.dwg
17-JUL-2020 13:10
C:\Users\regars\OneDrive\Documents\Roadway\XSC\I-40_Rdy_xpl.dgn