



8/23/99

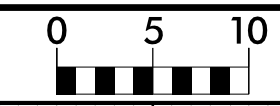

PROJ. REFERENCE NO.	SHEET NO.
I-40	X-5

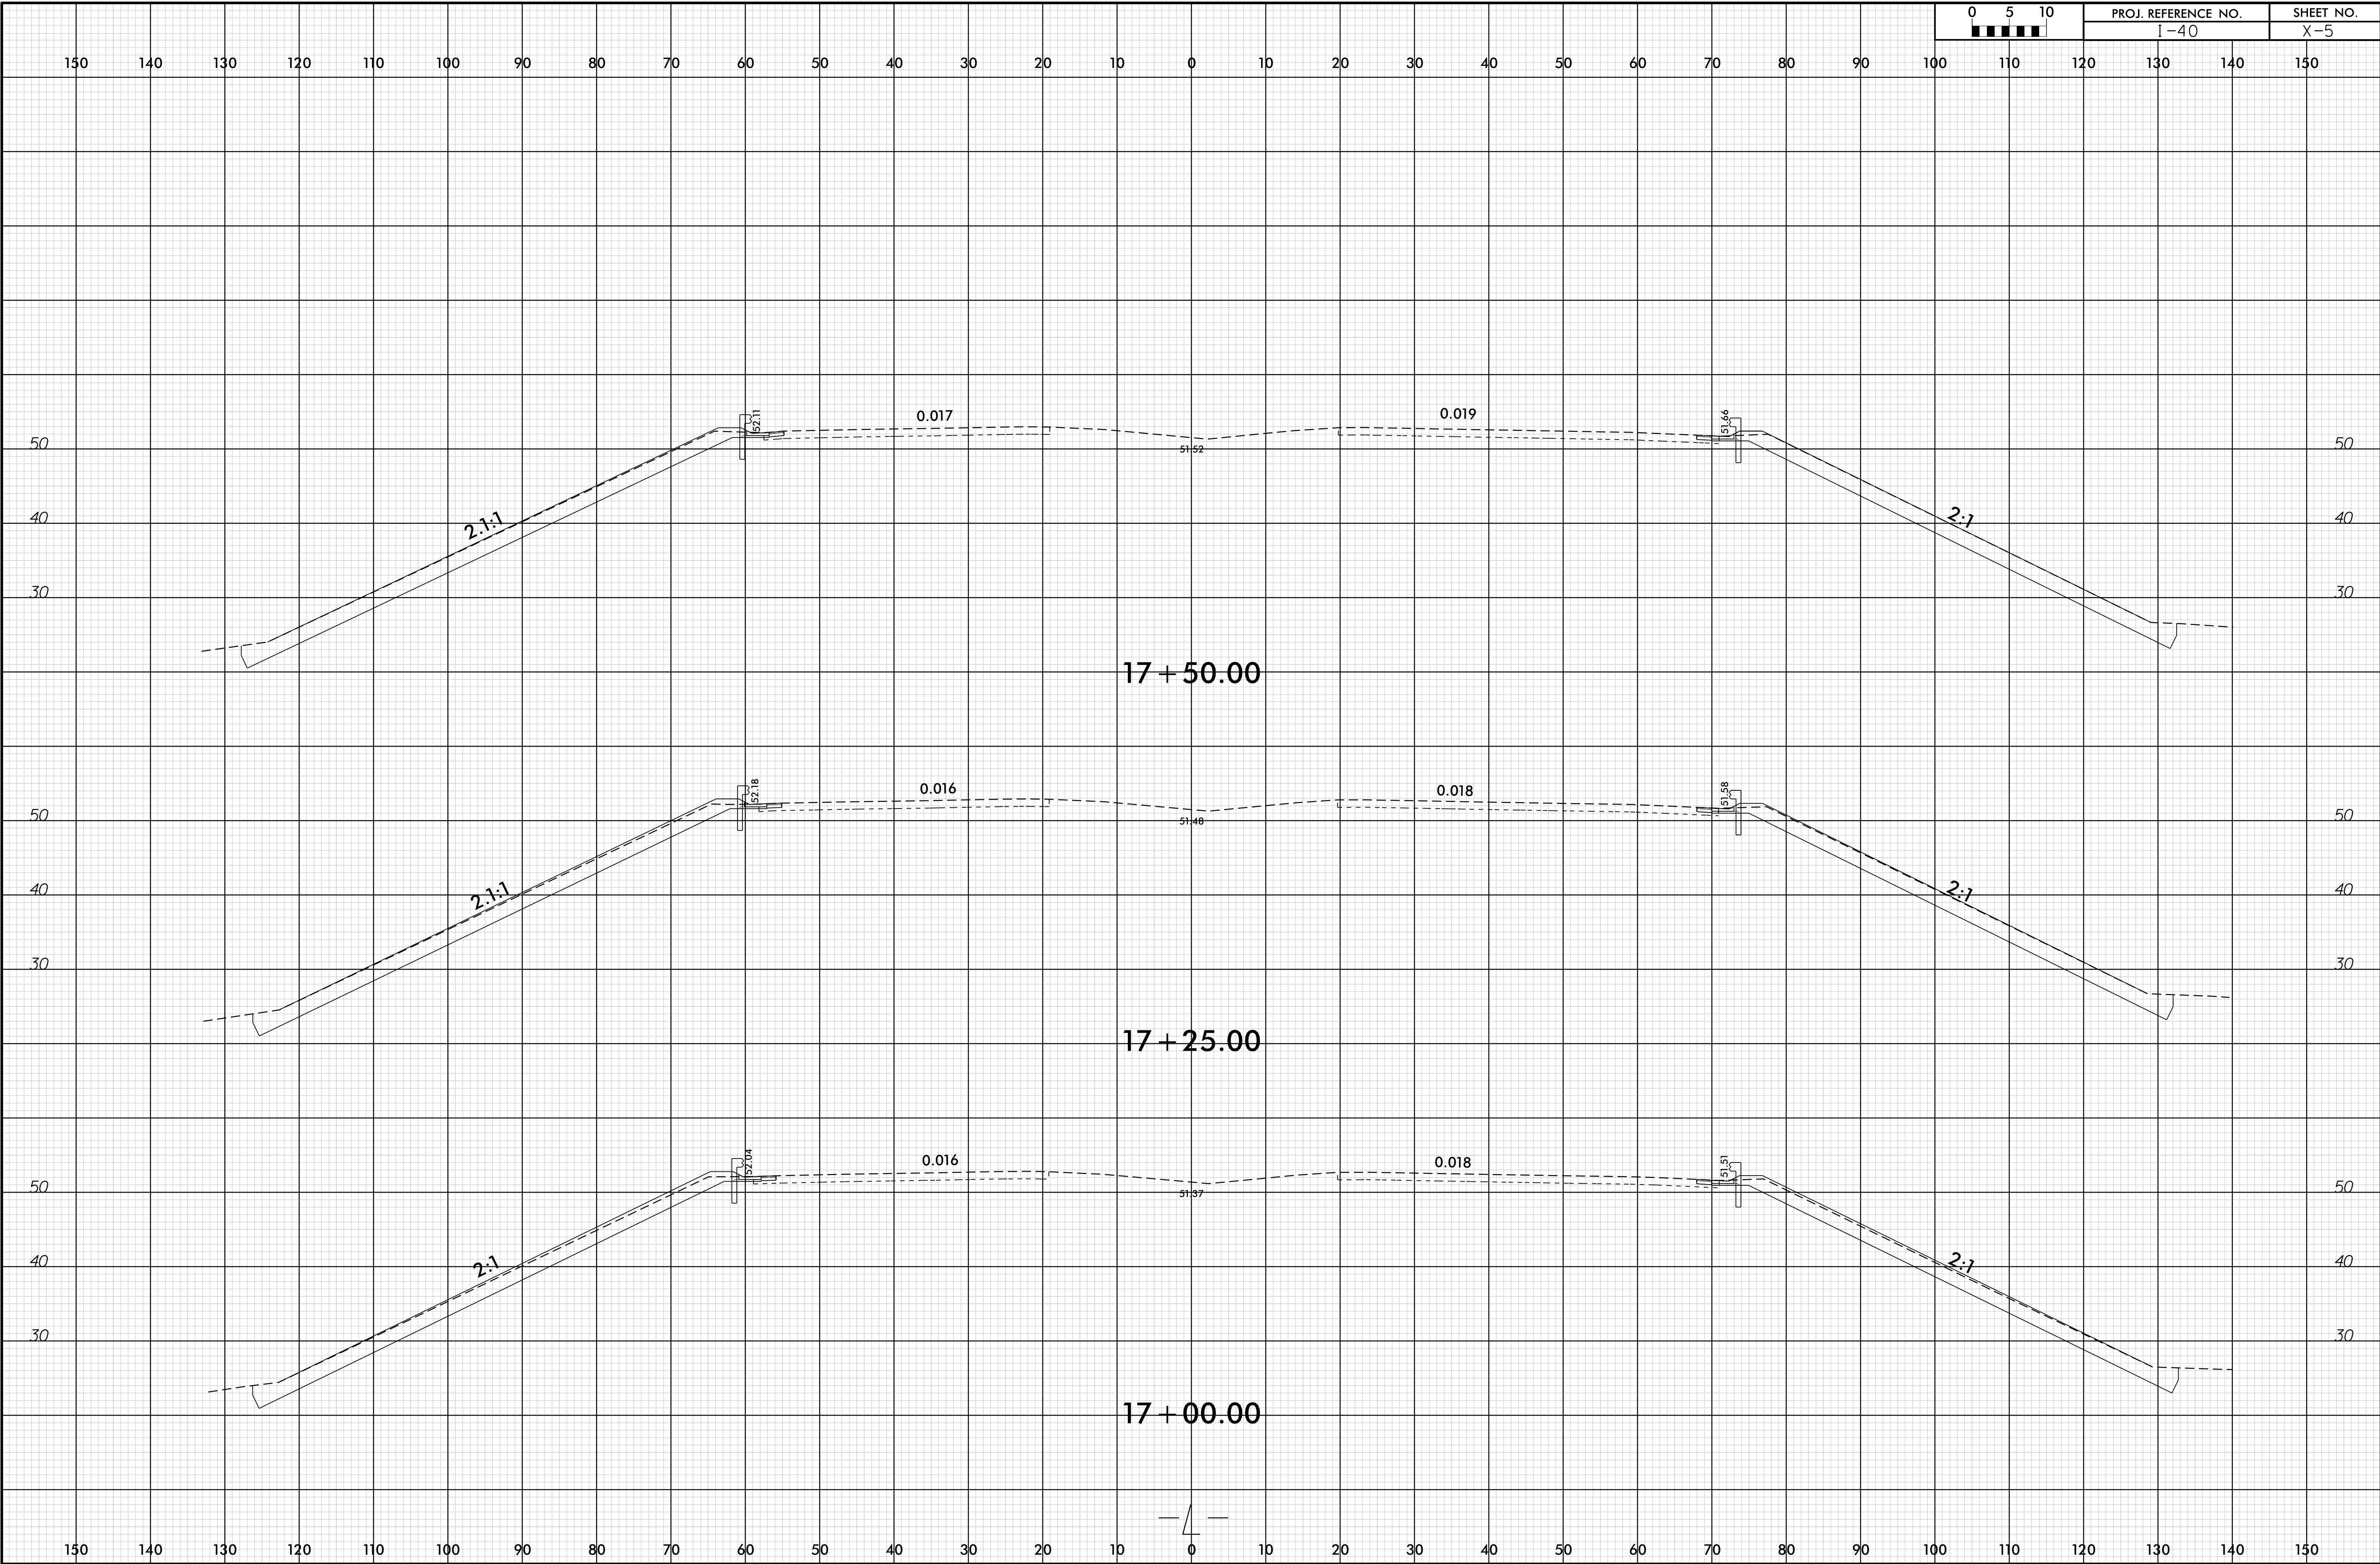

17-JUL-2020 13:10  
 \\sbs01\reggars\Roadway\XSC\I-40\_Rdy-  
 17-00-00.dgn