


8/23/99

0 5 10	PROJ. REFERENCE NO.	SHEET NO.
█ █ █ █ █ █	I-40	X-7

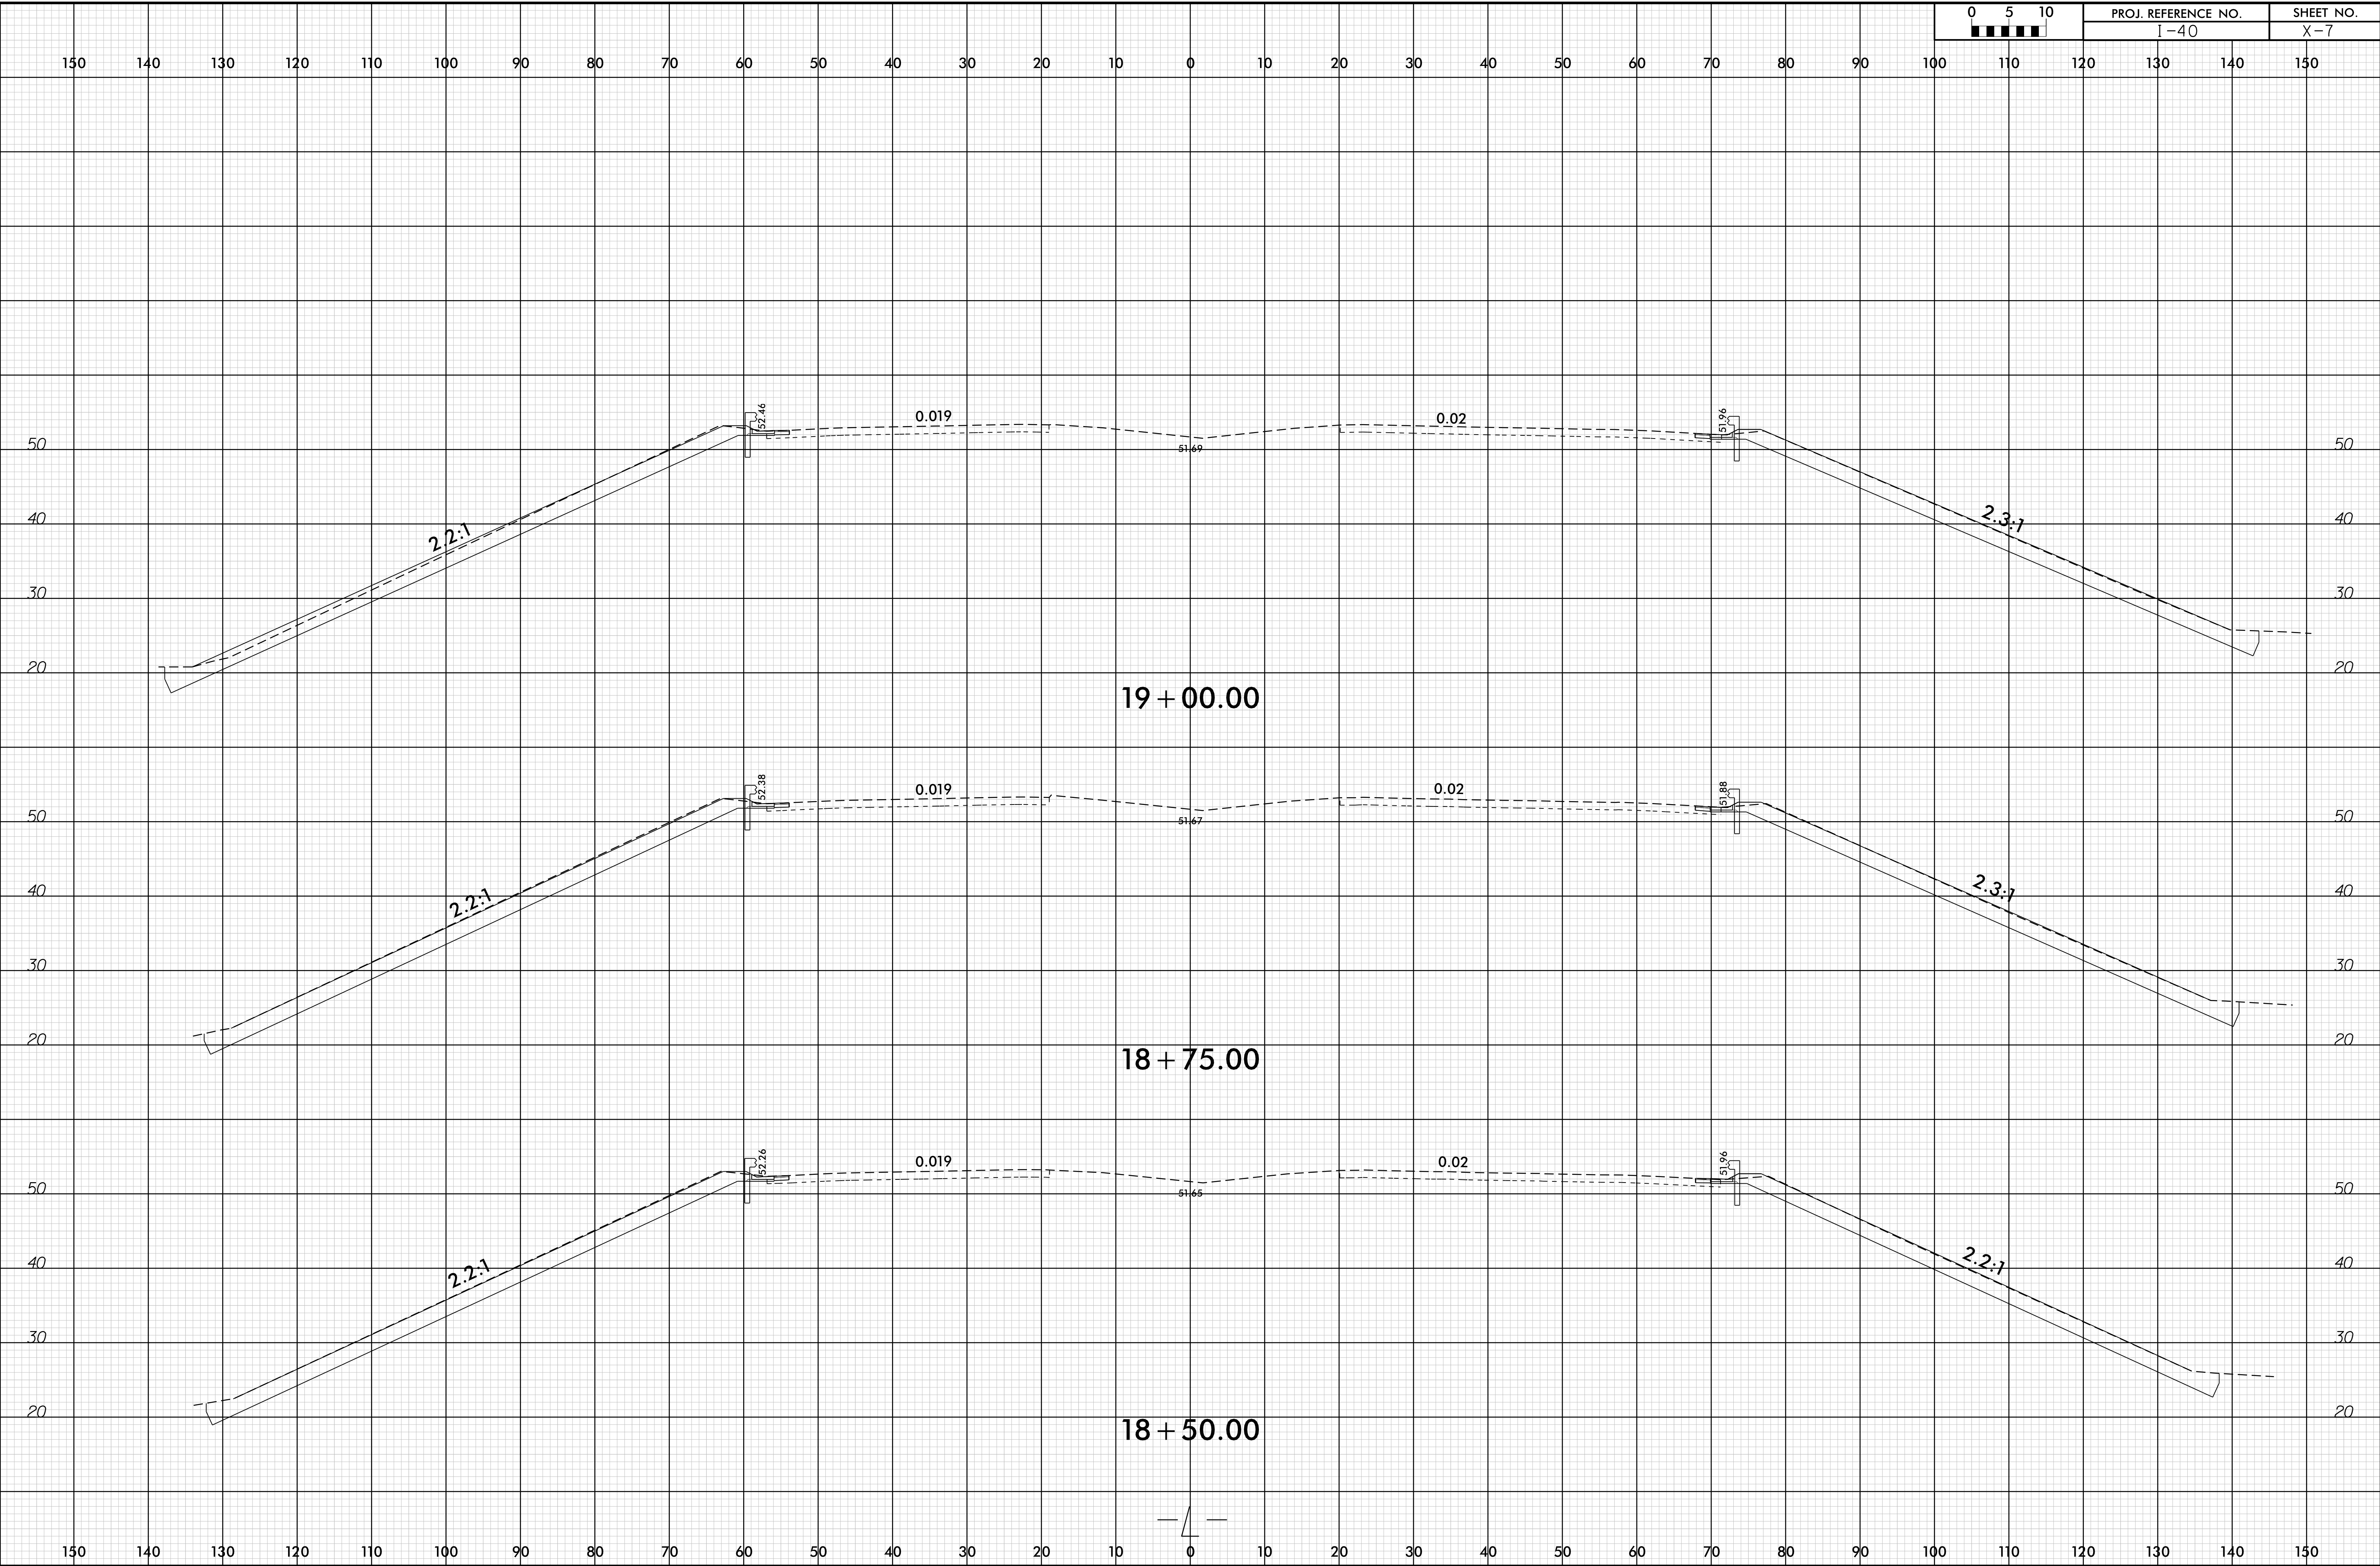

I:\JUL_2020_1310_Reggars\Roadway\XSC\I-40_Rdy-.xpl.L.dgn