



8/23/99

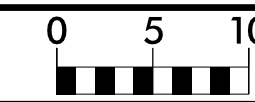

PROJ. REFERENCE NO.
I-40

SHEET NO.
X-9

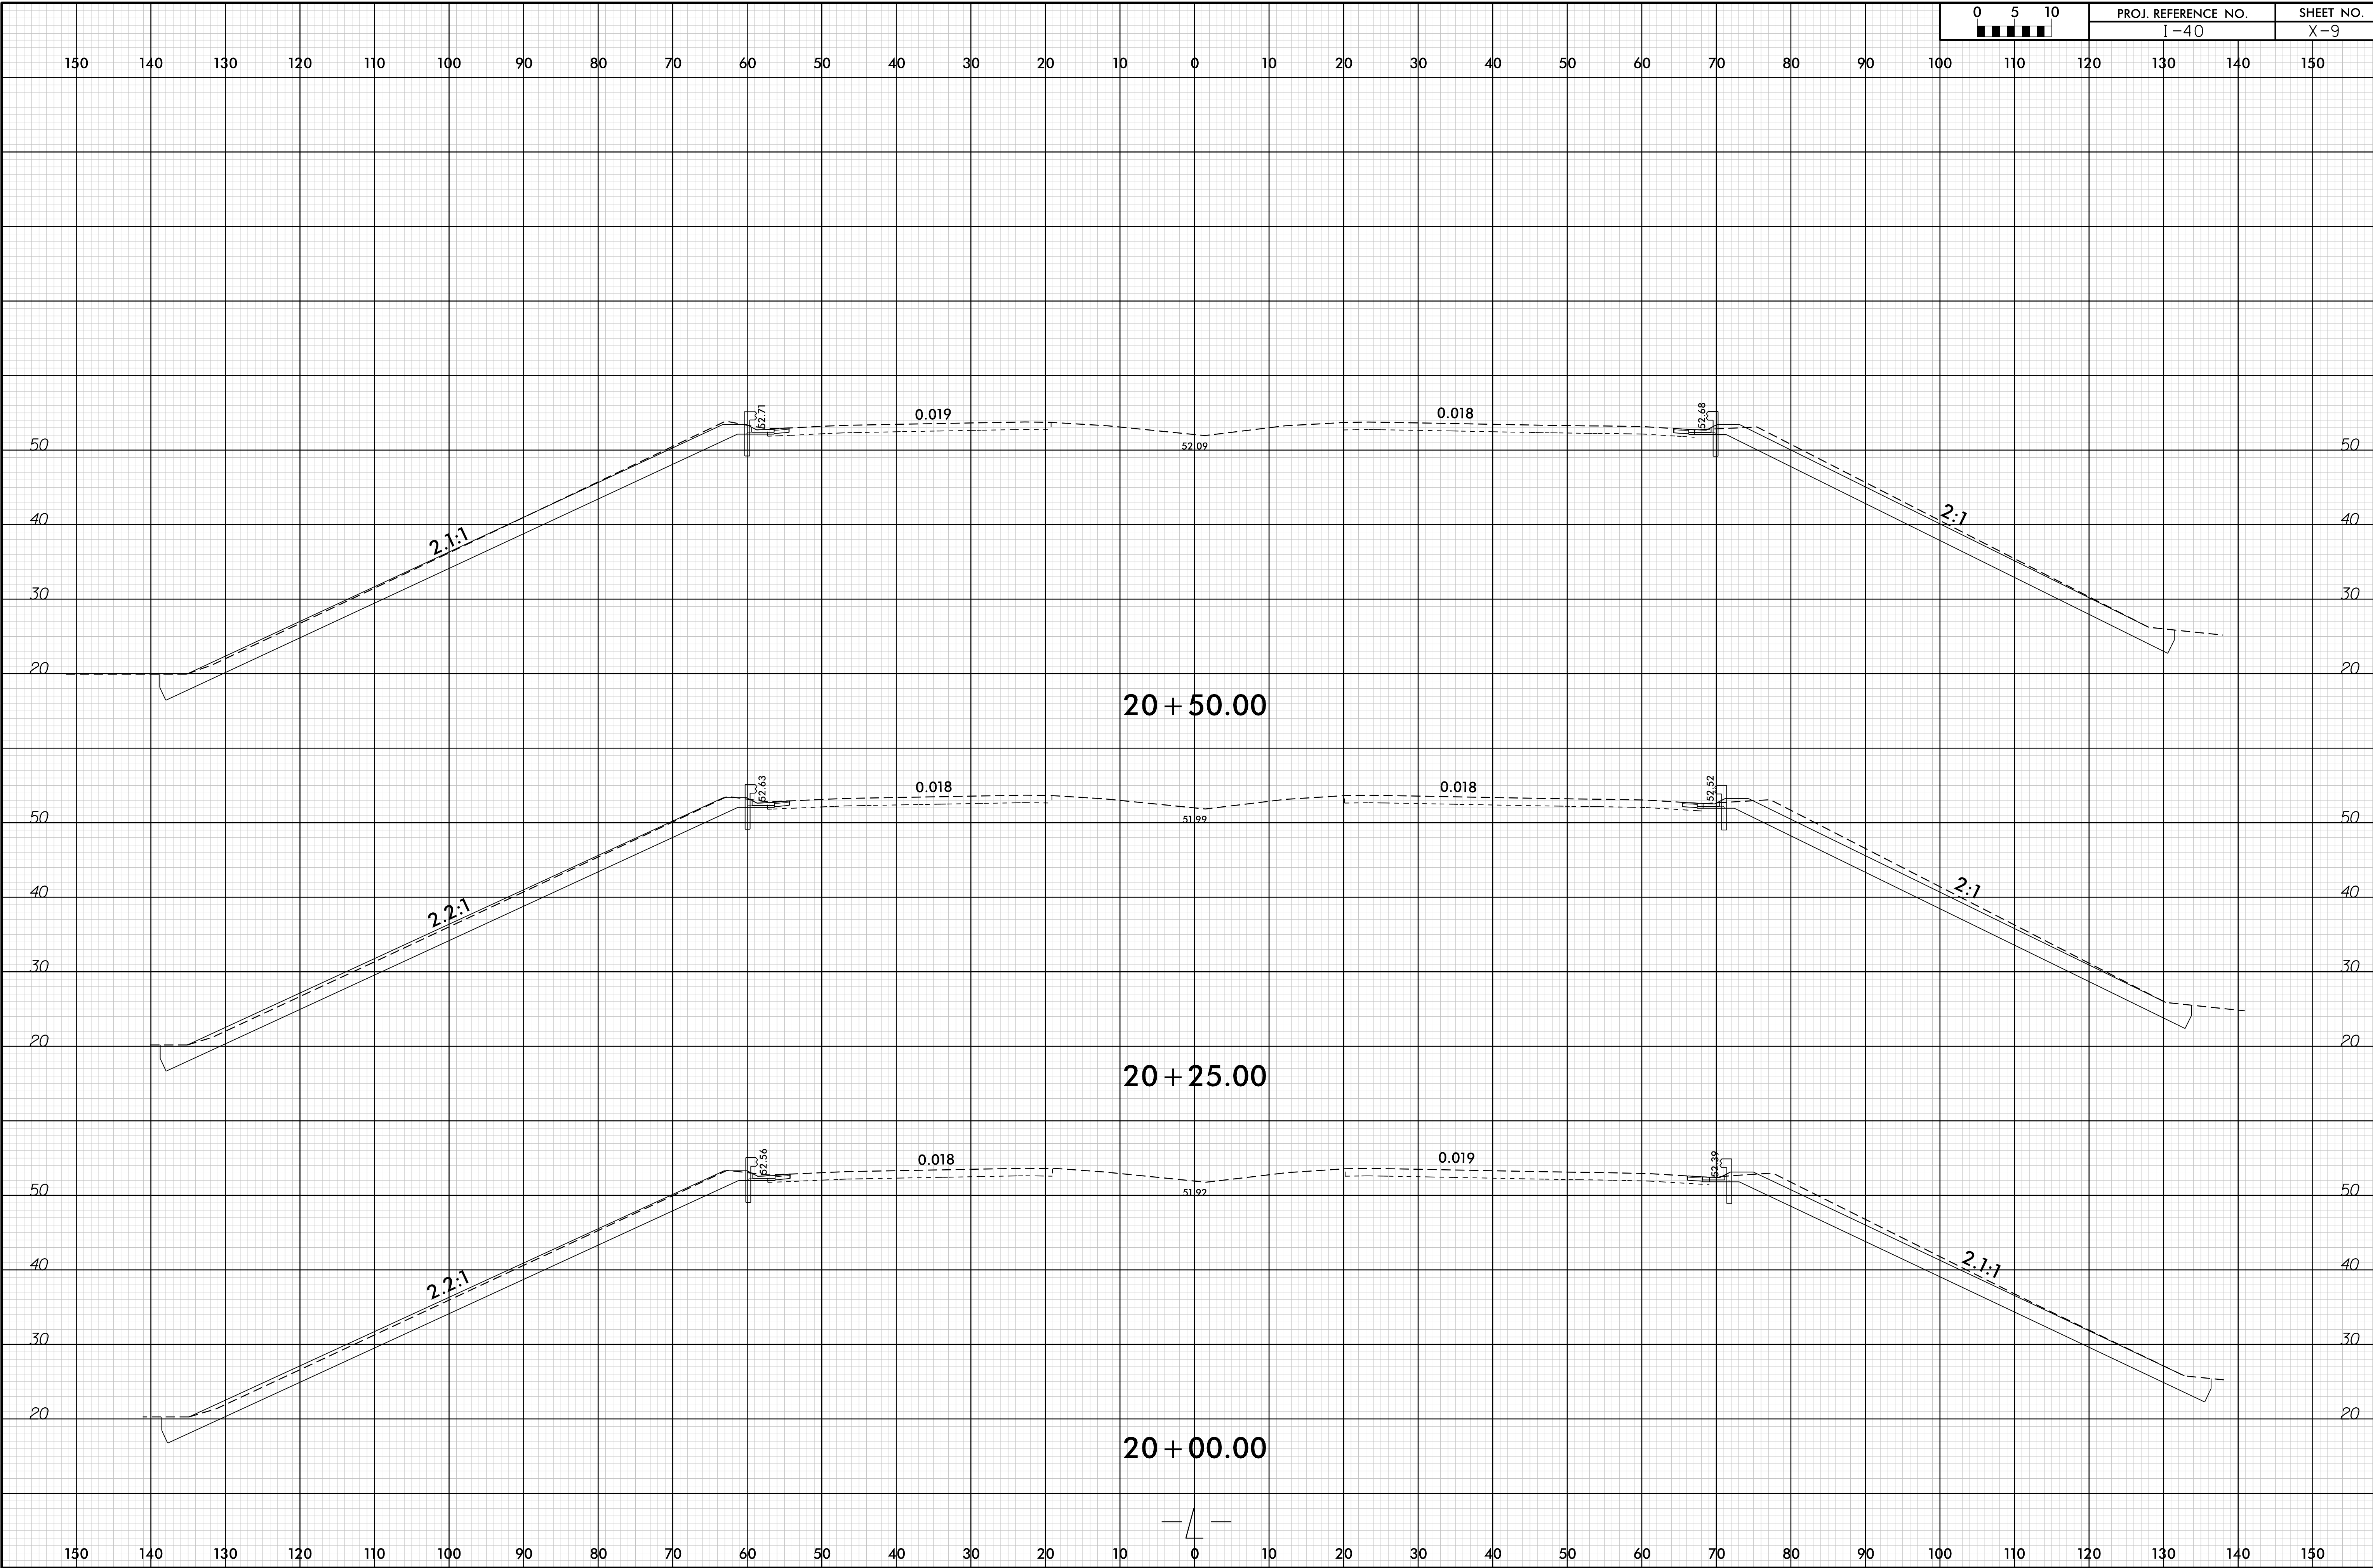

I:\JULY_2020\1311\Reggars\Roadway\XSC\I-40_Rdy_xpl.dgn
 10/20/20
 10/20/20

