



8/23/99

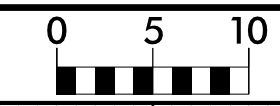

PROJ. REFERENCE NO.	SHEET NO.
I-40	X-14

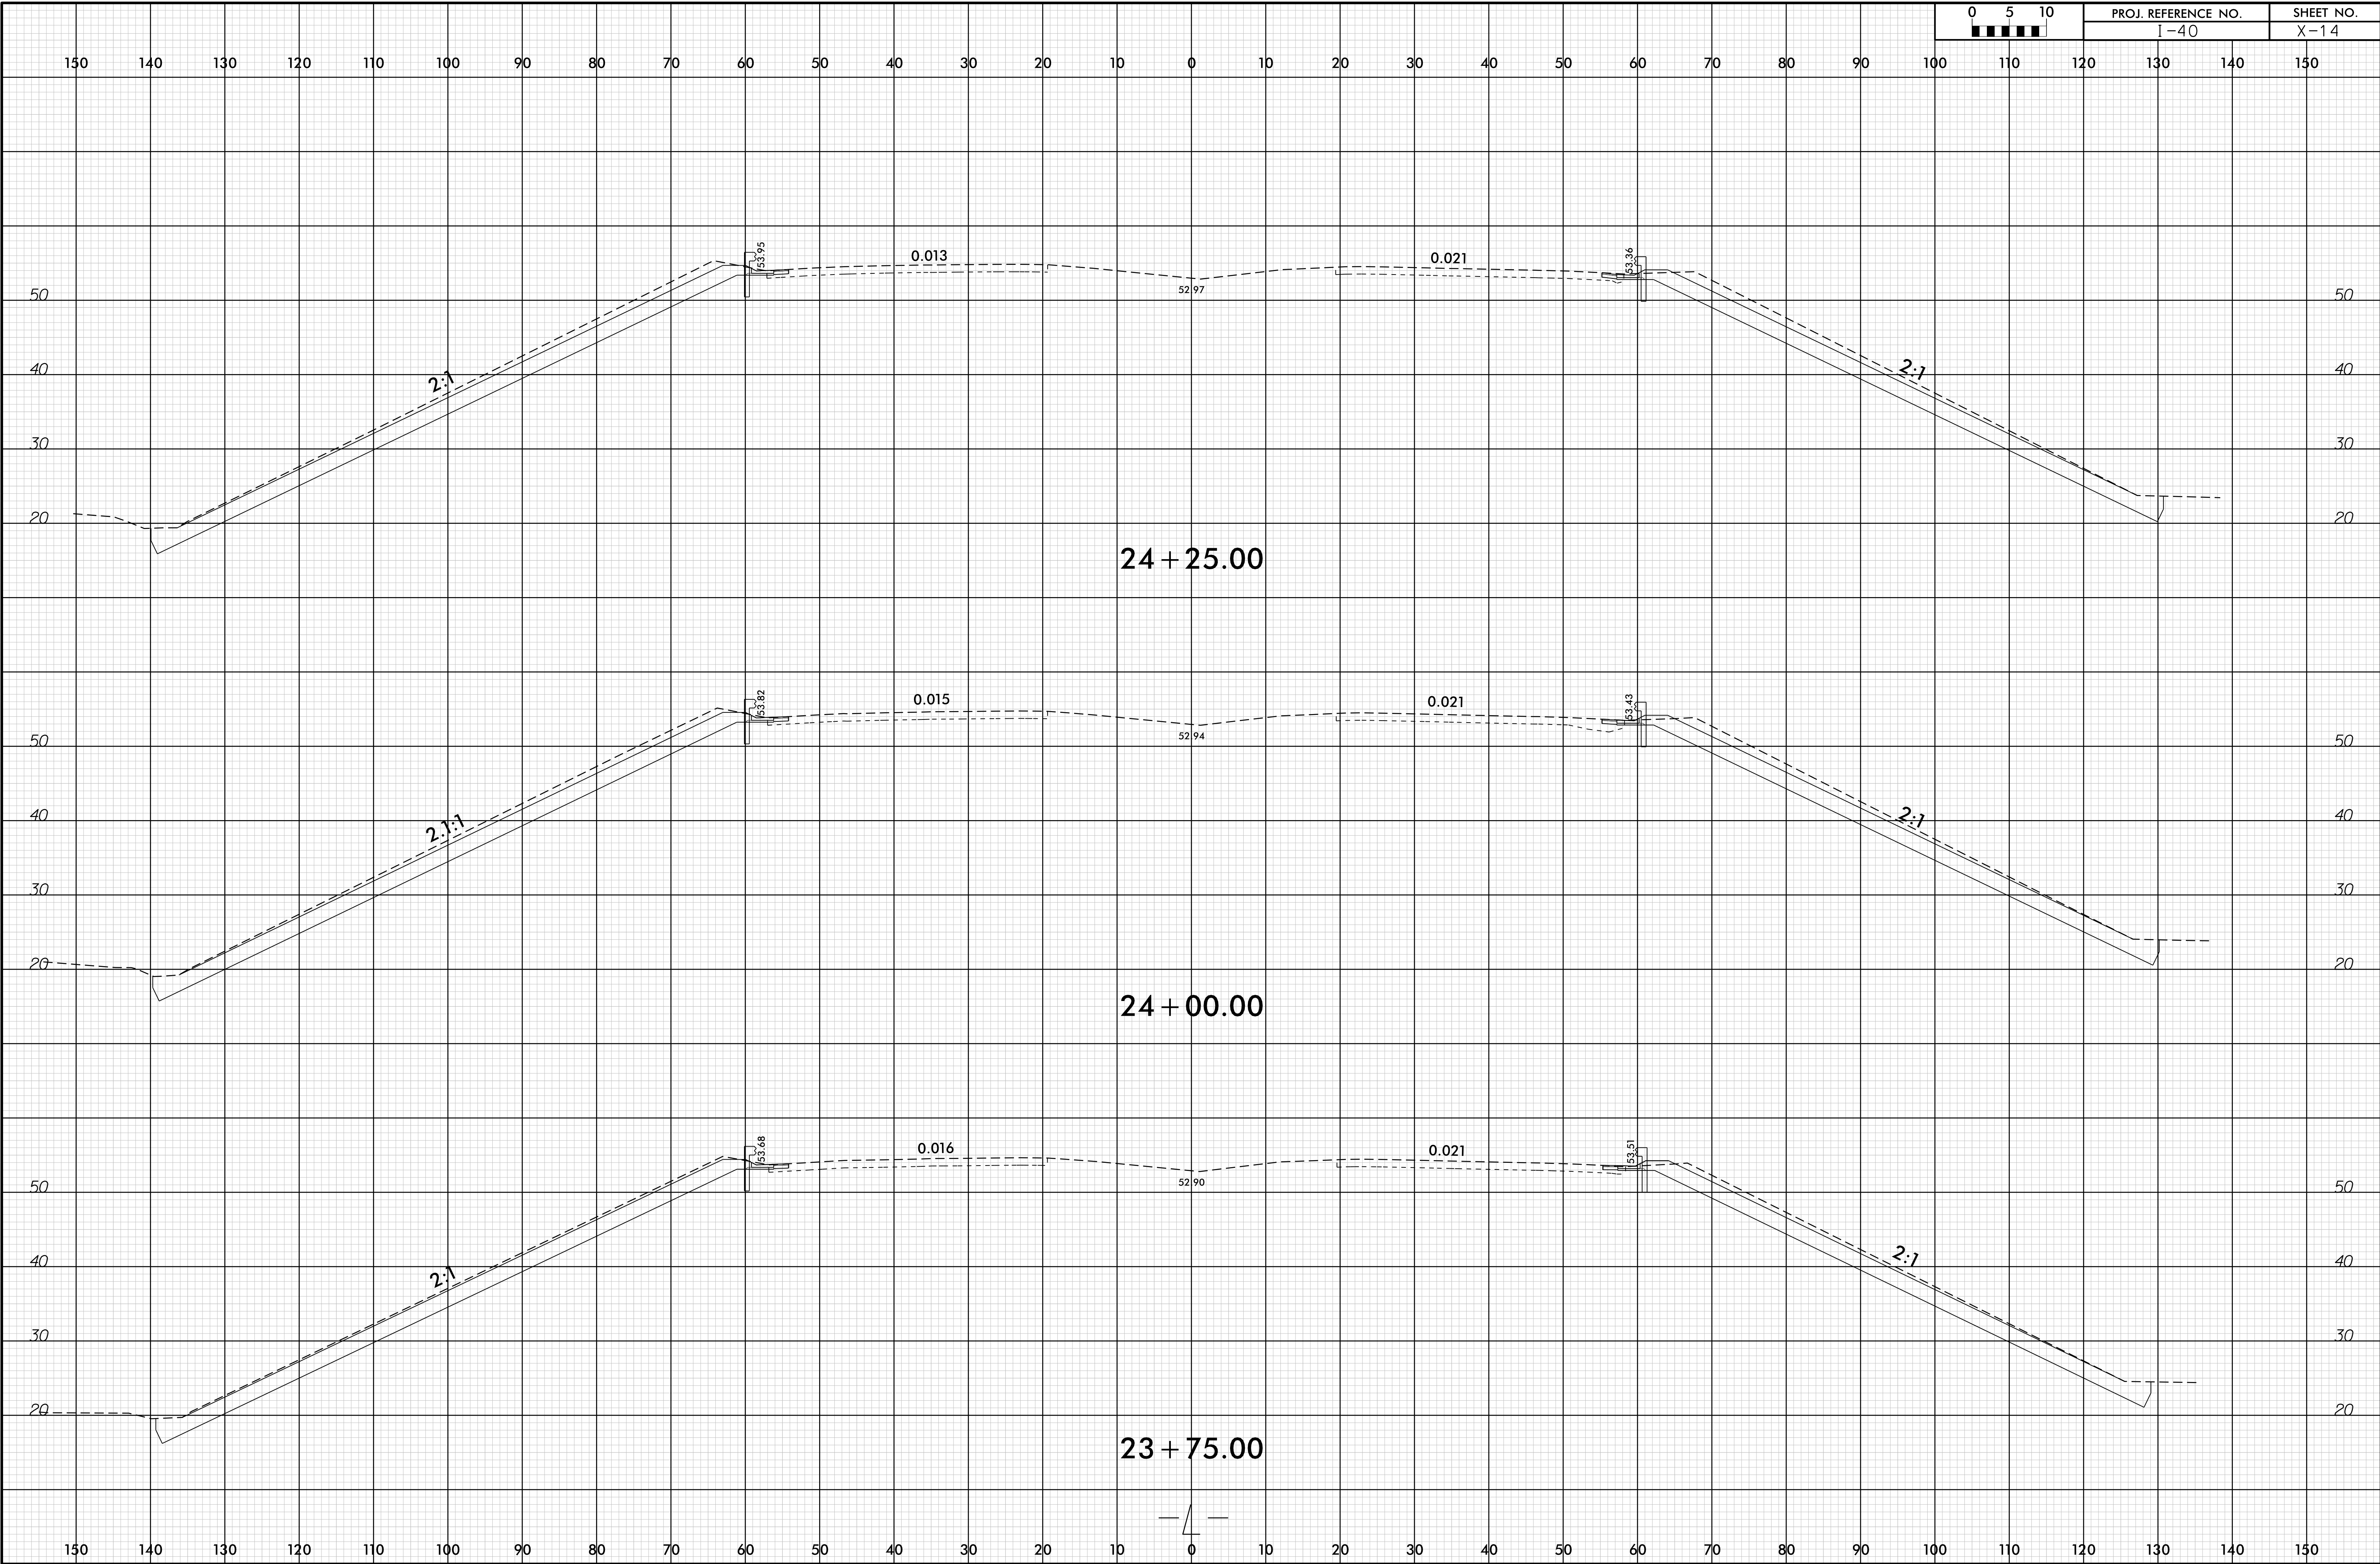

I:\JUL_2020\1311\Reggars\Roadway\XSC\I-40_Rdy_xpl.dgn