


8/23/99

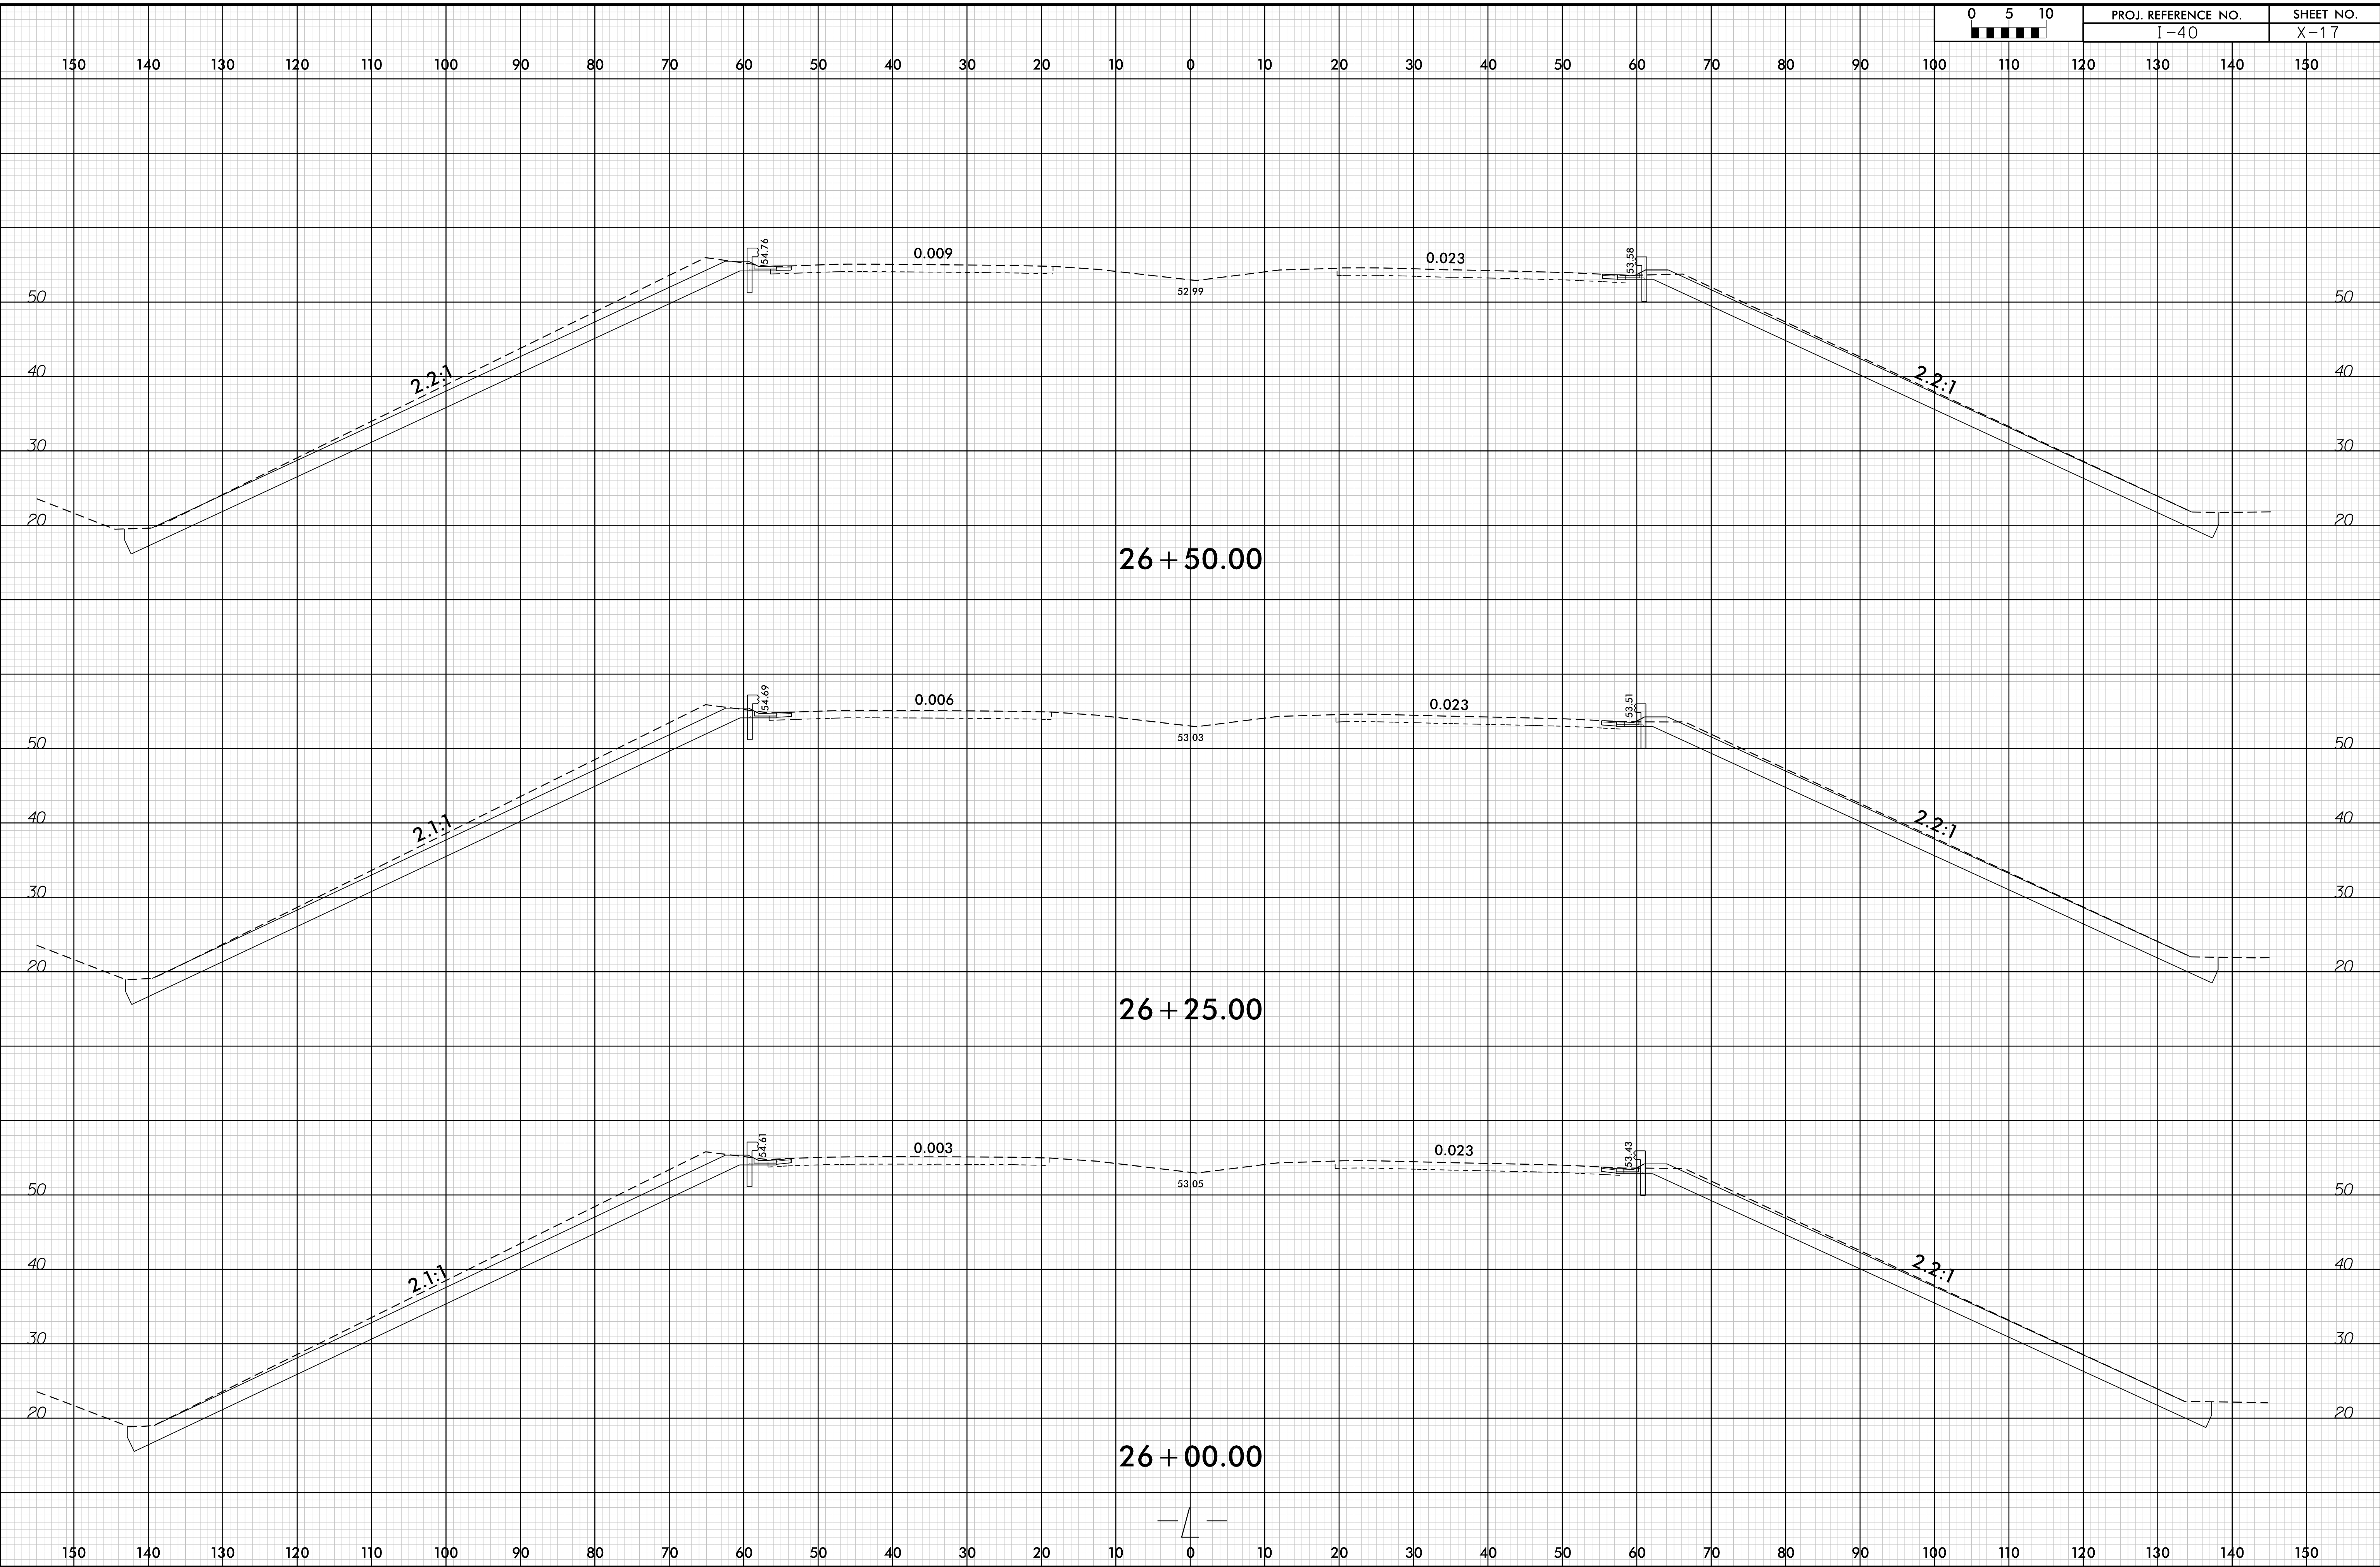

I:\JUL_2020_13\11\reggars\Roadway\XSC\I-40_Rdy-~~x~~p1.L.dgn

