



8/23/99

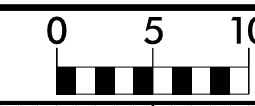

PROJ. REFERENCE NO.	SHEET NO.
I-40	X-20

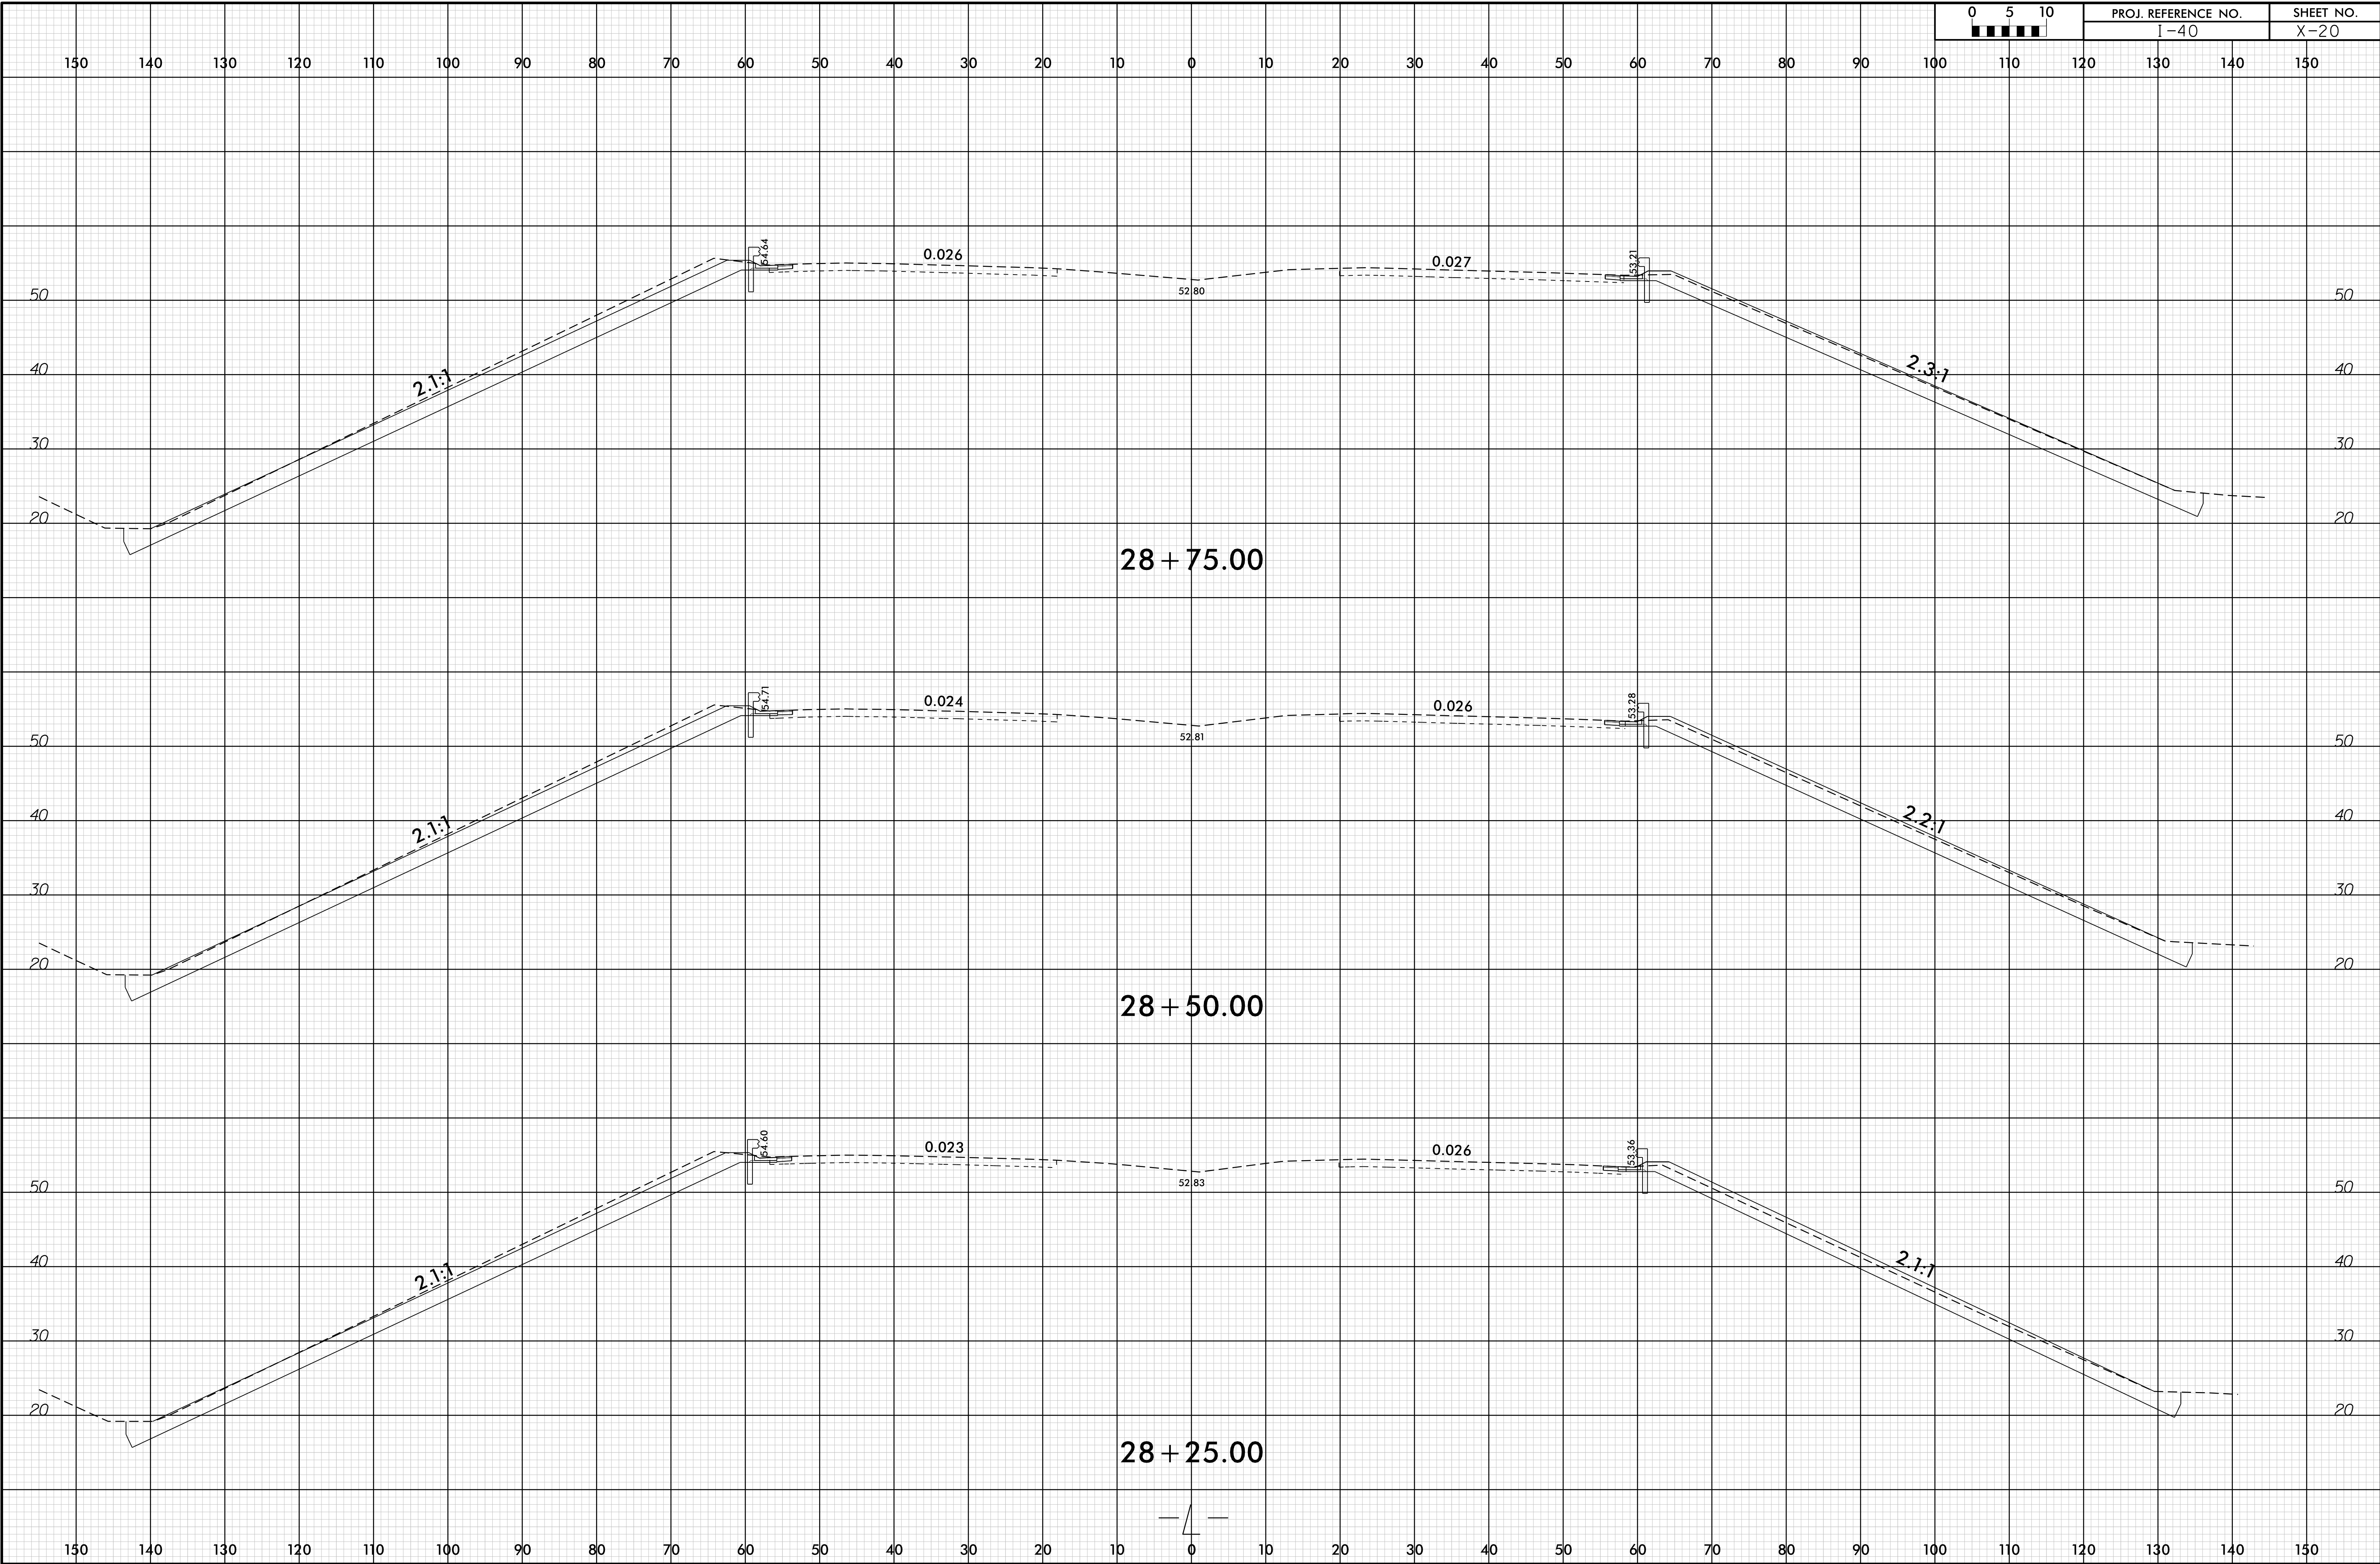

I:\JUL_2020_13\11 Reggars \Roadway\XSC\I-40_Rdy_xpl_L.dgn
 17 JUL 2020 13:11
 100%
 100%