



8/23/99

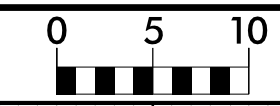

PROJ. REFERENCE NO.	SHEET NO.
I-40	X-22

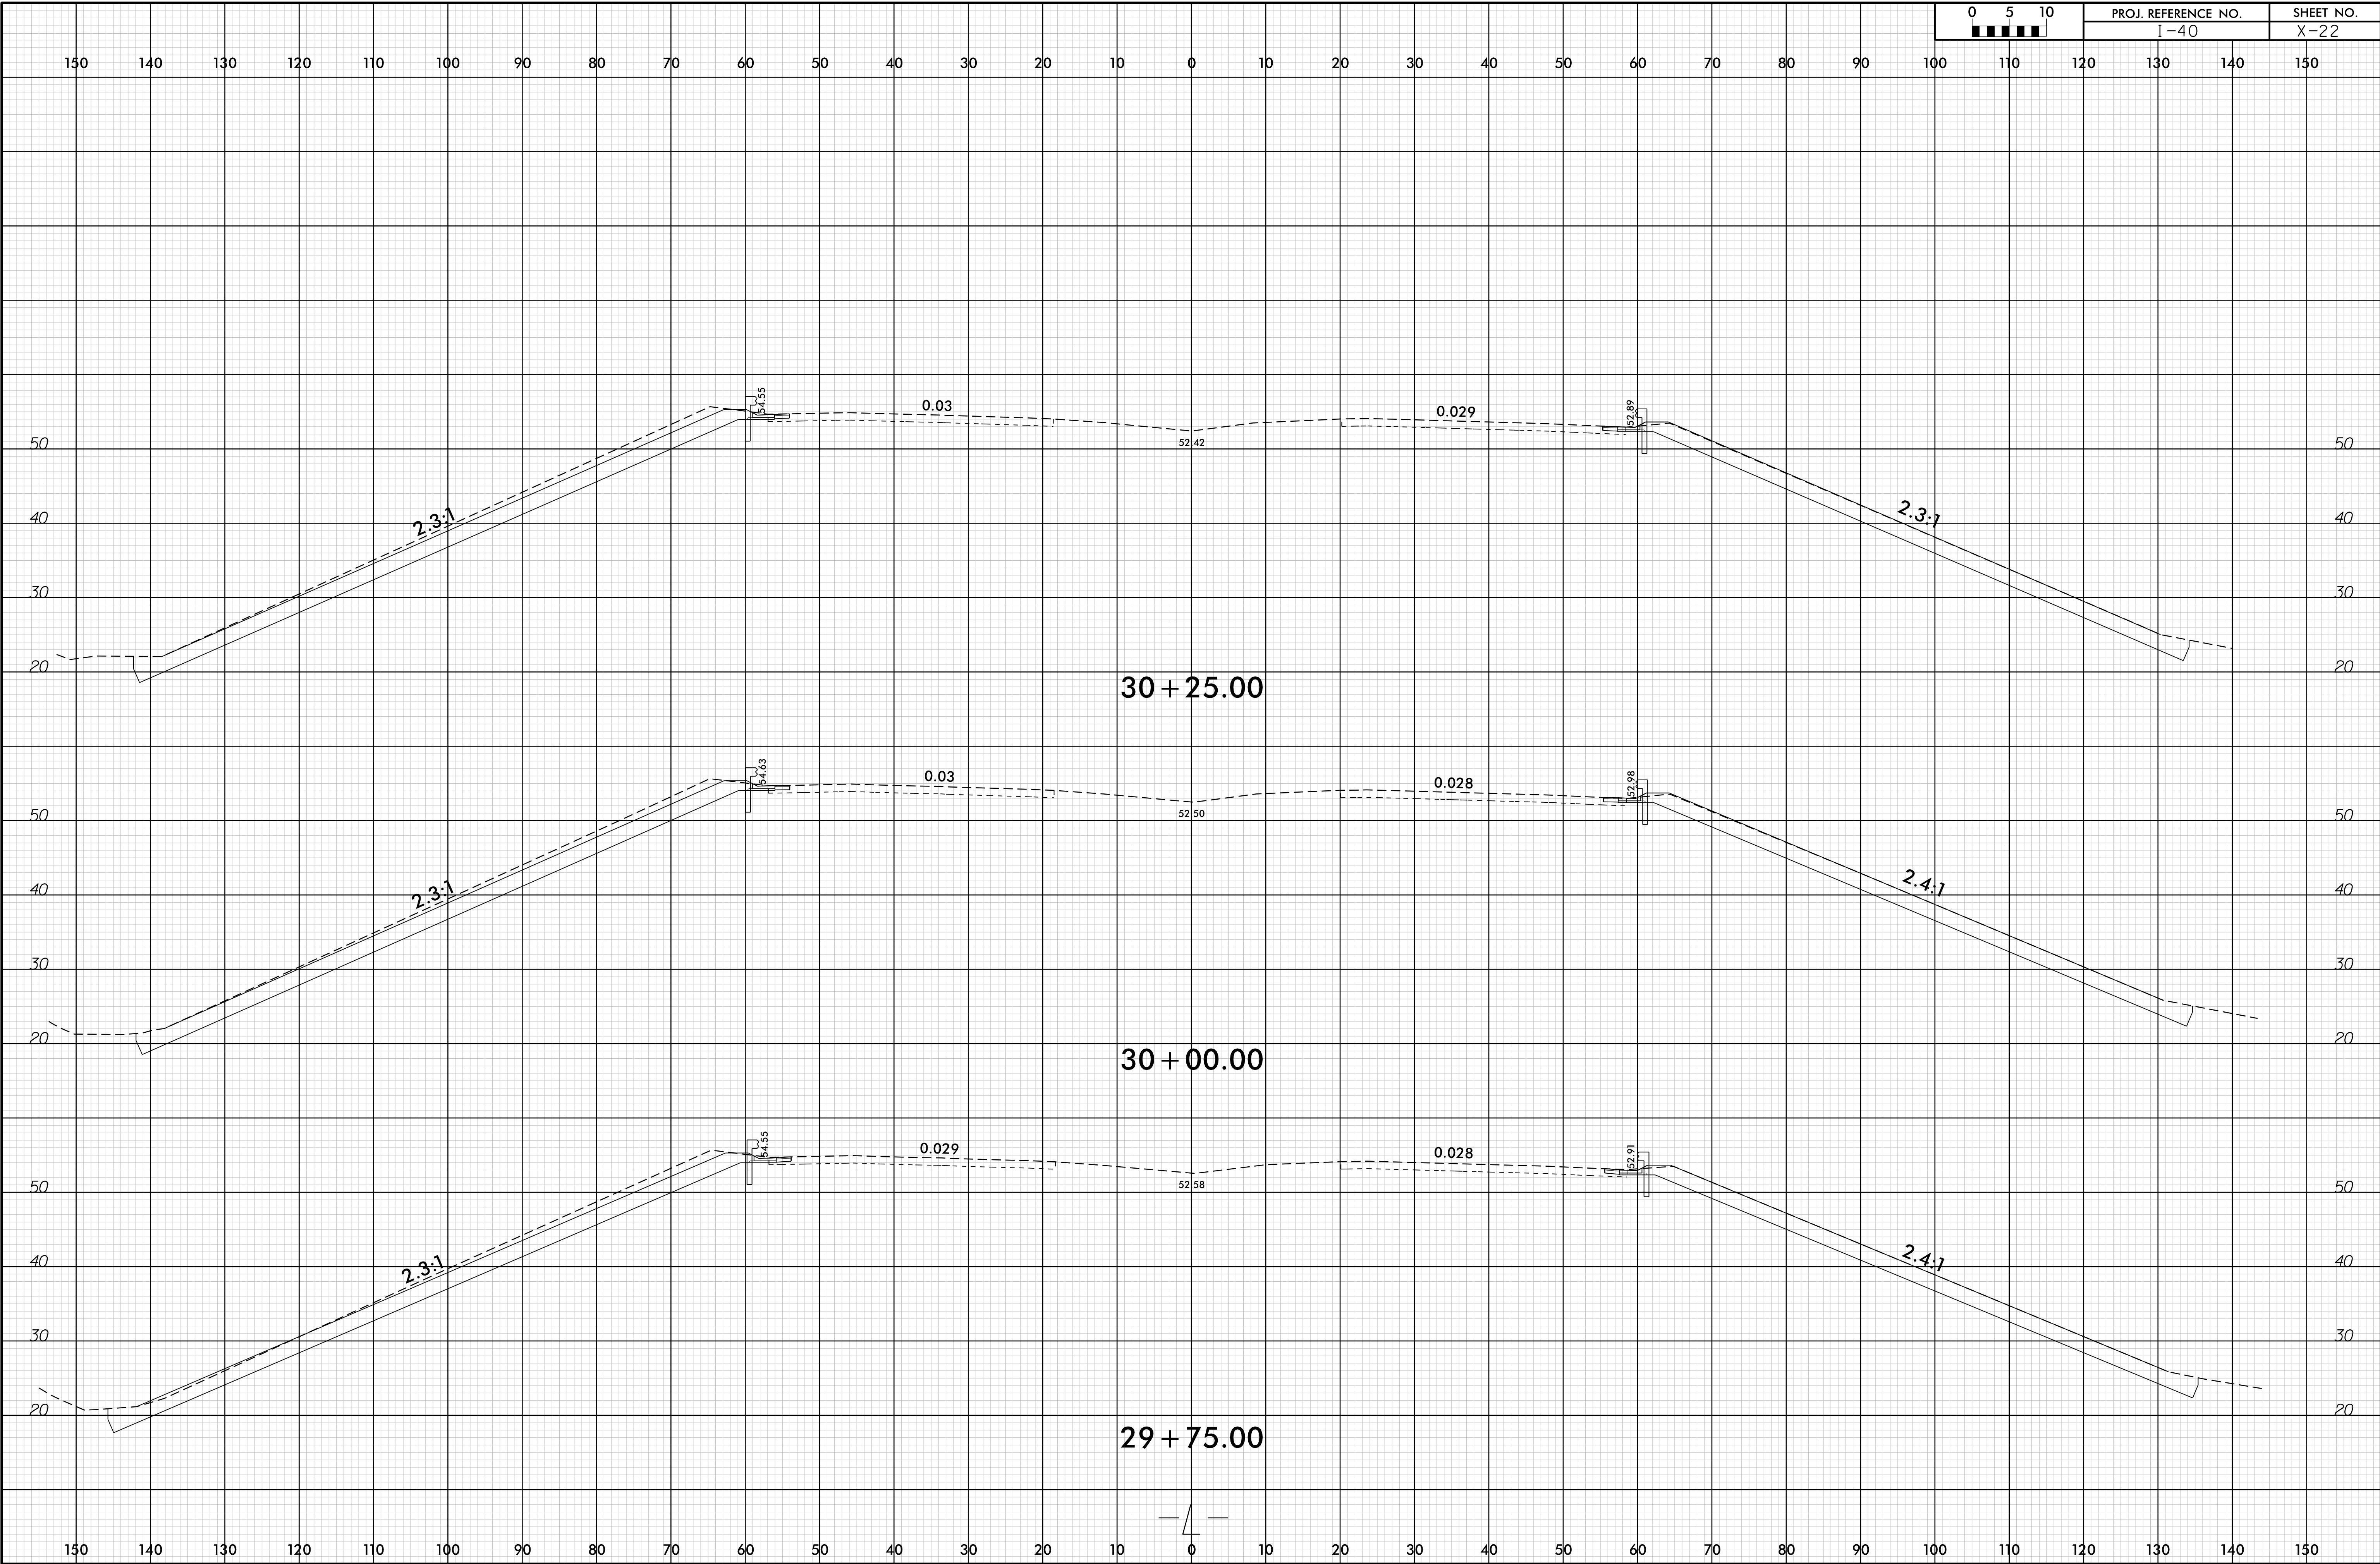

I:\JUL_2020_13\11 Reggars \Roadway\XSC\I-40_Rdy_xpl.dgn

