



8/23/99

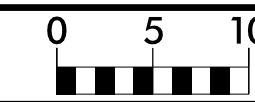

PROJ. REFERENCE NO.
I-40

SHEET NO.
X-23

150 140 130 120 110 100 90 80 70 60 50 40 30 20 10 0 10 20 30 40 50 60 70 80 90 100 110 120 130 140 150

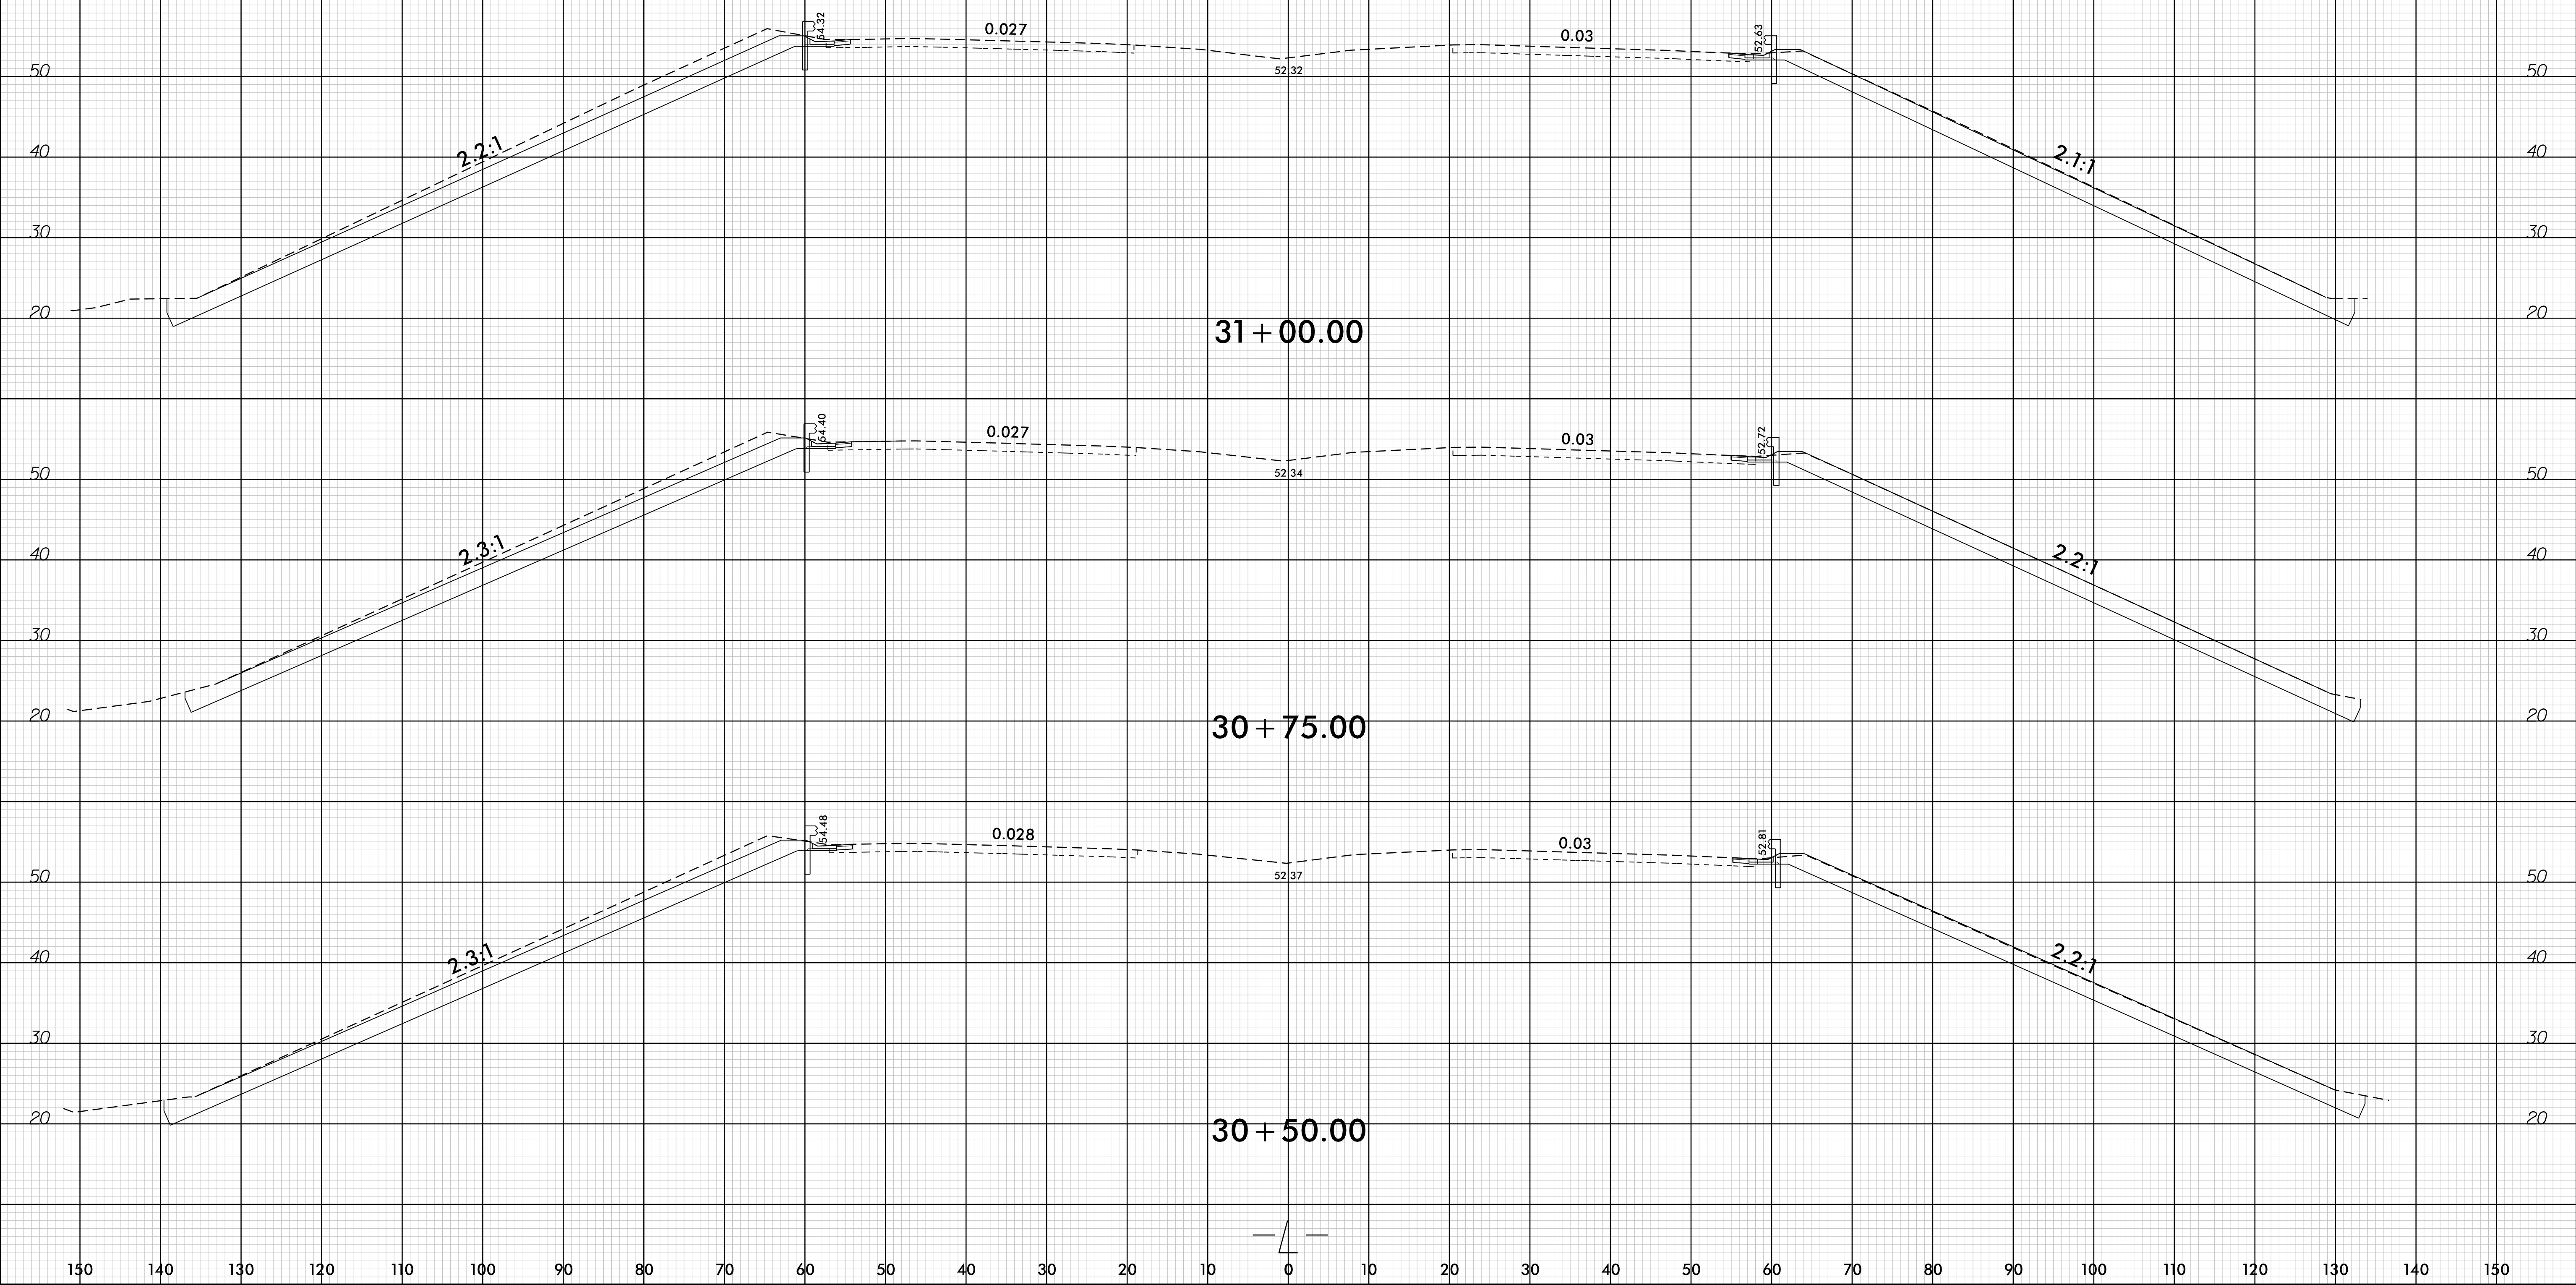

I:\JUL_2020_13\11 Reggars \Roadway\XSC\I-40_Rdy_xpl_L.dgn
 10/20/20
 10/20/20