



8/23/99

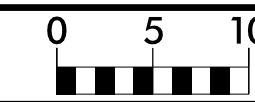

PROJ. REFERENCE NO.
I-40

SHEET NO.
X-28

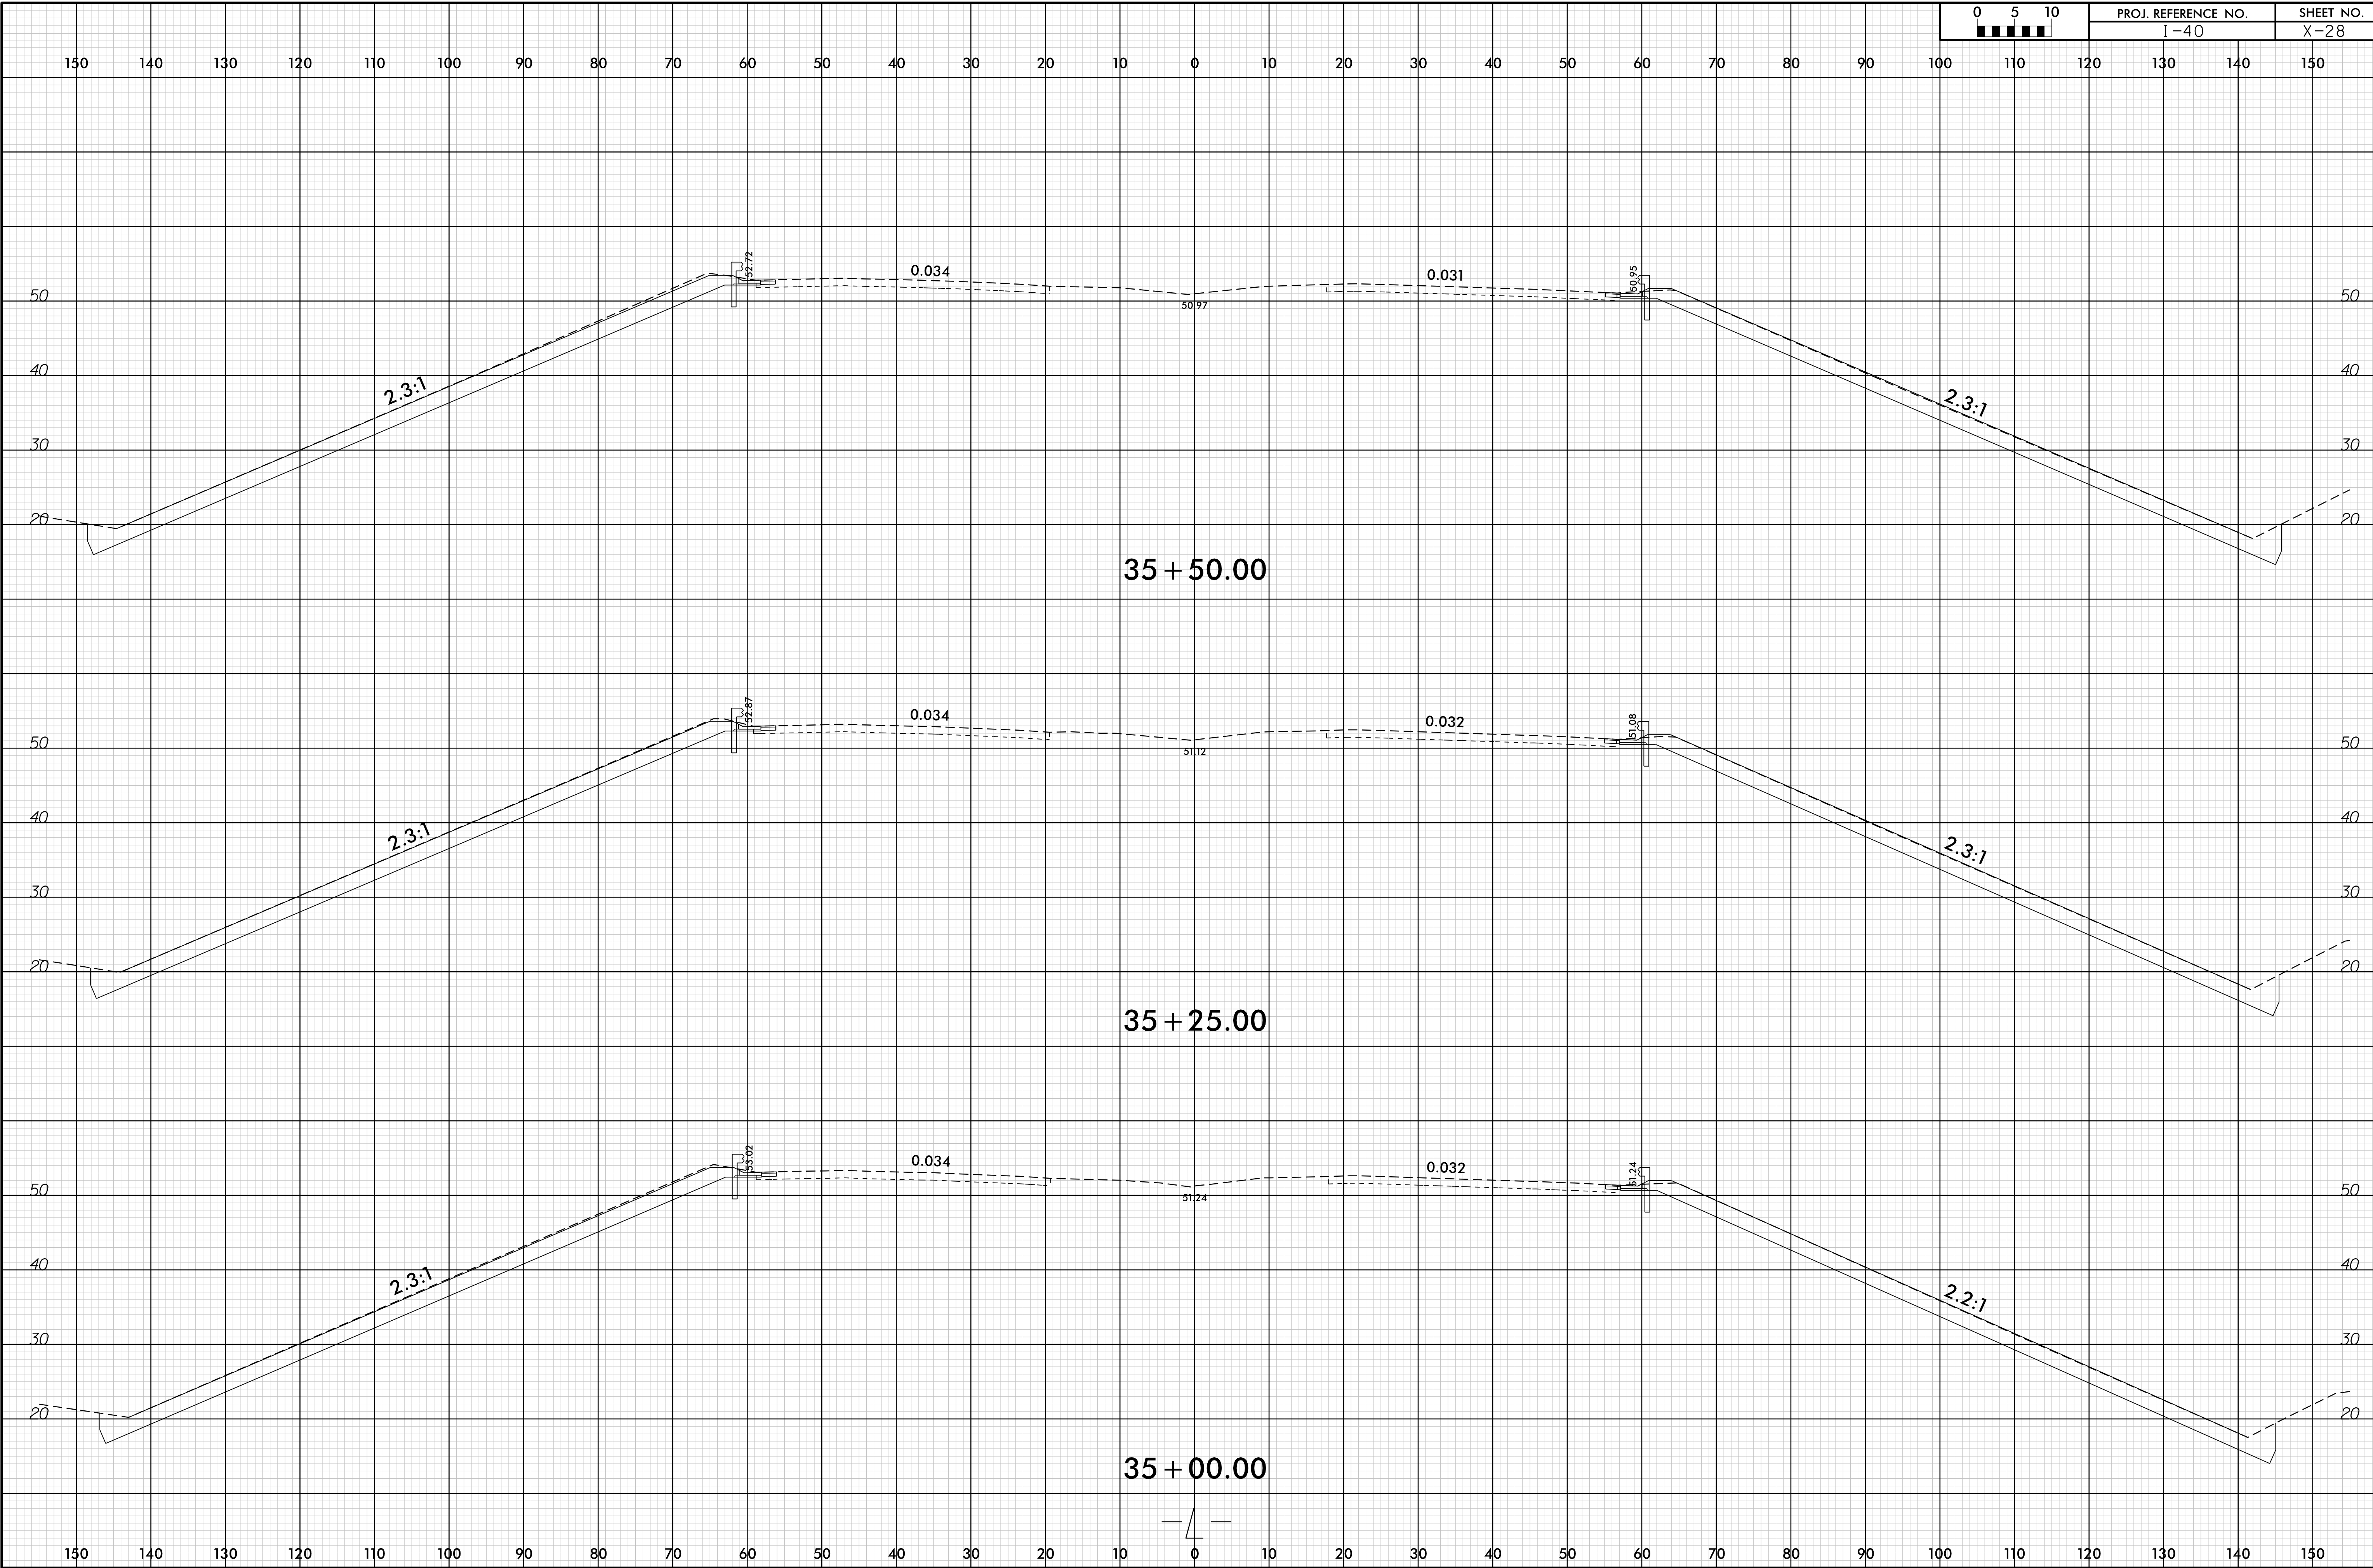

17-JUL-2020 13:12
C:\Users\reggers\IRoadway\XSC\I-40_Rdy-px1.L.dgn

