



8/23/99

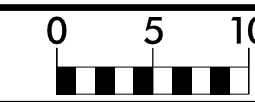

|                     |           |
|---------------------|-----------|
| PROJ. REFERENCE NO. | SHEET NO. |
| I-40                | X-30      |

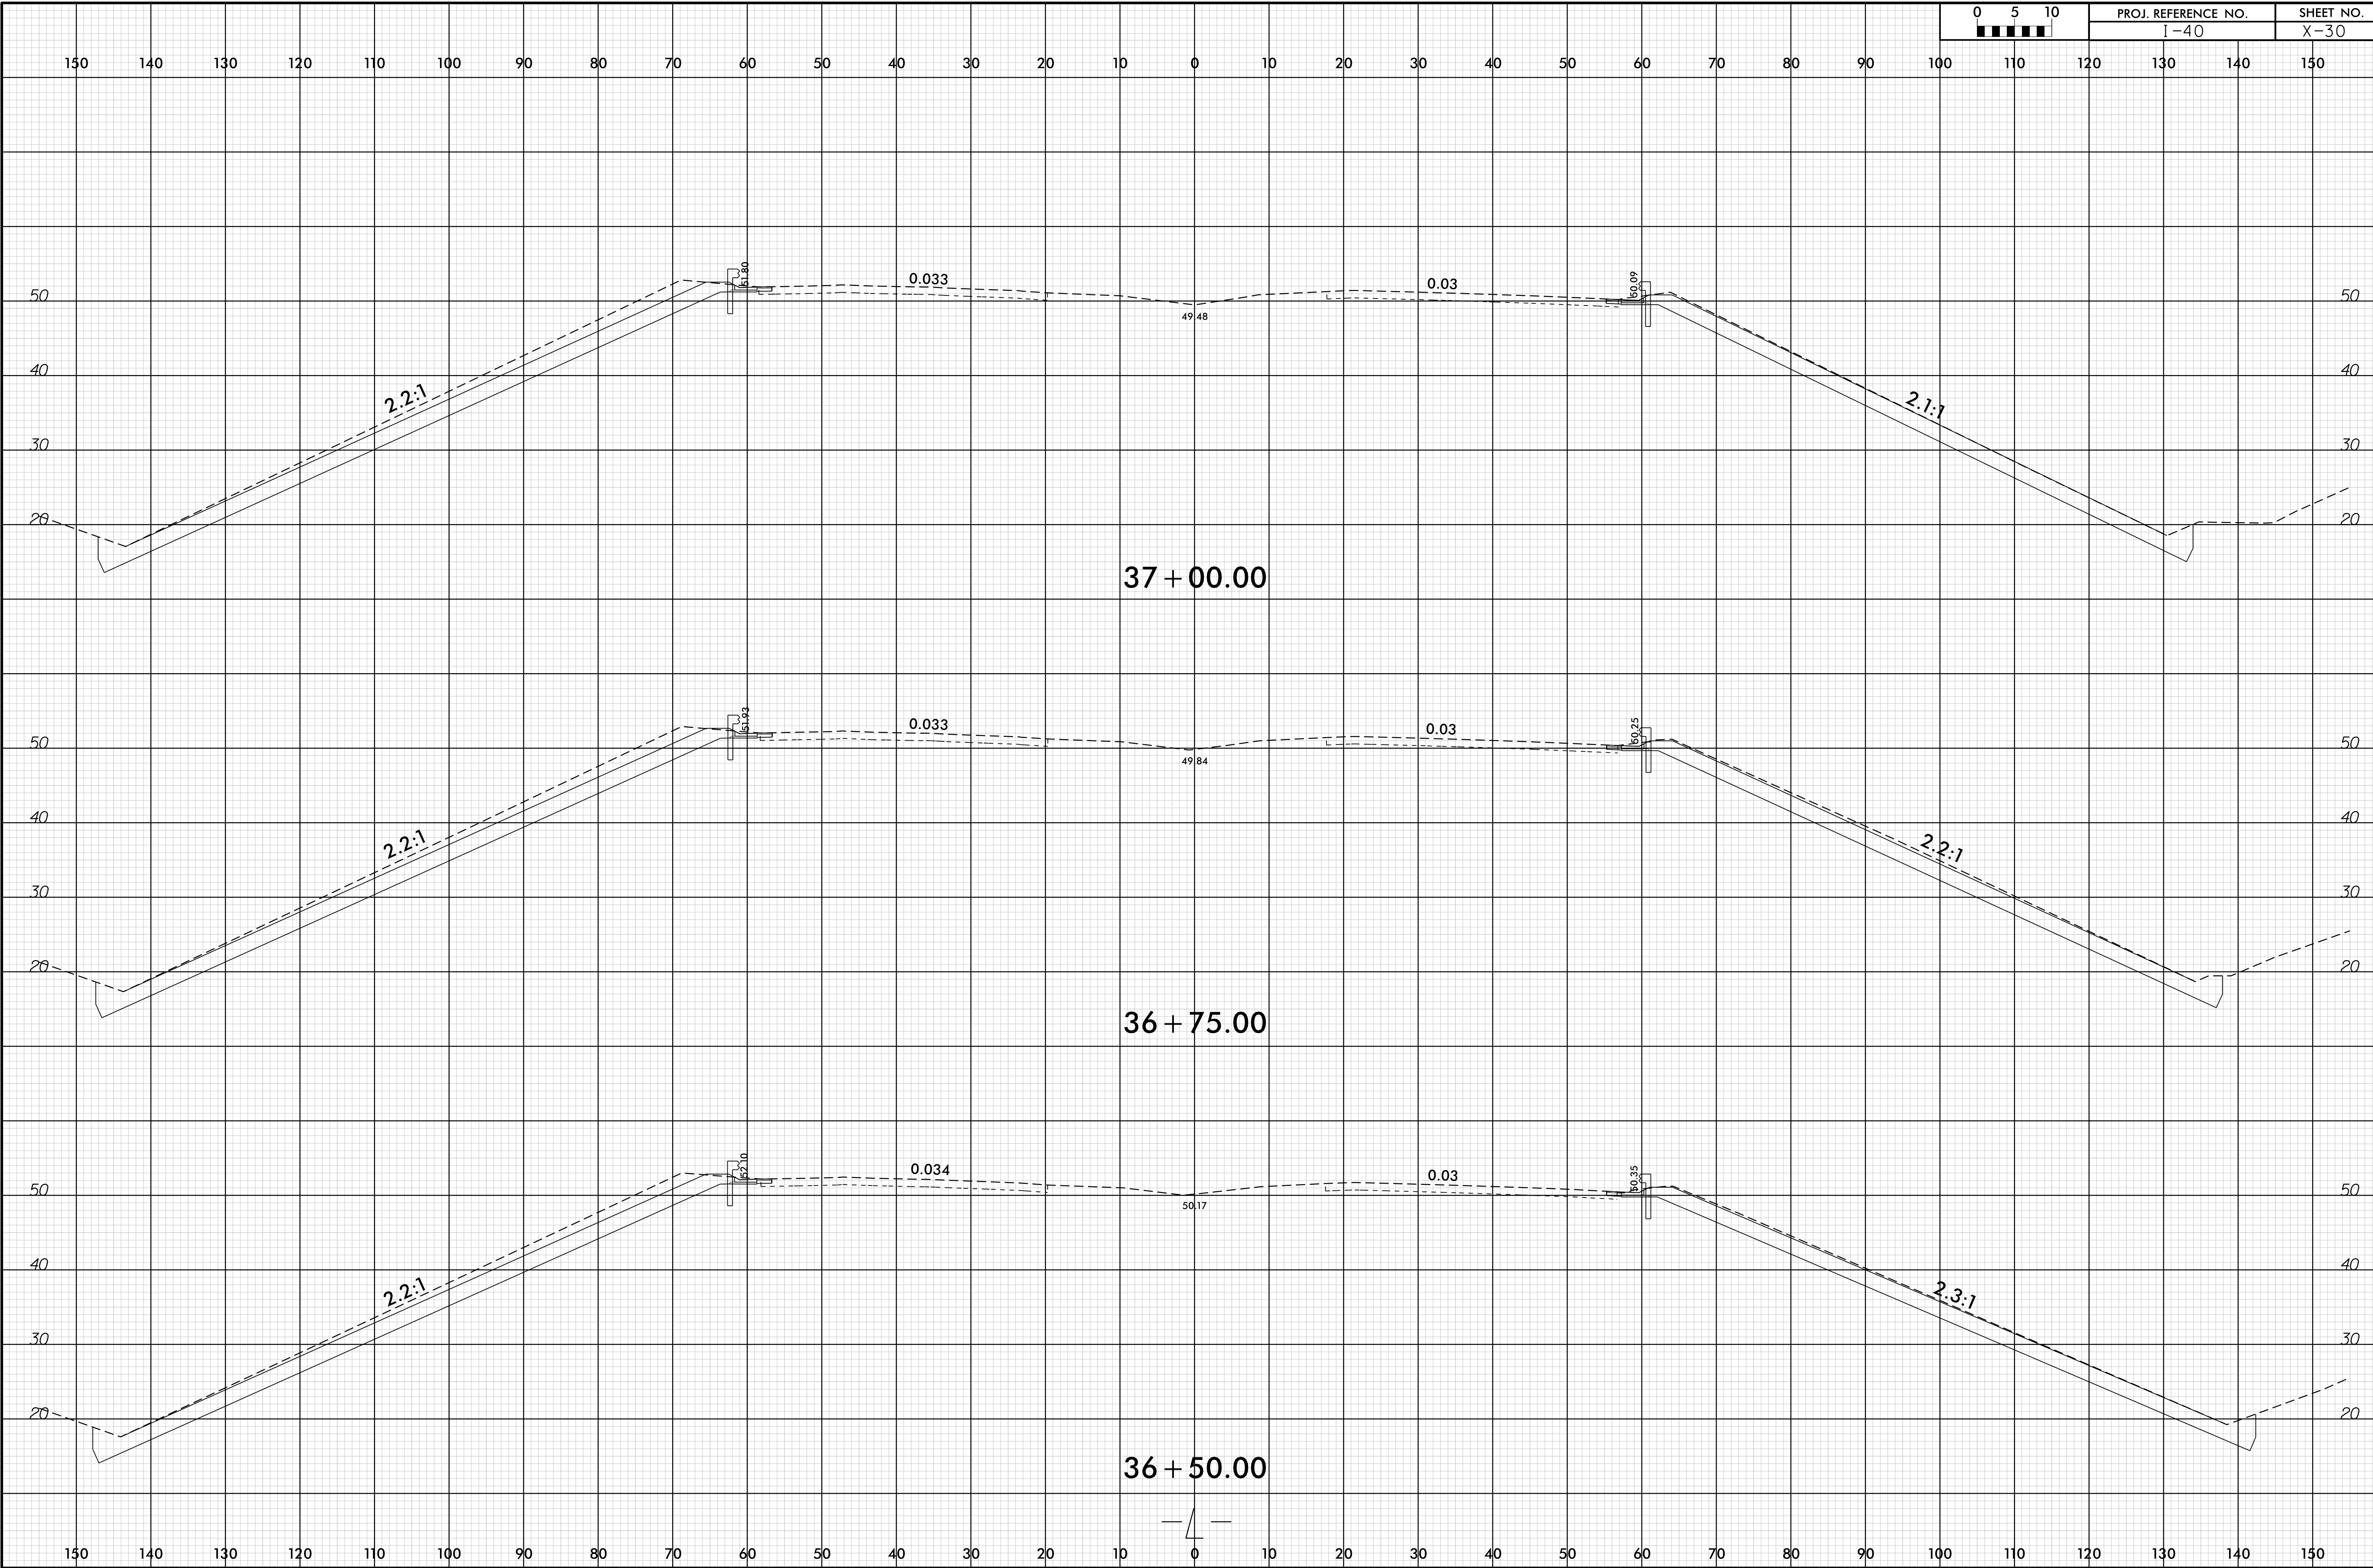

I:\JUL\_2020\3112\Reggars\Roadway\XSC\I-40\_Rdy\_xpl\_L.dgn  
 17-JUL-2020 13:12  
 3112\3112\3112.dwg  
 3112\3112.dwg

37 + 00.00

36 + 75.00

36 + 50.00

