



8/23/99

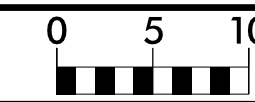

PROJ. REFERENCE NO.
I-40

SHEET NO.
X-32

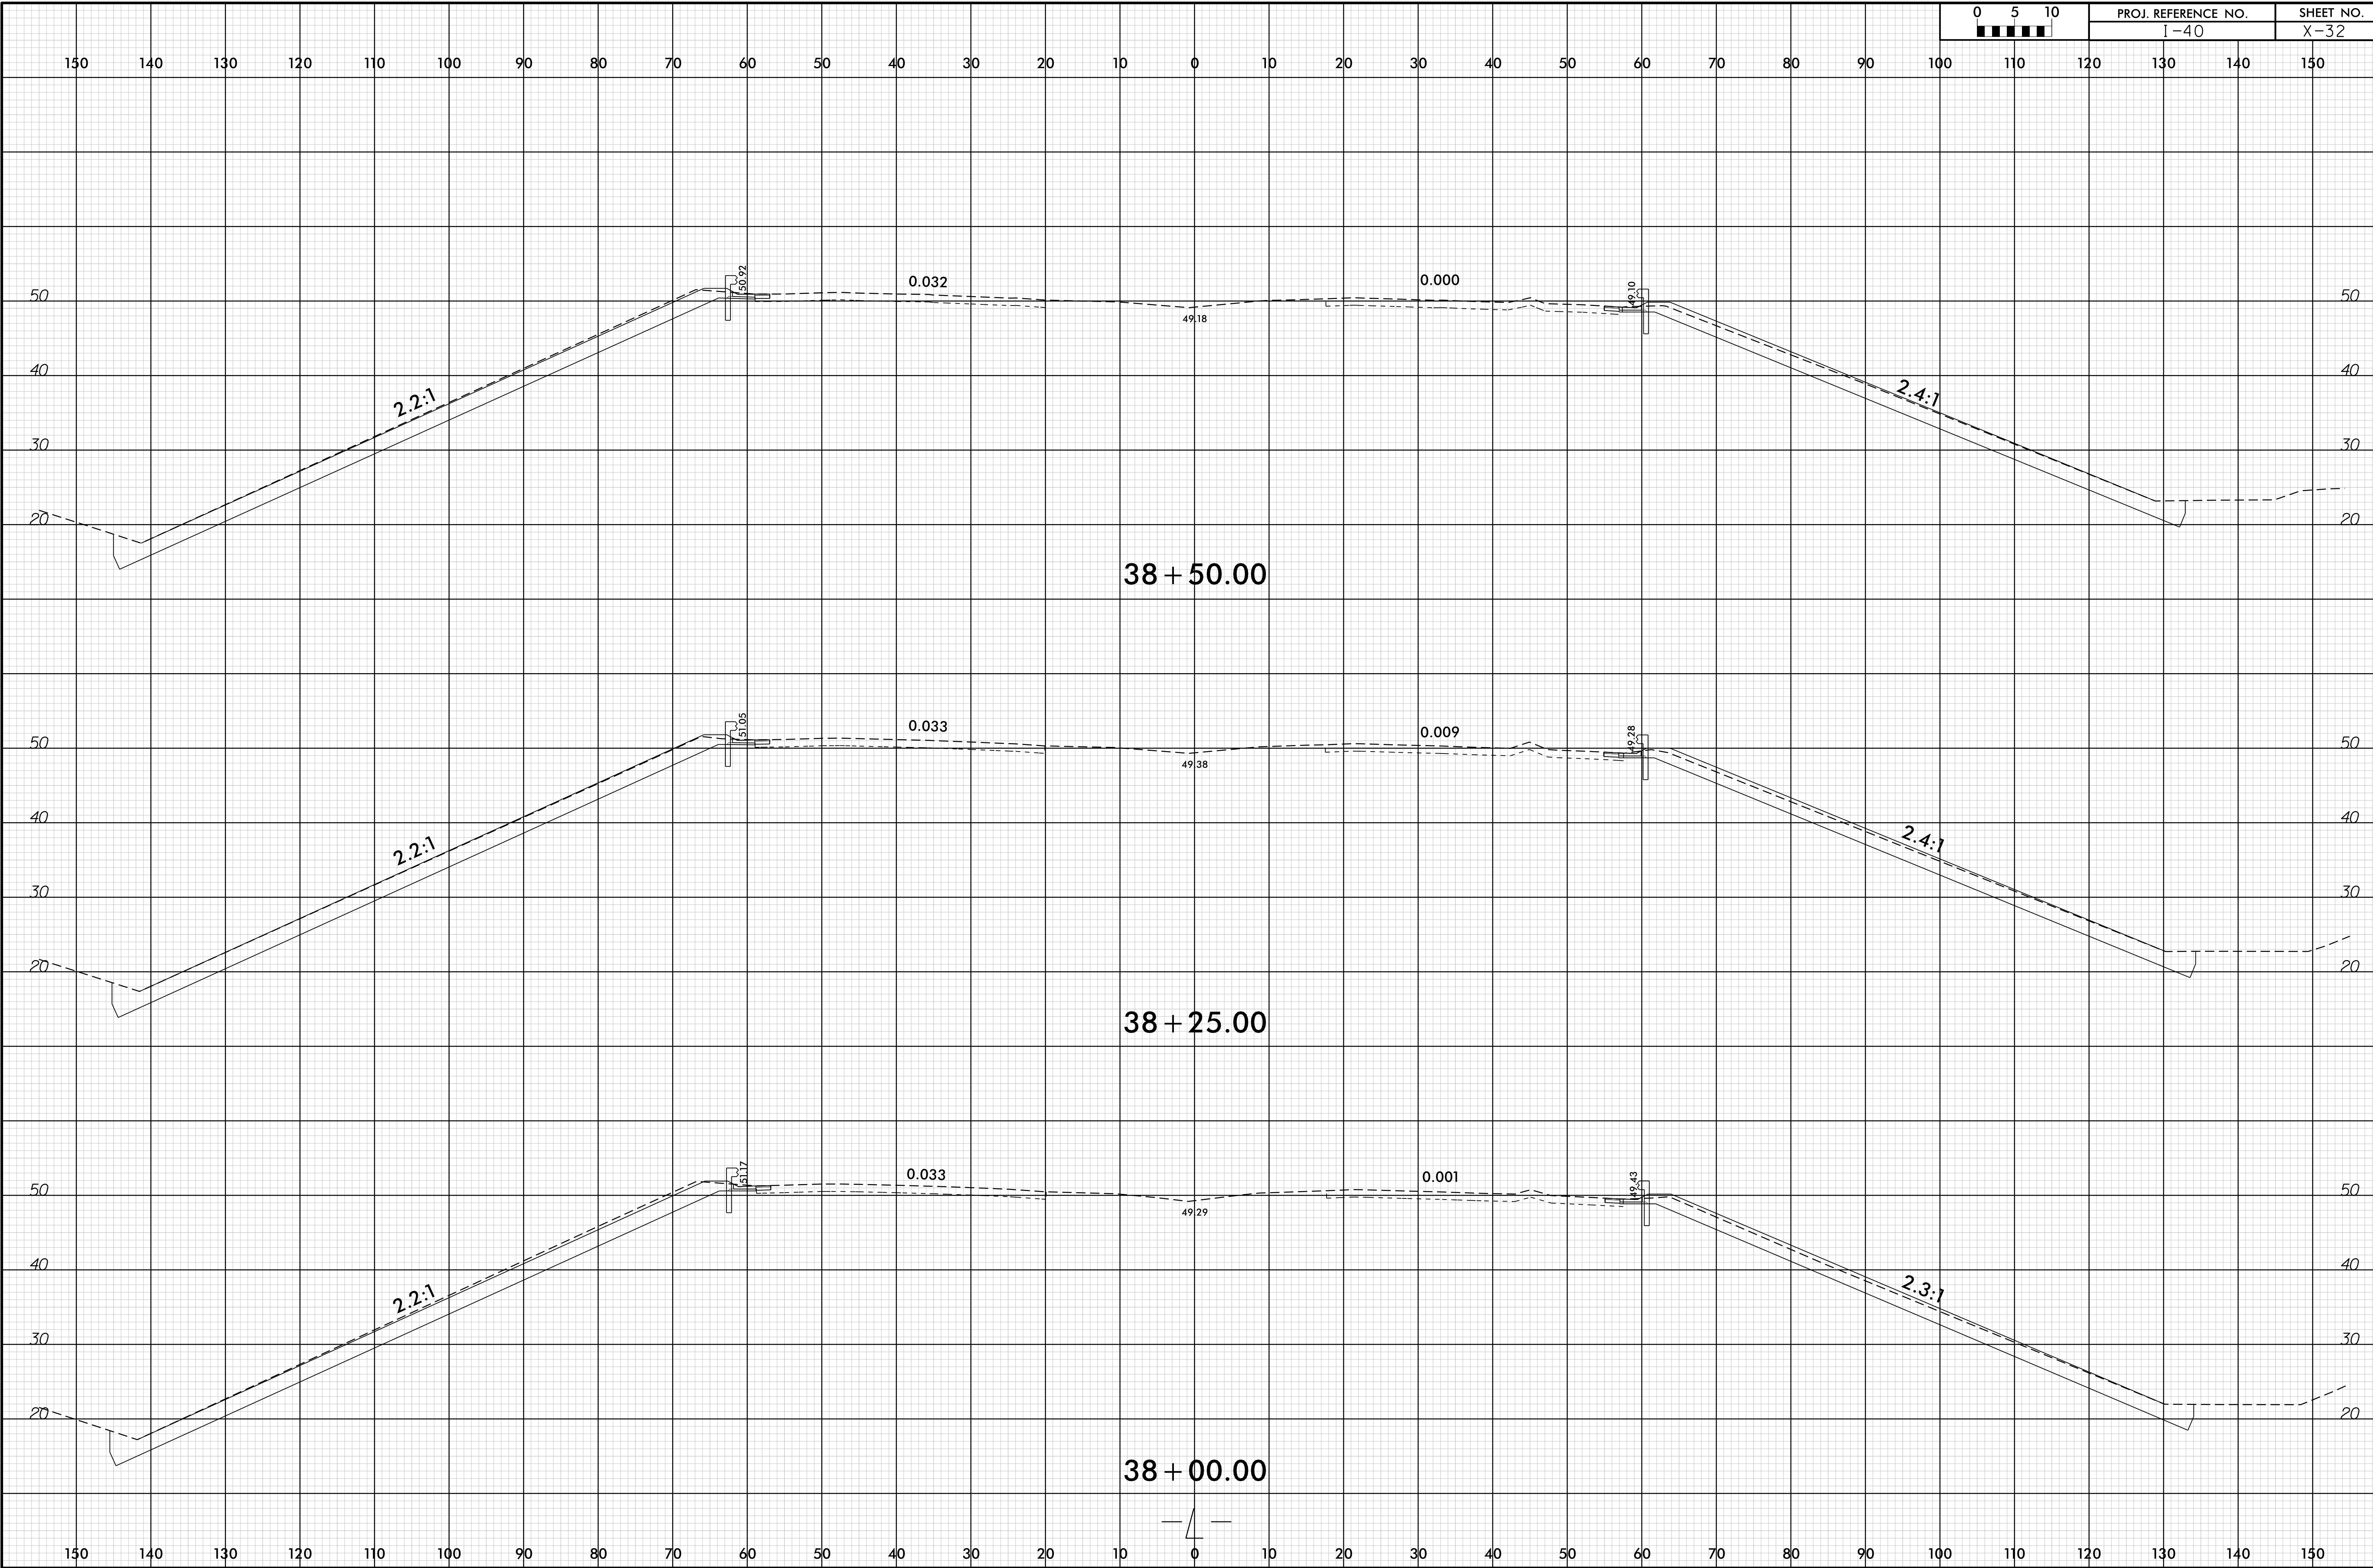

17-JUL-2020 13:12
 \\sbs\reggars\Roadway\XSC\I-40_Rdy-XP1.Ldgn
 38+00.00

38 + 00.00

38 + 25.00

38 + 50.00