



8/23/99

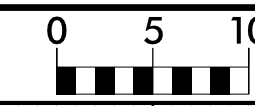

PROJ. REFERENCE NO.
I-40

SHEET NO.
X-33

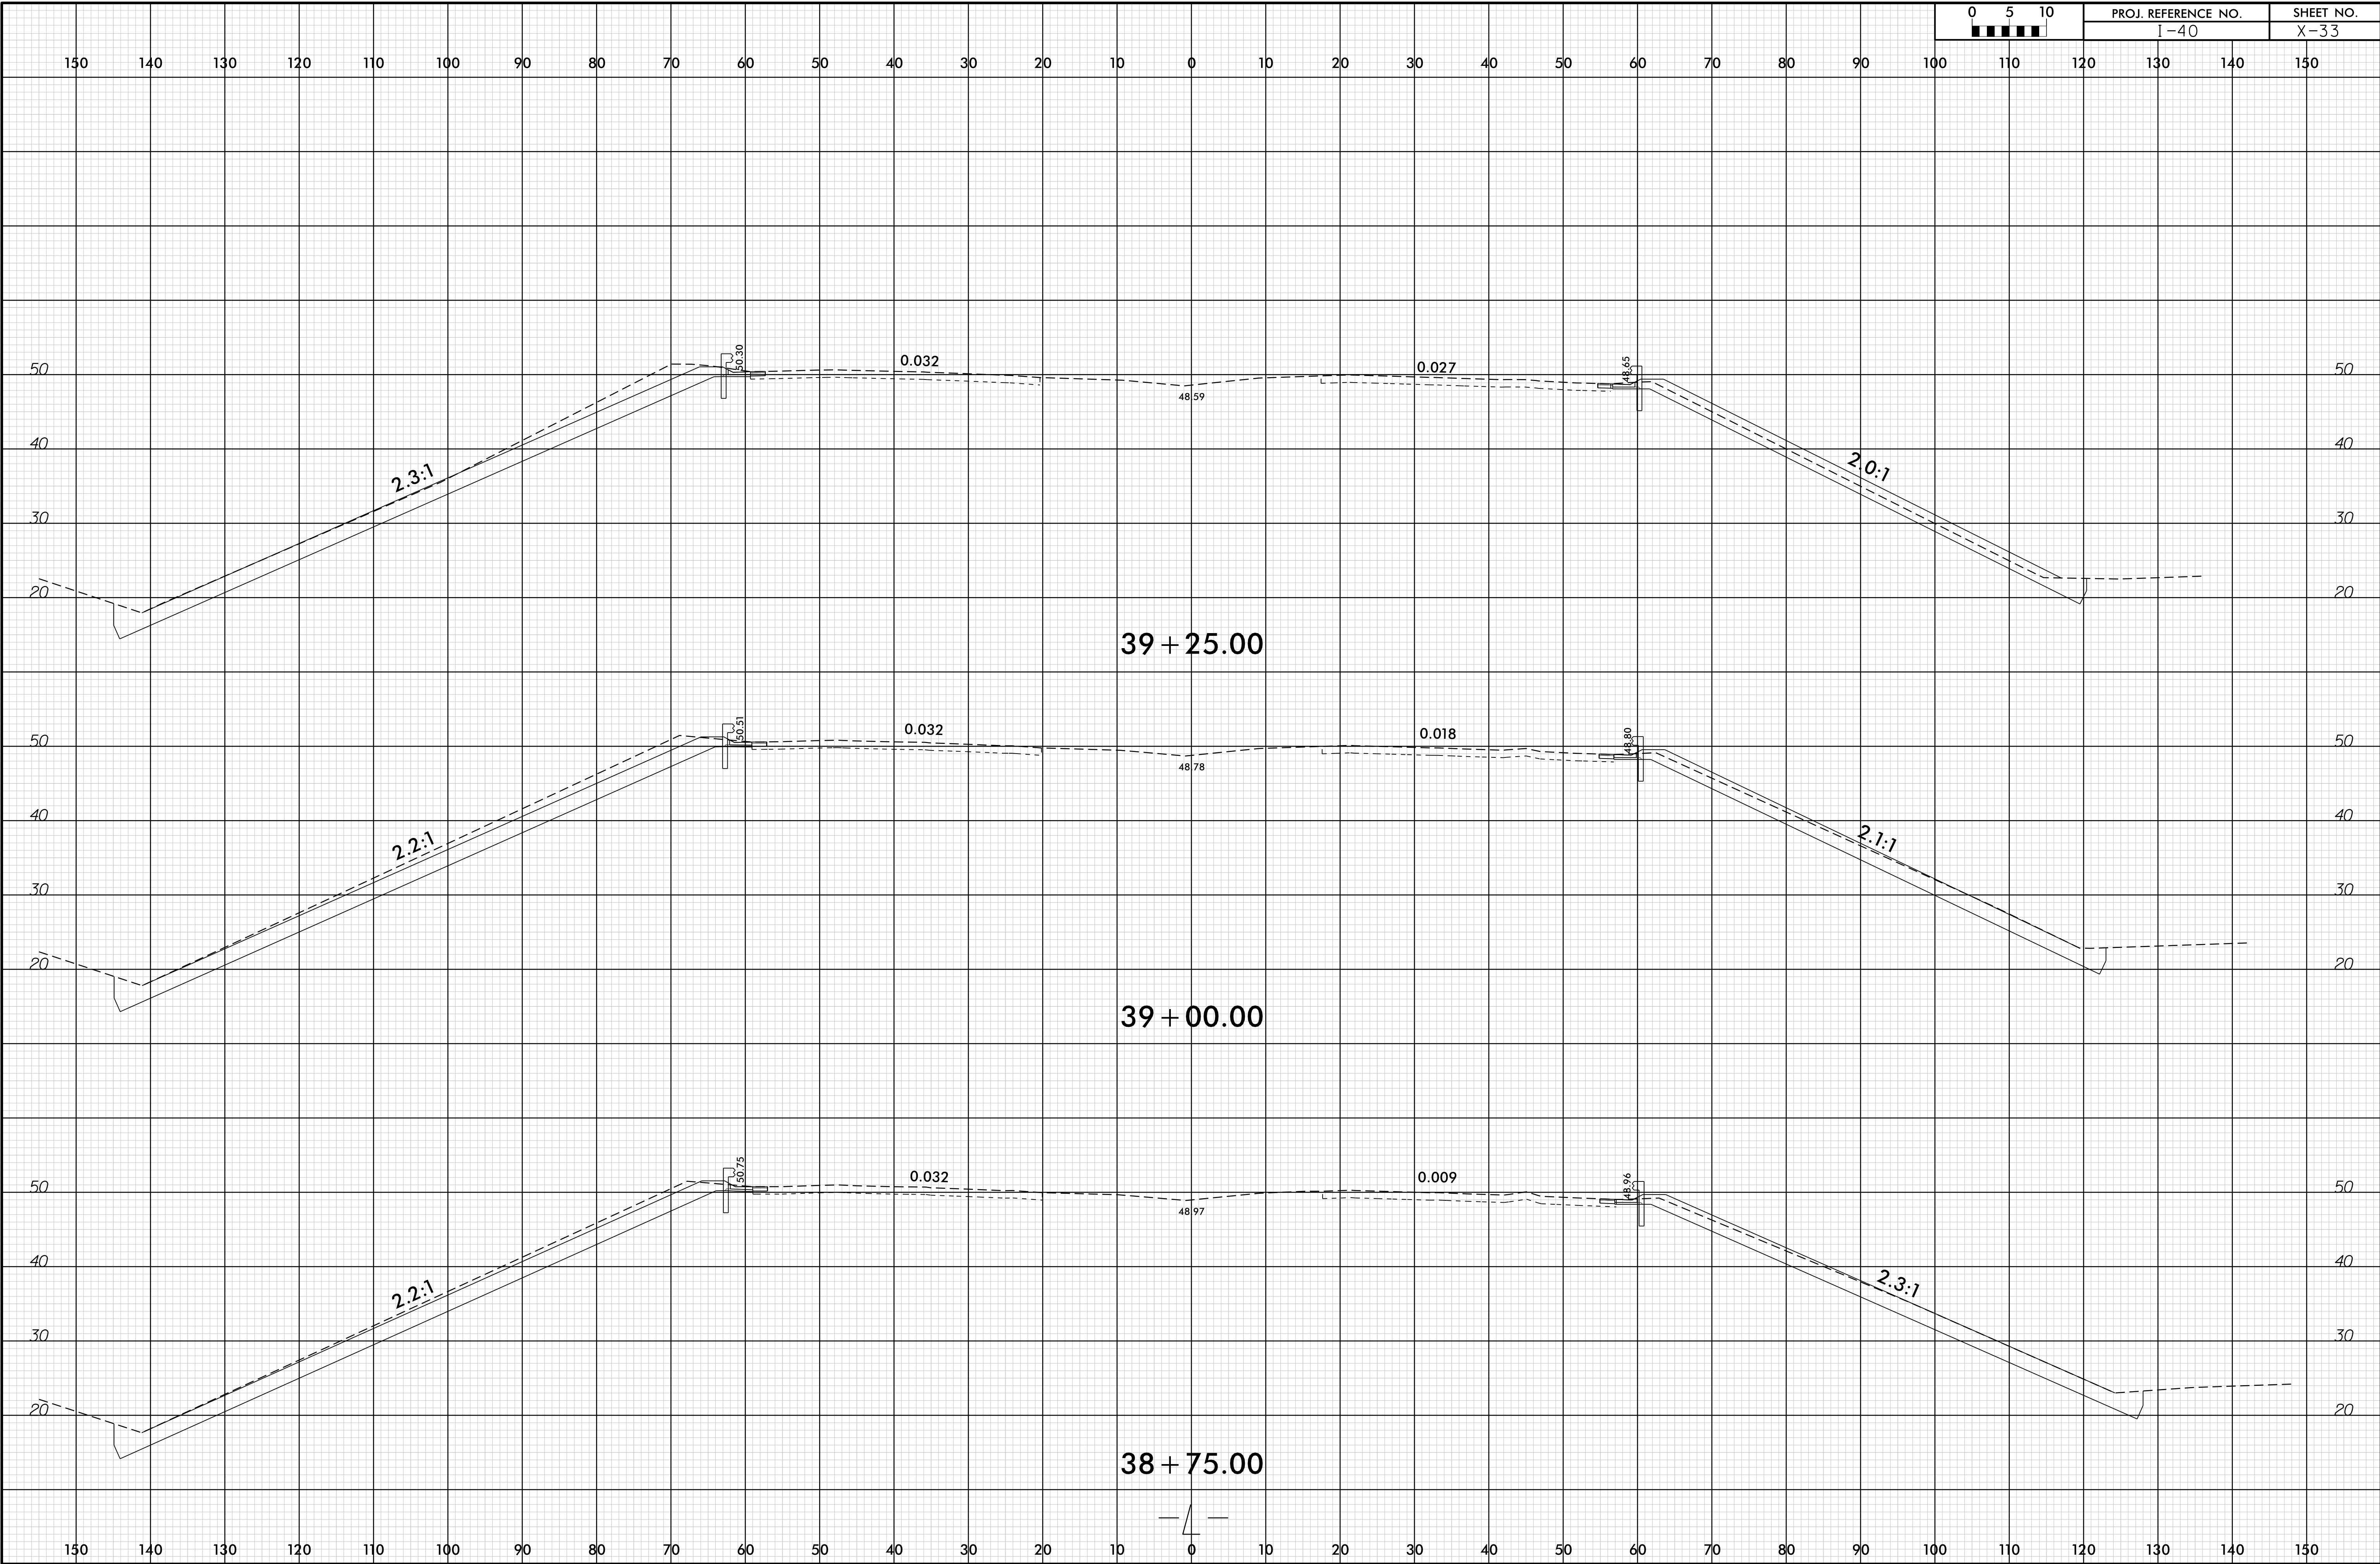

I:\JUL_2020\312\Reggars\Roadway\XSC\I-40_Rdy_xpl.dgn
 17-JUL-2020 13:12
 312\312.dwg
 312.dwg