



8/23/99

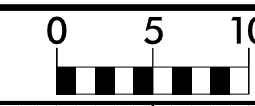

PROJ. REFERENCE NO.  
I-40

SHEET NO.  
X-37

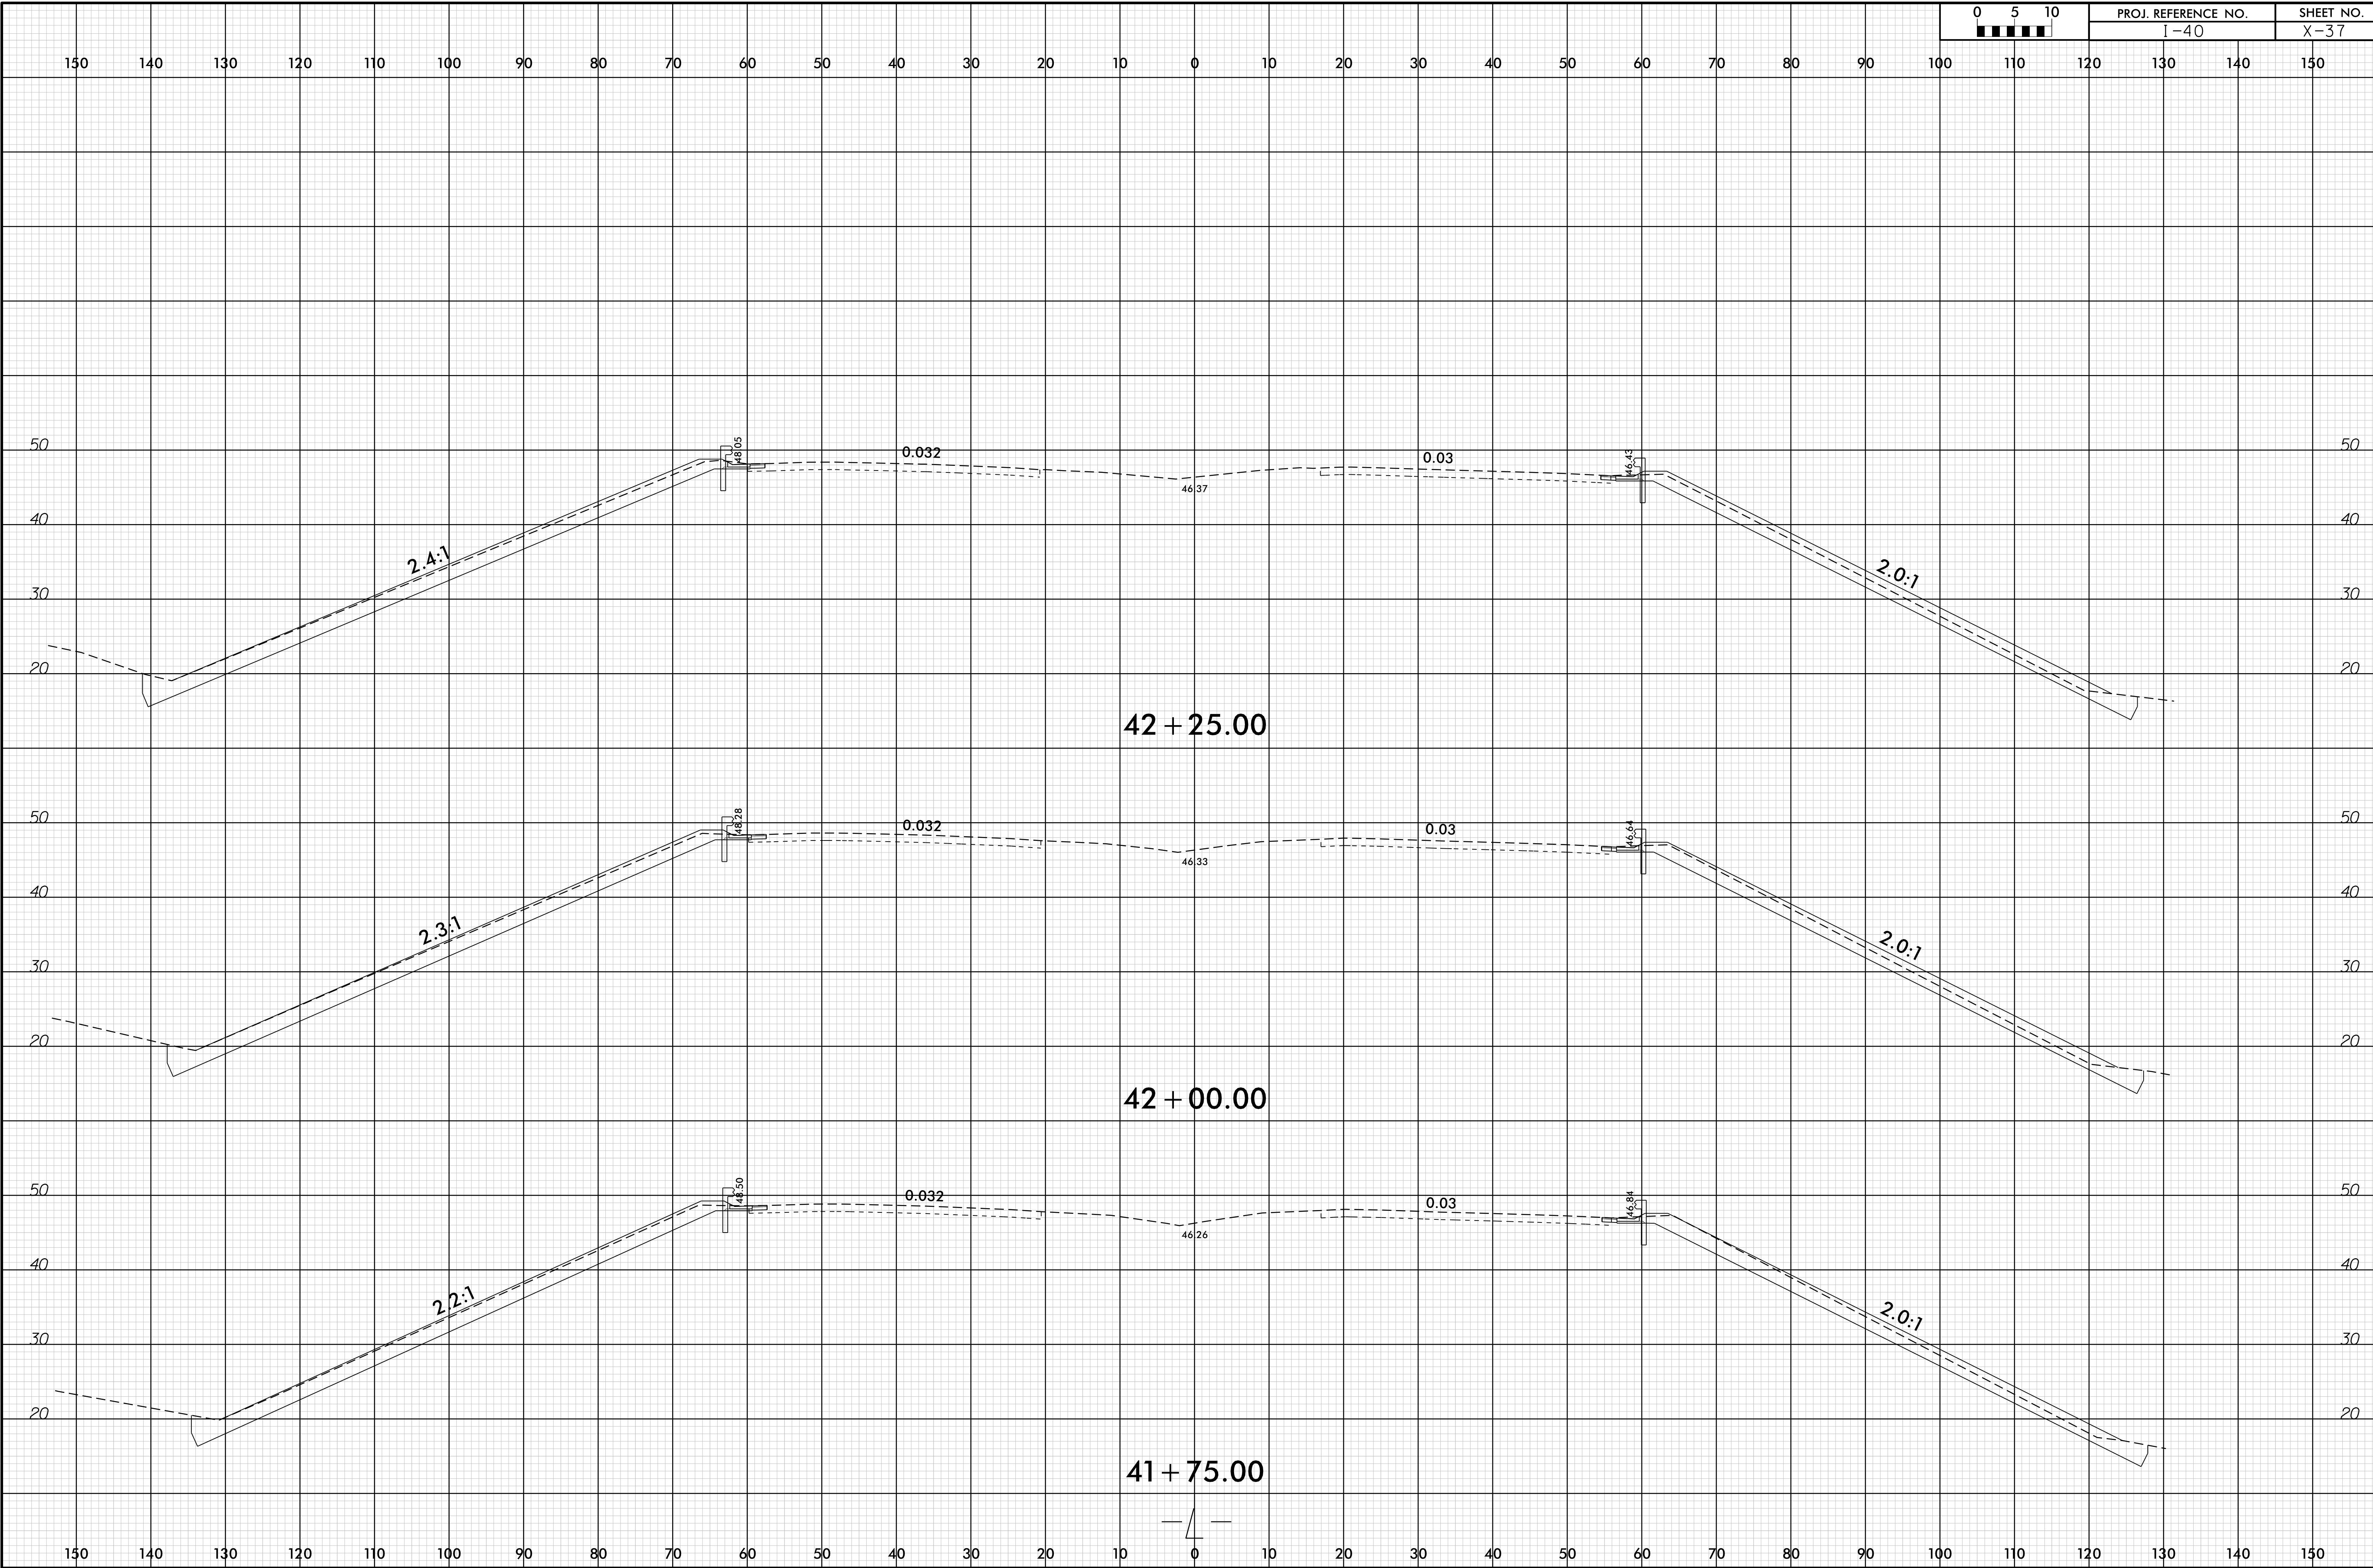

42 + 25.00

42 + 00.00

41 + 75.00

17-JUL-2020 13:12  
 C:\Users\regars\OneDrive\Documents\Roadway\XSC\I-40\_Rdy-1.dgn  
 10:07  
 10:07  
 10:07