



8/23/99

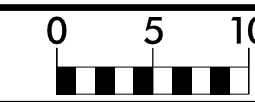

PROJ. REFERENCE NO.
I-40

SHEET NO.
X-39

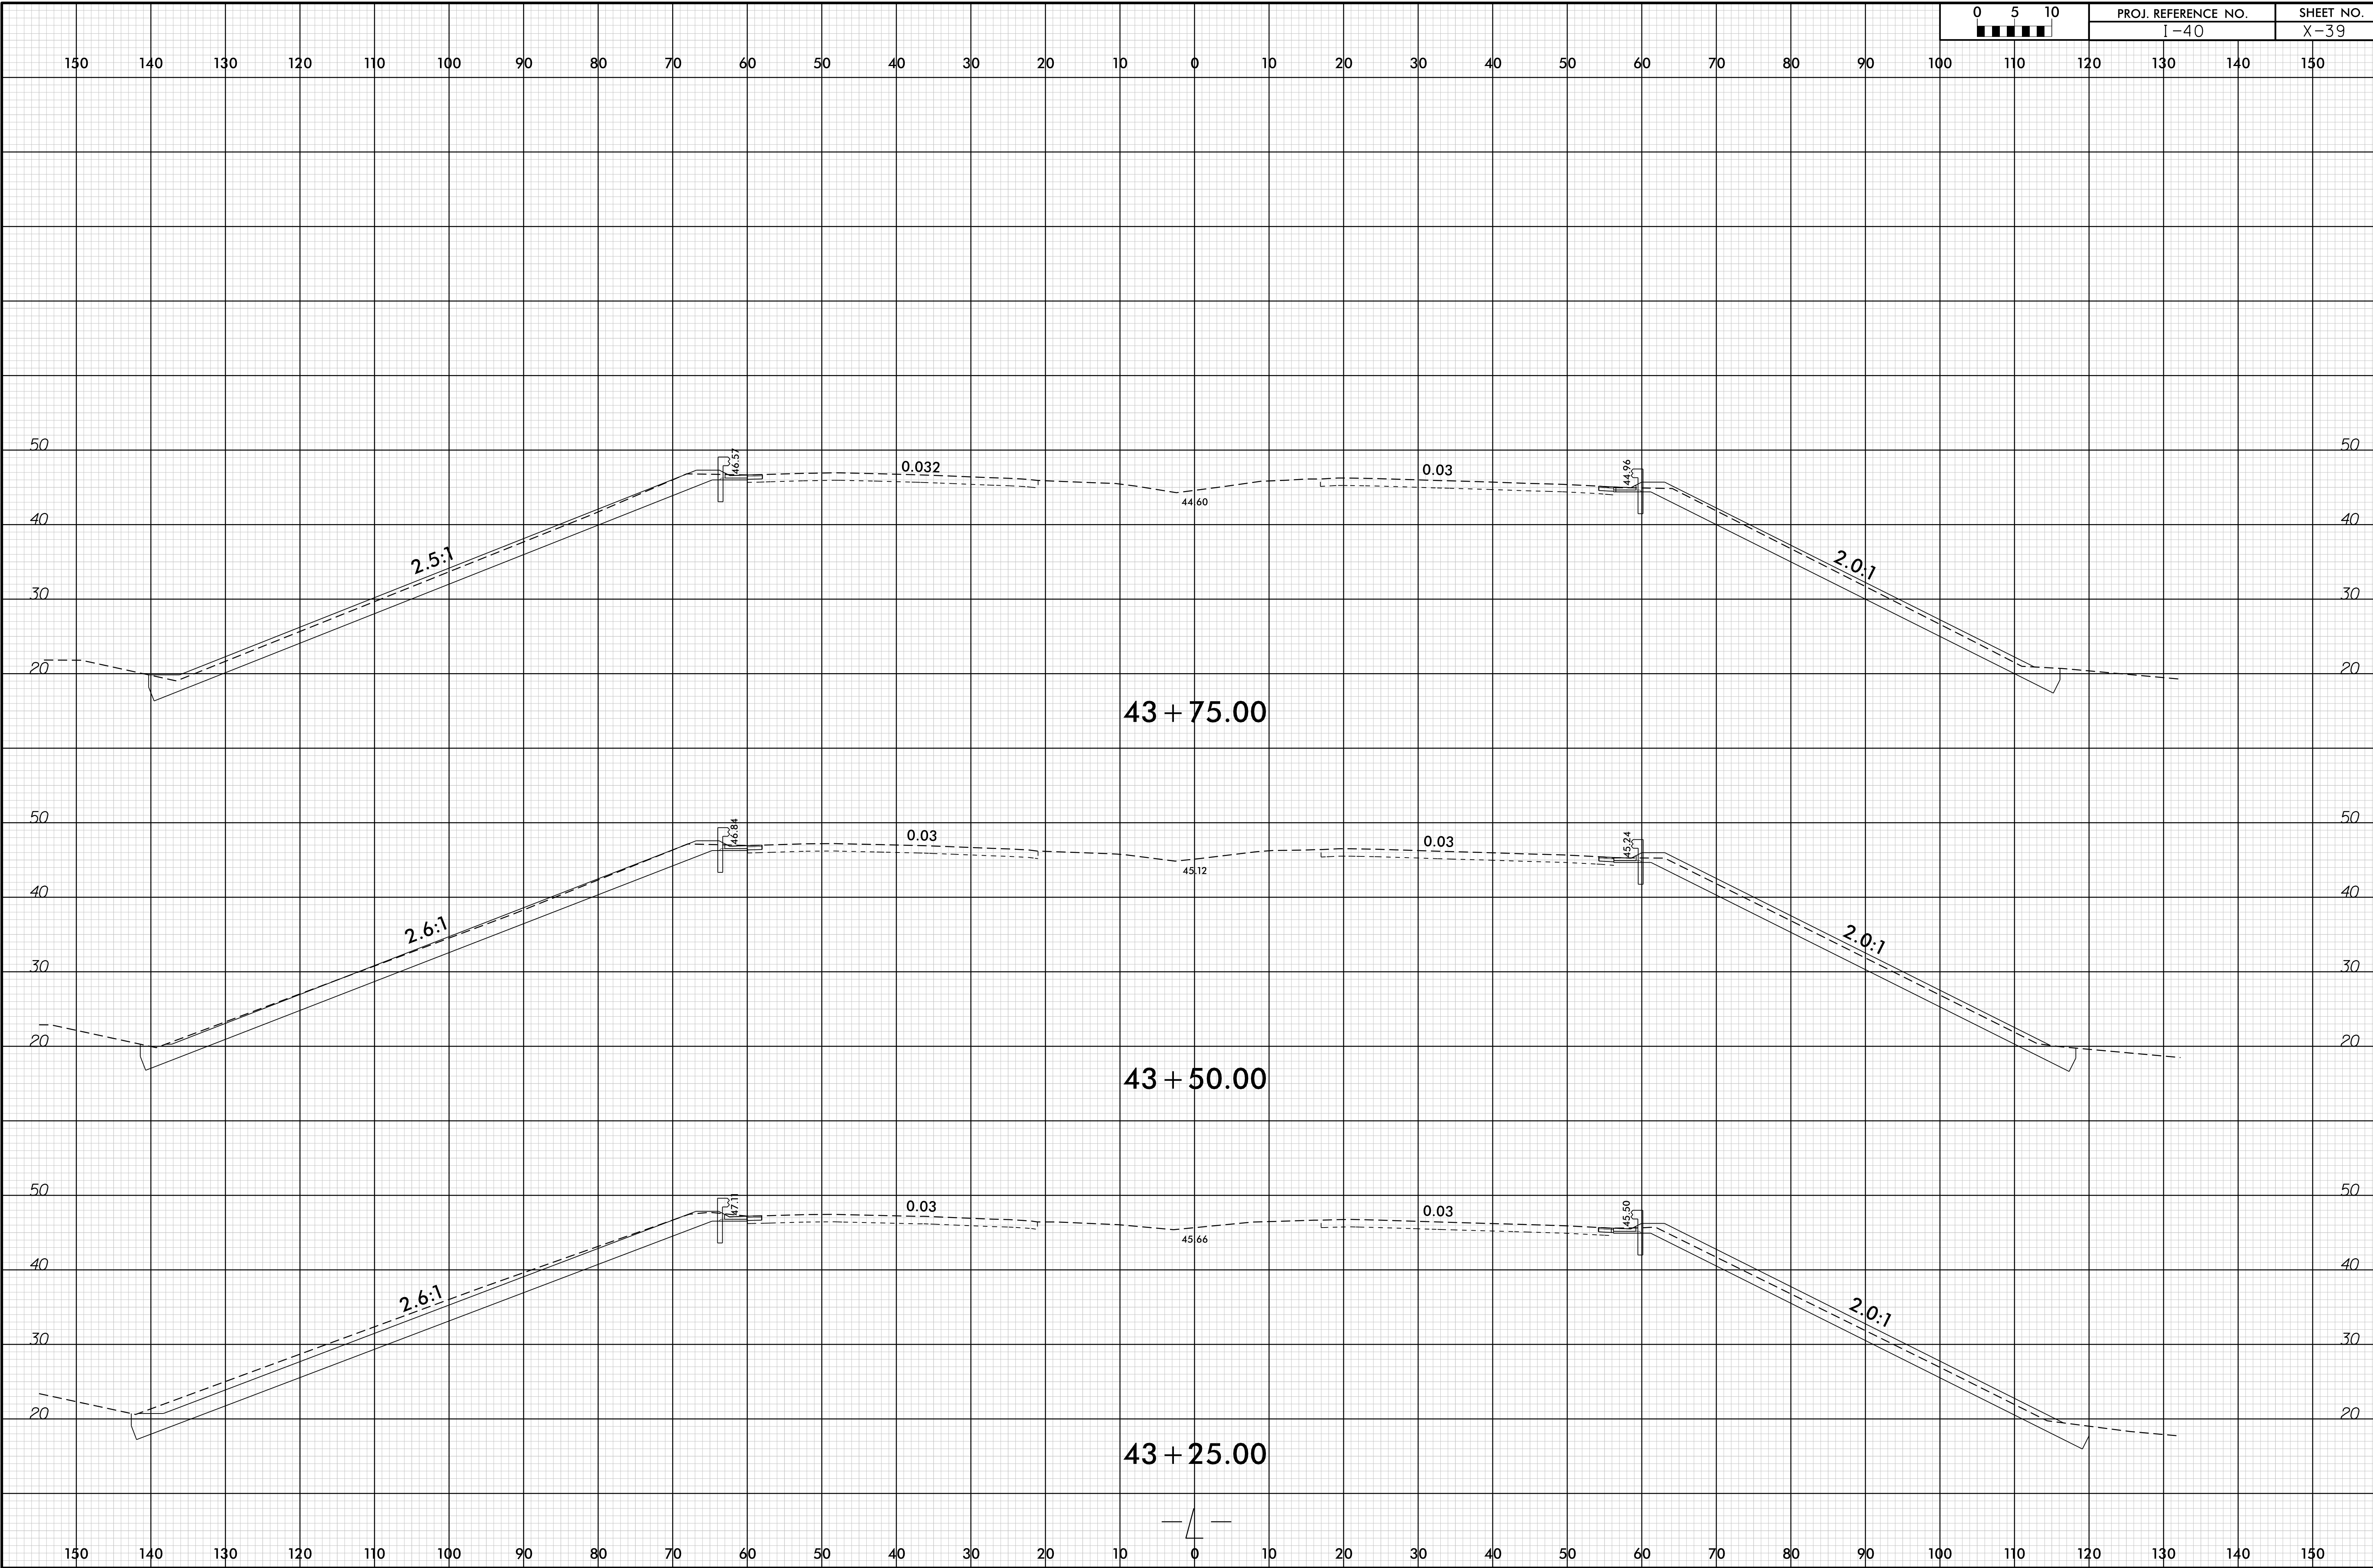

I:\JUL_2020\13112
 17-JUL-2020 13:12
 3:35:10 PM
 Reggars \Roadway\XSC\I-40_Rdy_xpl.Ldgn
 3:35:10 PM