



8/23/99

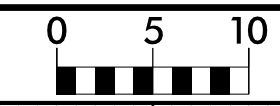

PROJ. REFERENCE NO.	SHEET NO.
I-40	X-41

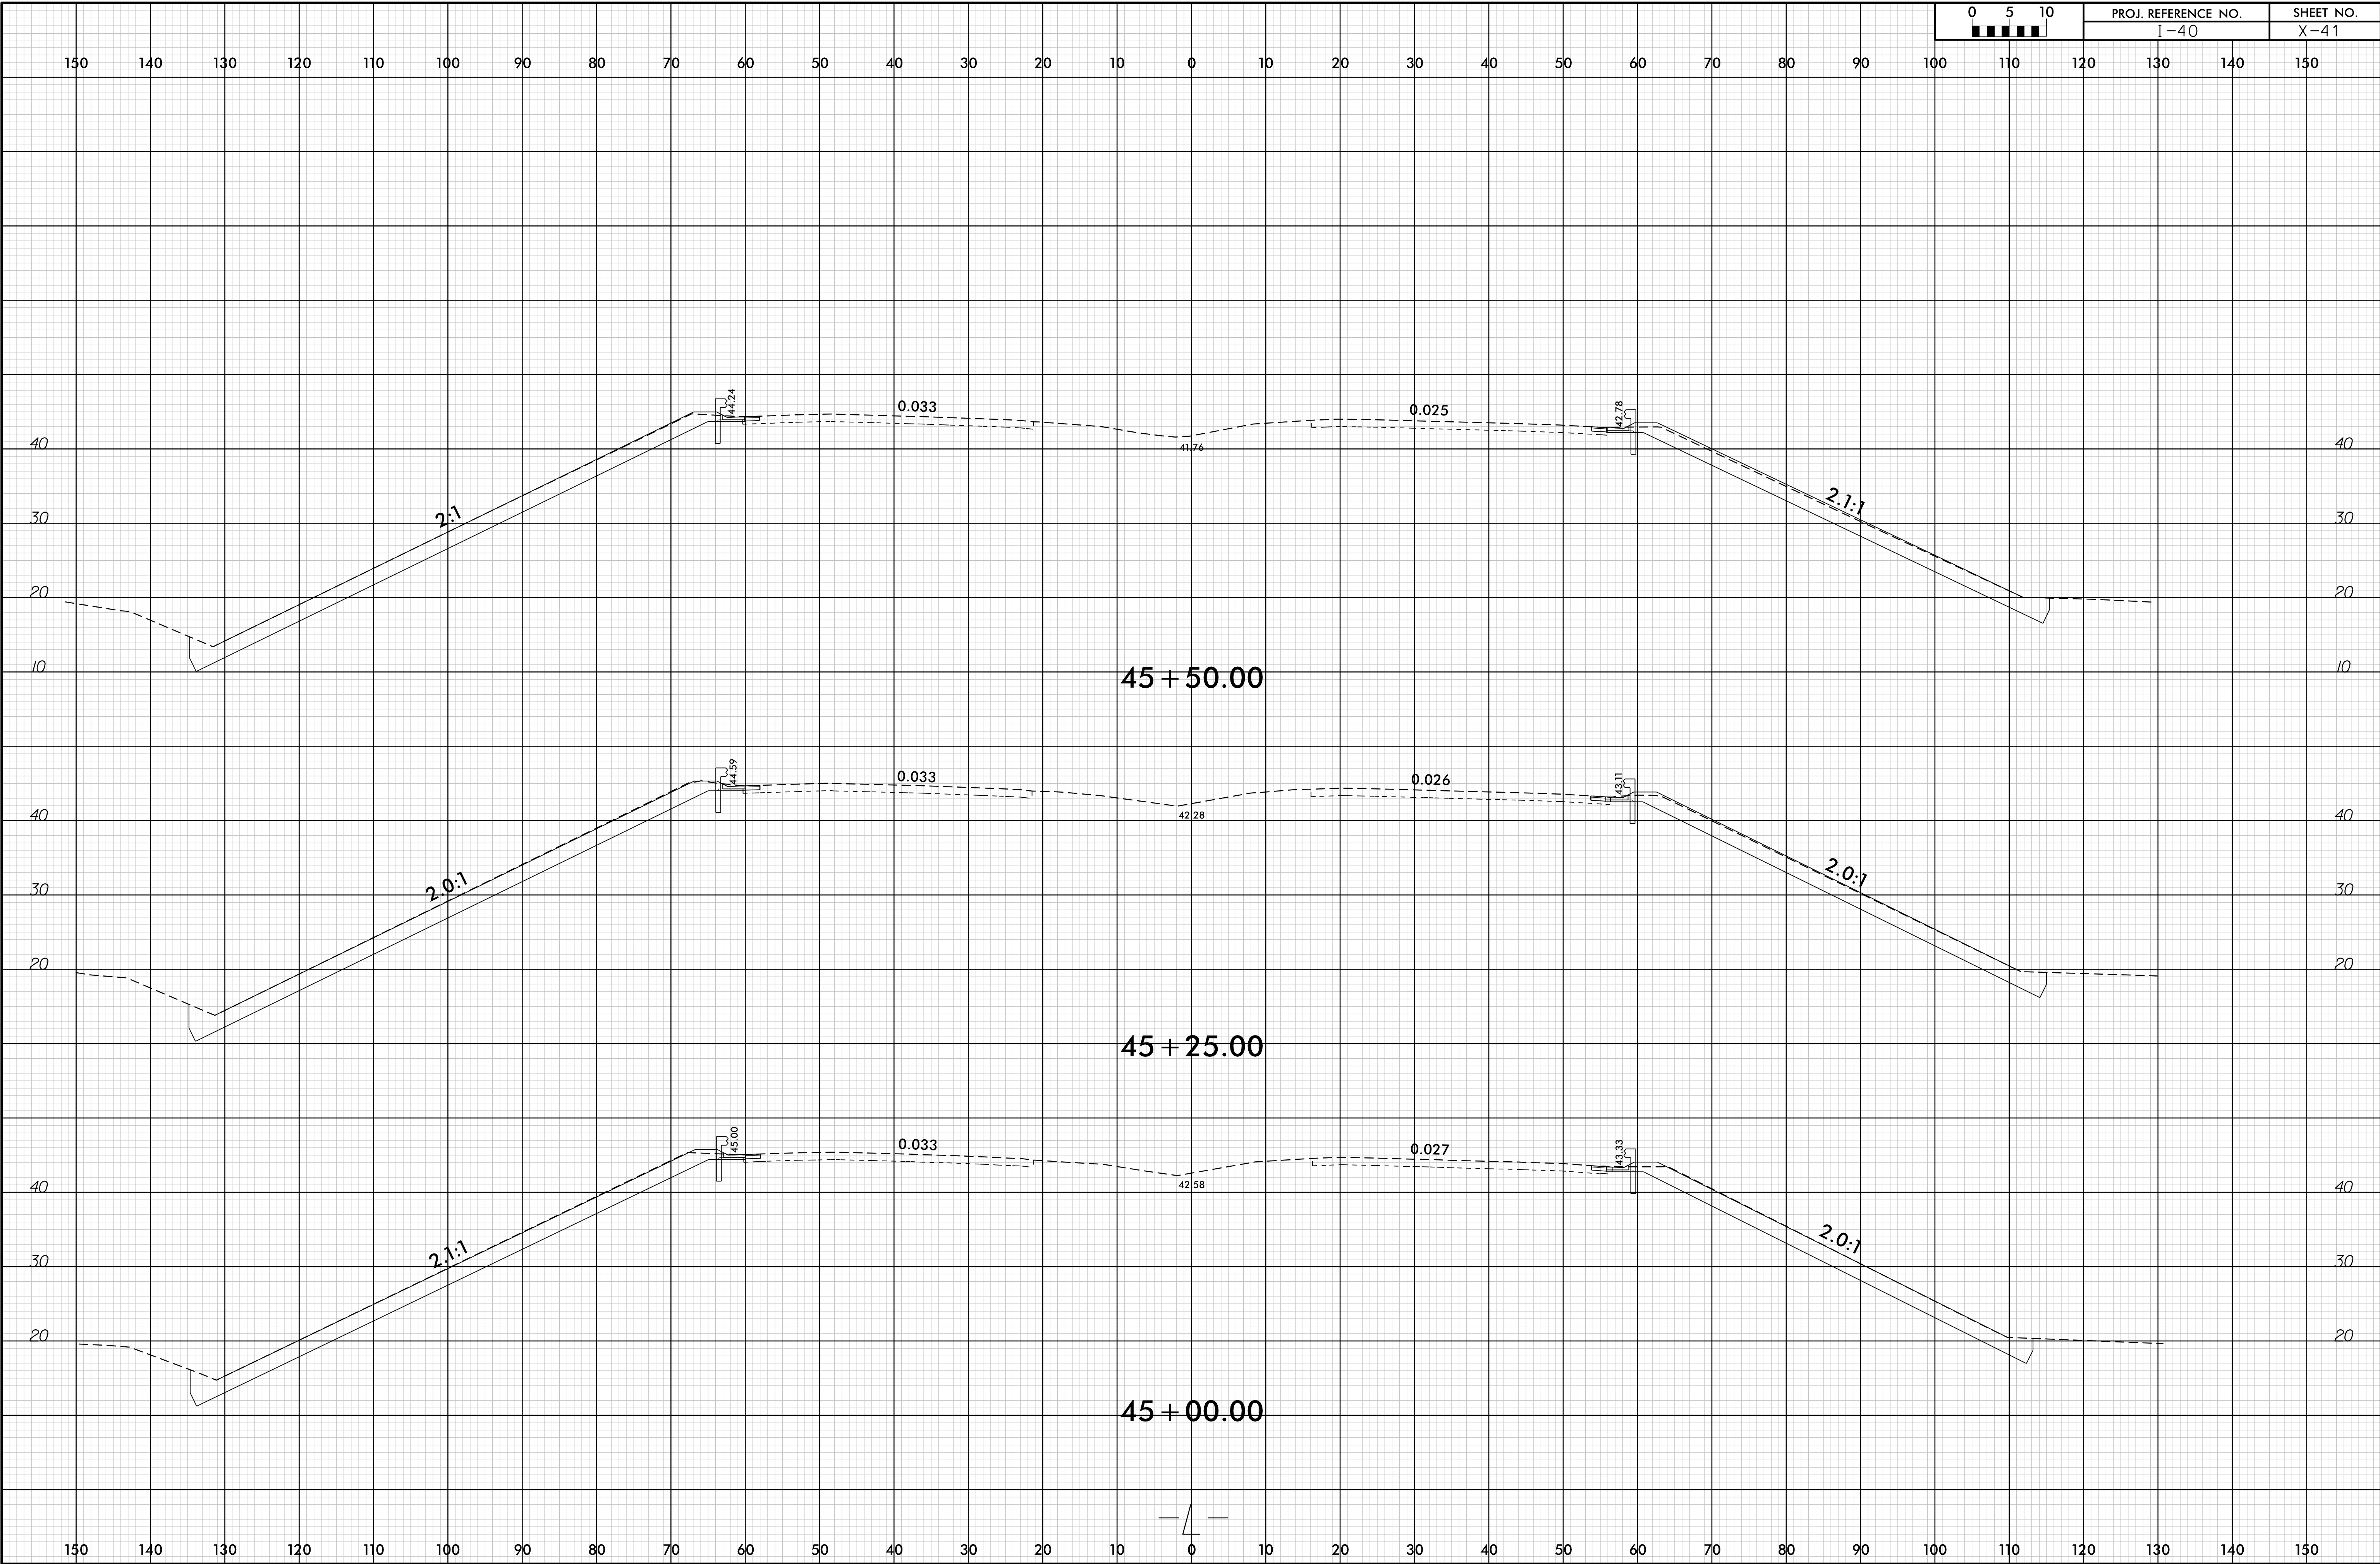

17-JUL-2020 13:12
 J:\Projects\I-40\Reggars\Roadway\XSC\I-40_Rdy-1.dgn
 User: JREGGARS