


8/23/99

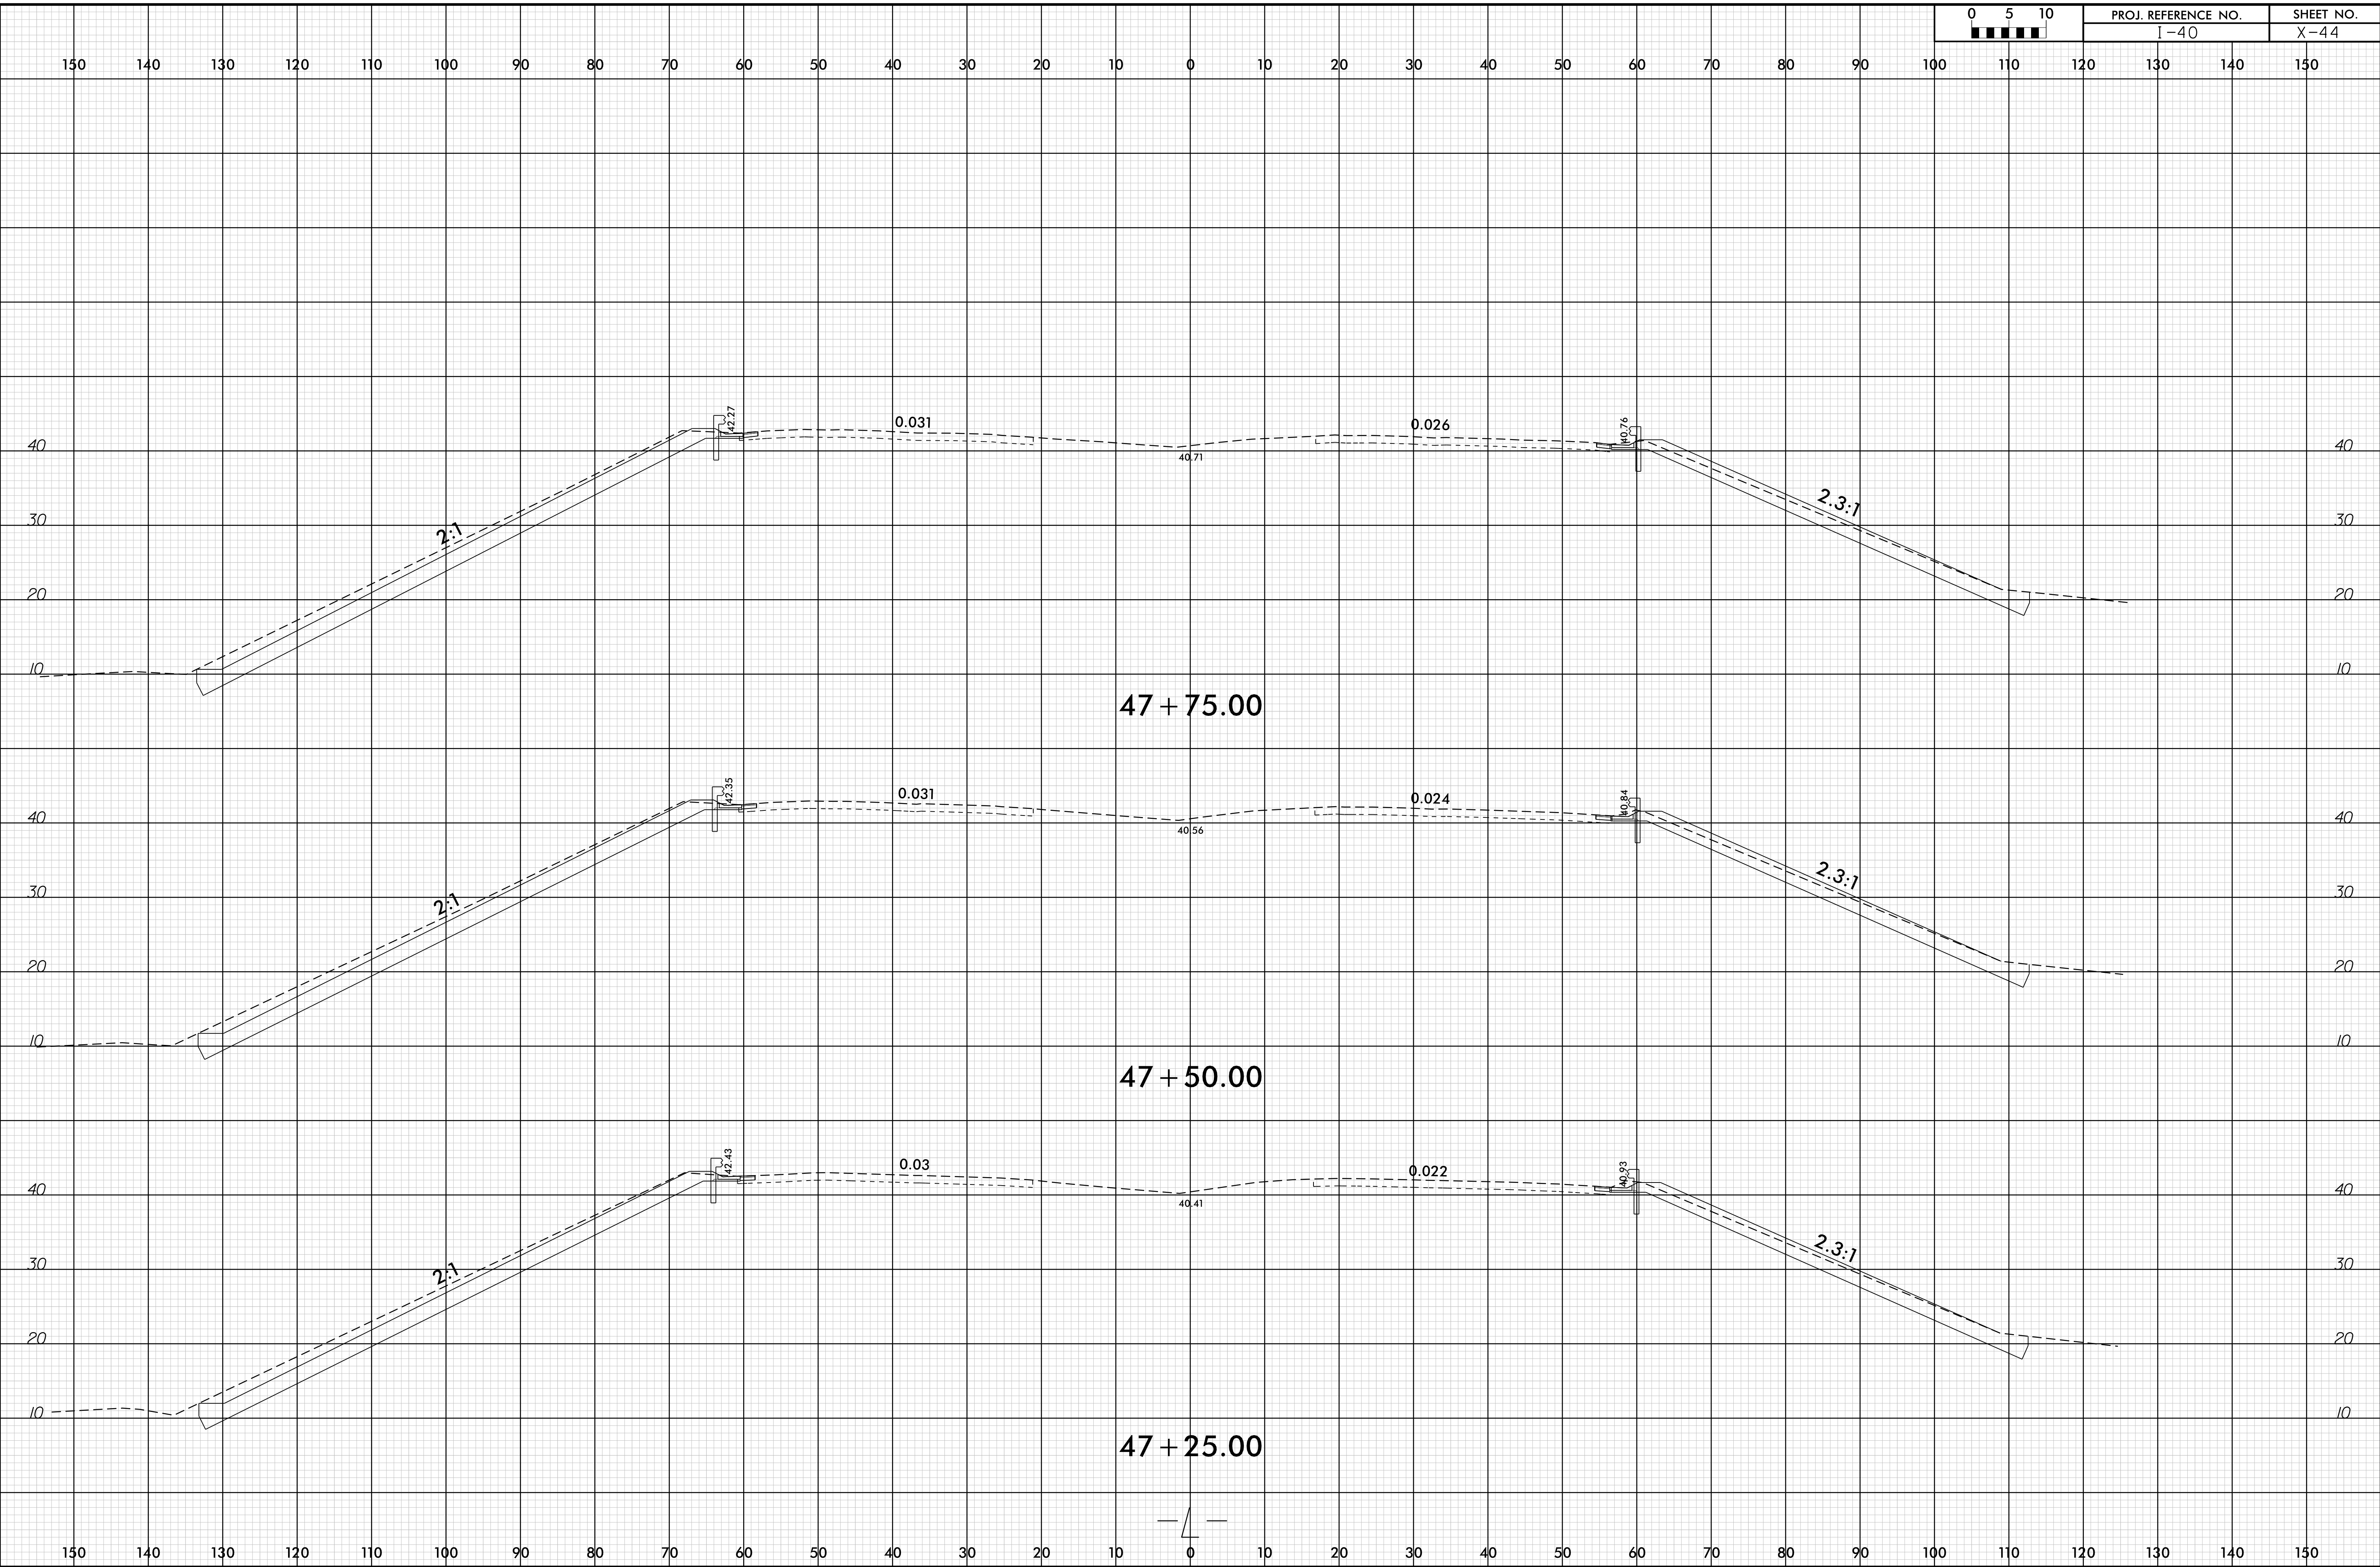

I:\JUL_2020\13112\13112.dwg
17-JUL-2020 13:12
Reggars \Roadway\XSC\I-40_Rdy-
xp1.L.dgn