



8/23/99

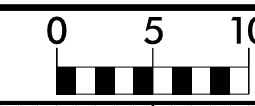

PROJ. REFERENCE NO.	SHEET NO.
I-40	X-46

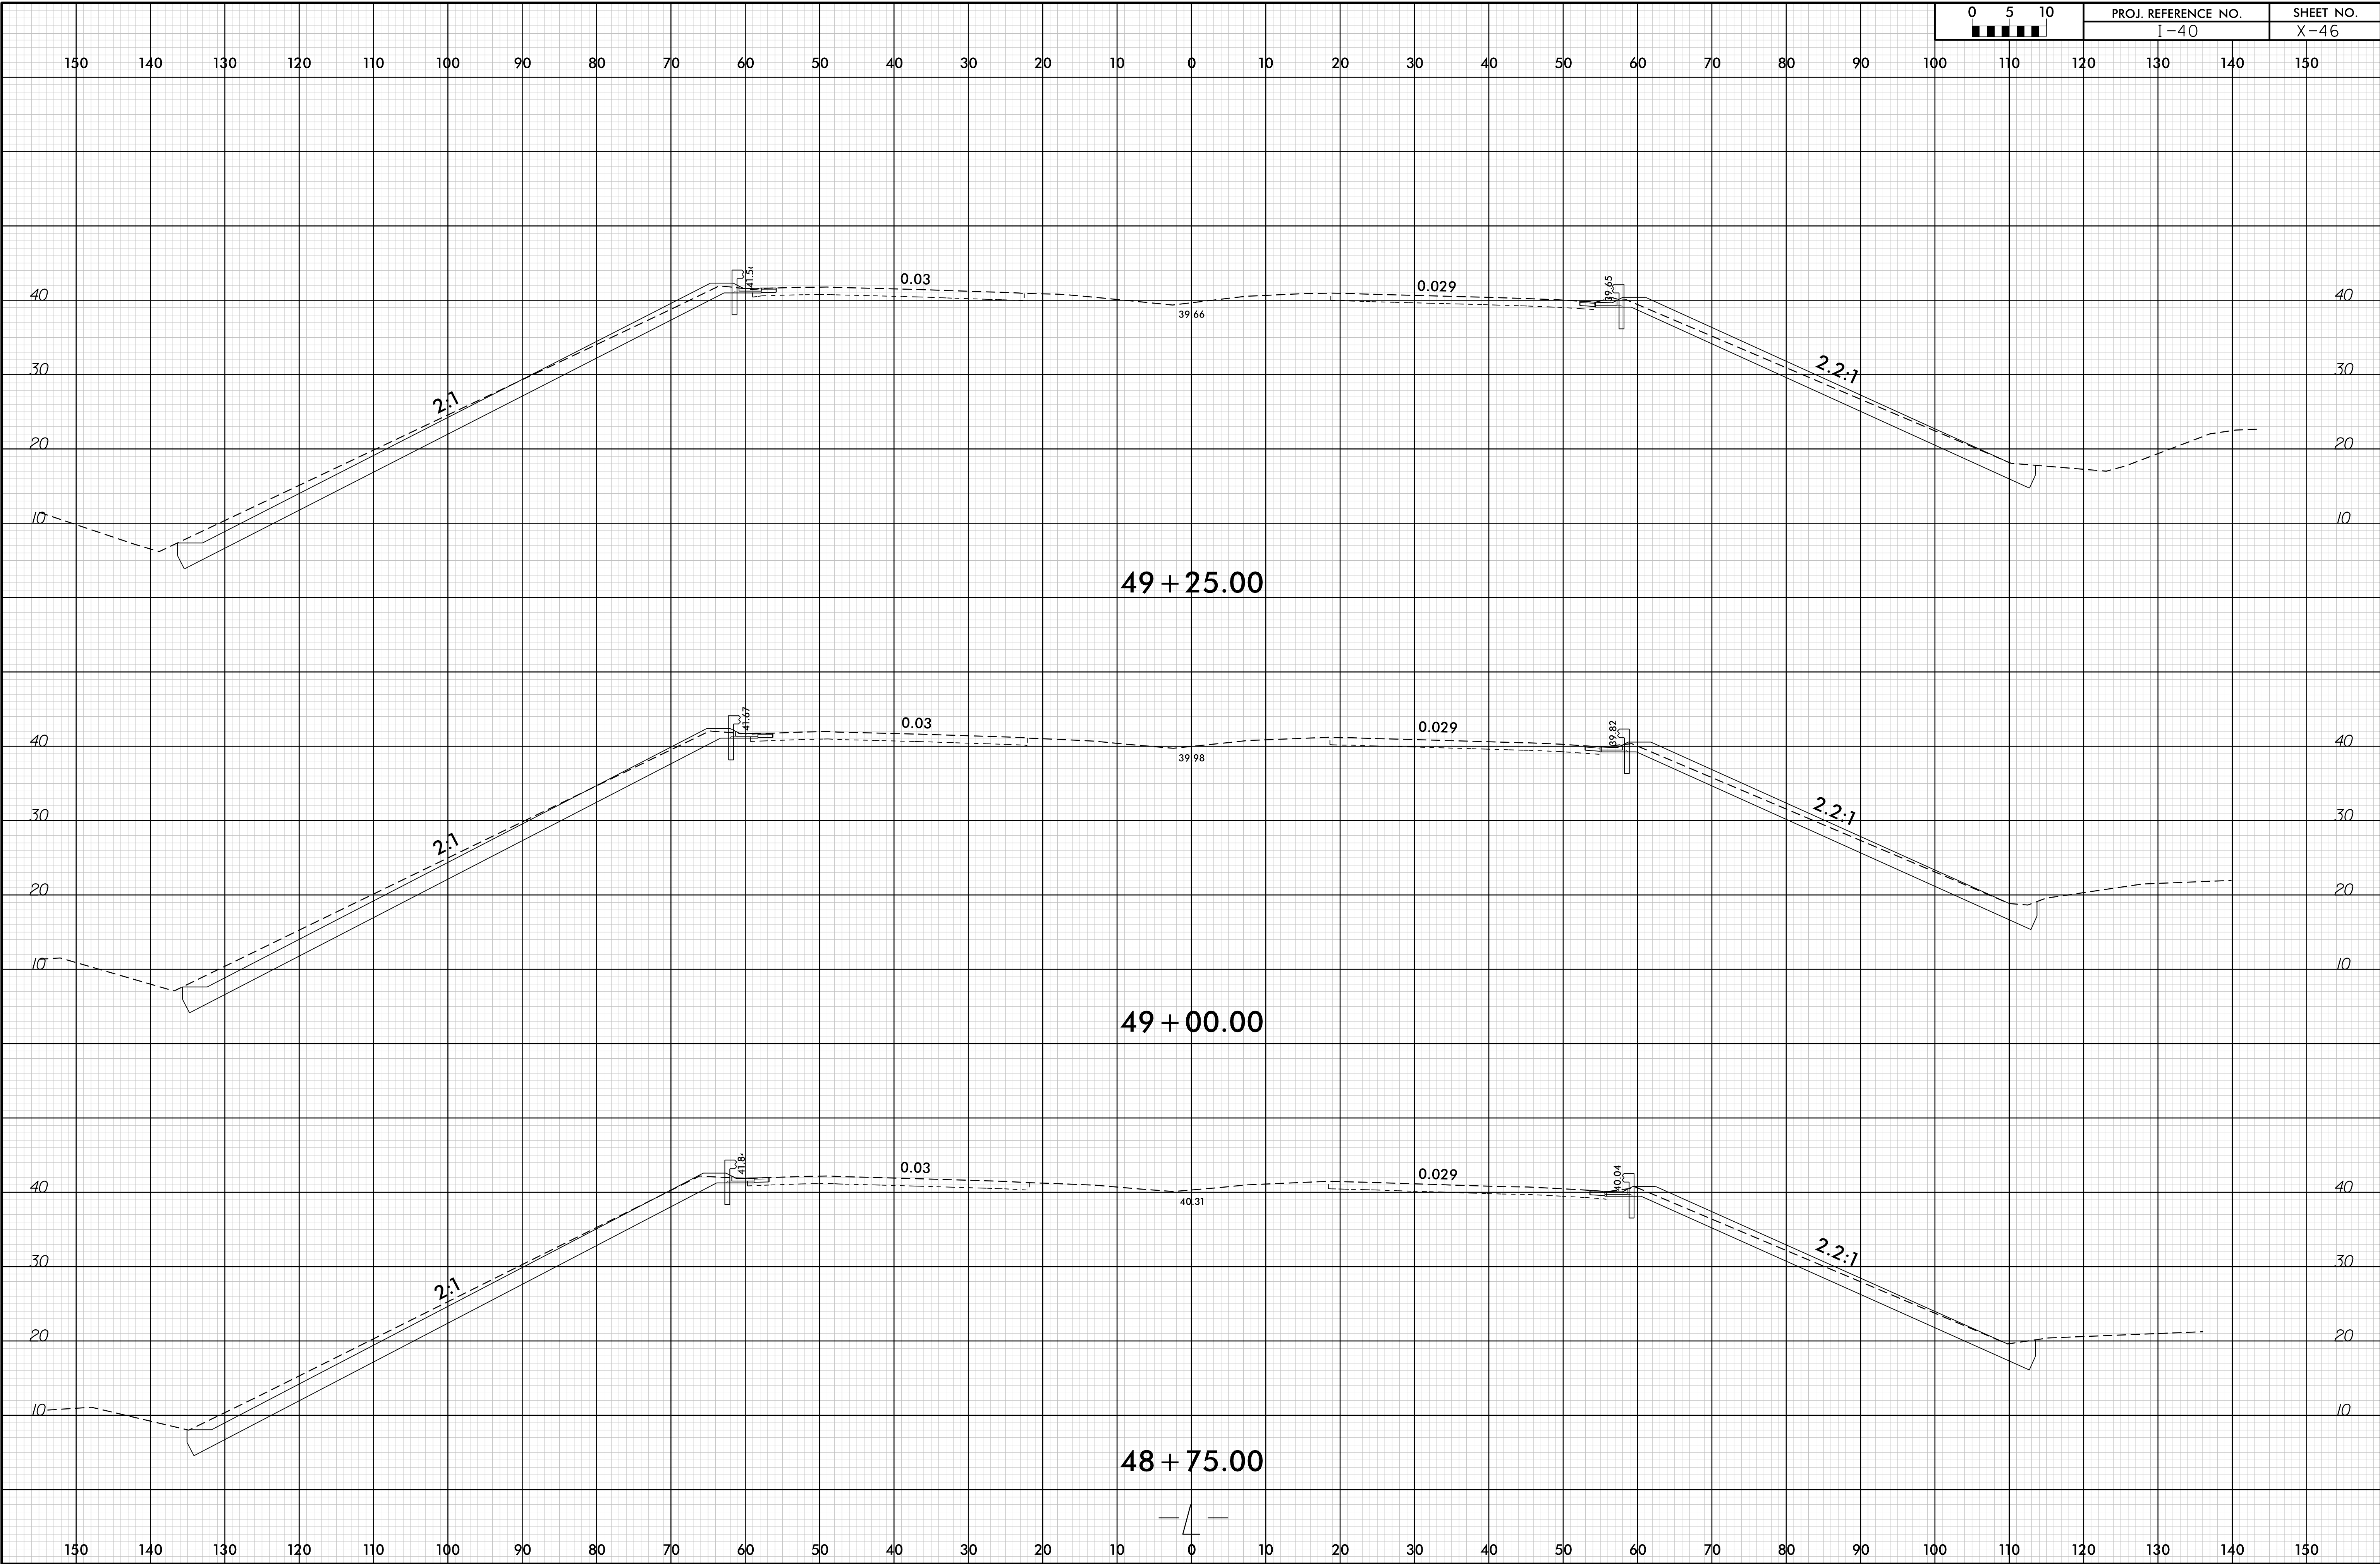

I:\JUL\_2020\13413\Reggars\Roadway\XSC\I-40\_Rdy\_xpl\_L.dgn  
 10:07:58  
 8/23/99