



8/23/99

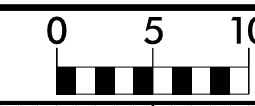

PROJ. REFERENCE NO.	I-40
---------------------	------

SHEET NO.	X-47
-----------	------

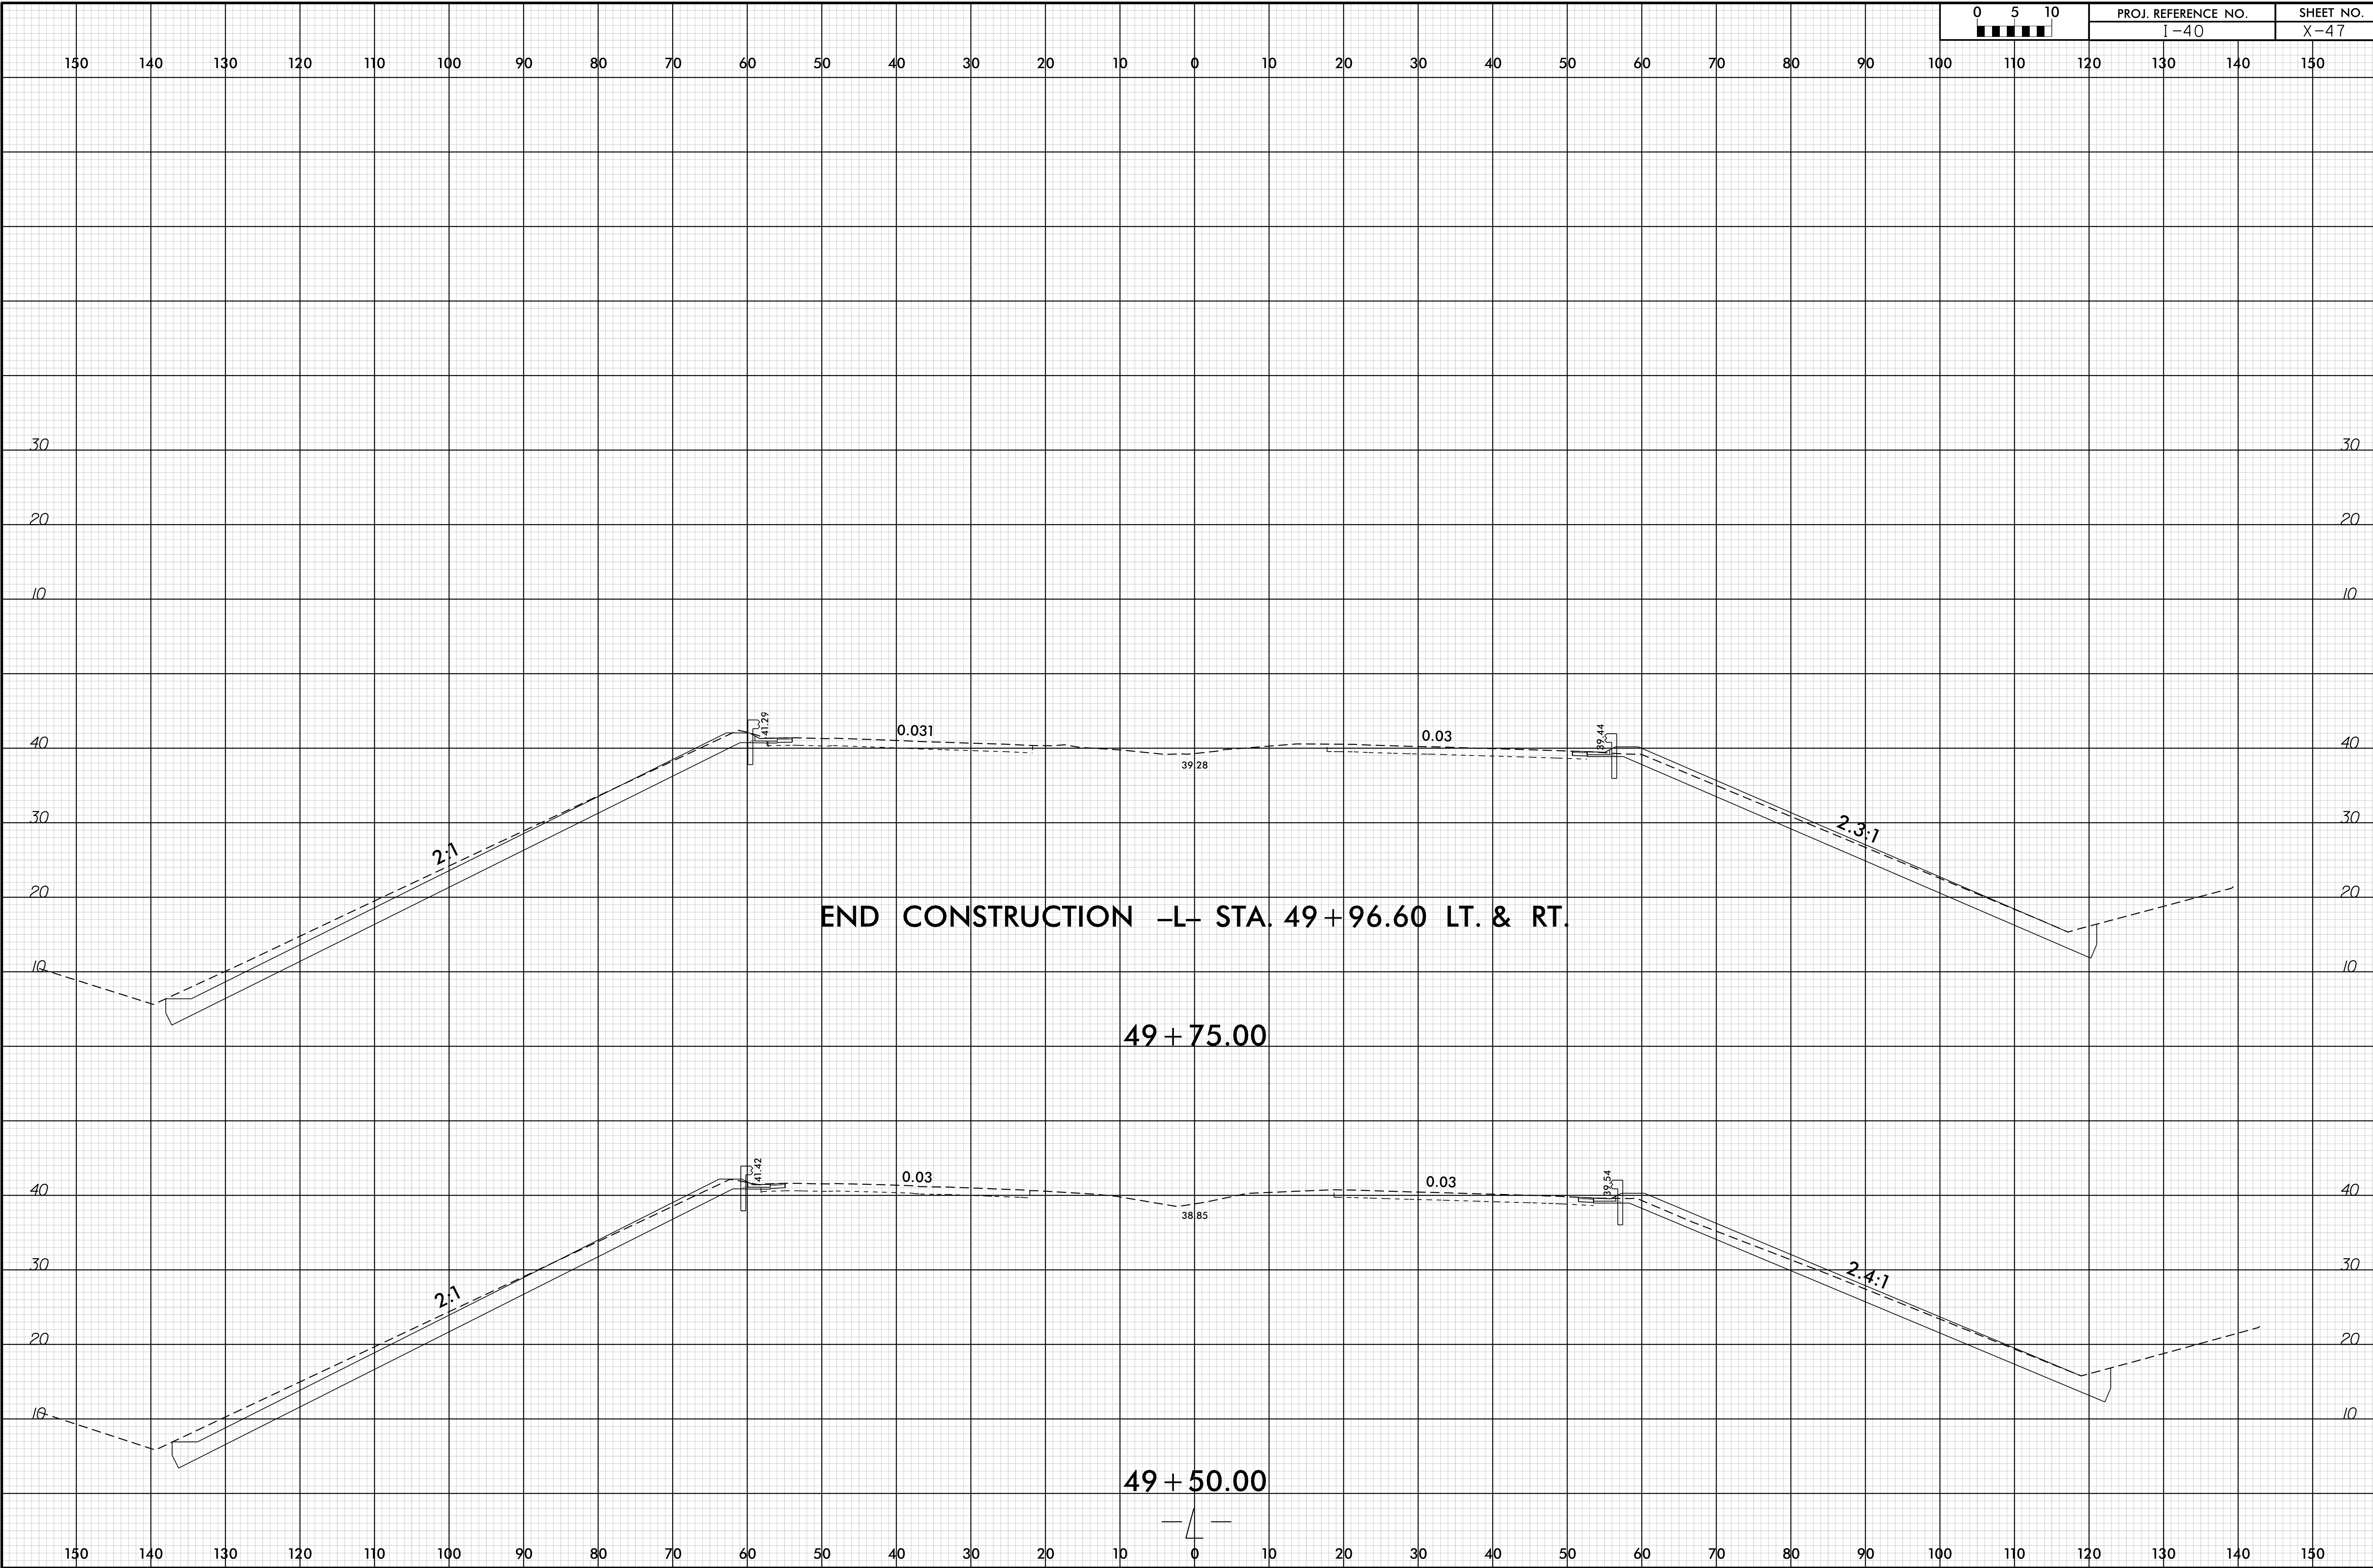

17-JUL-2020 15:00  
 C:\Users\regars\OneDrive\Documents\Roadway\XSC\I-40\Fdy-1.L.dgn  
 5:54:10 PM  
 regars