


8/23/99

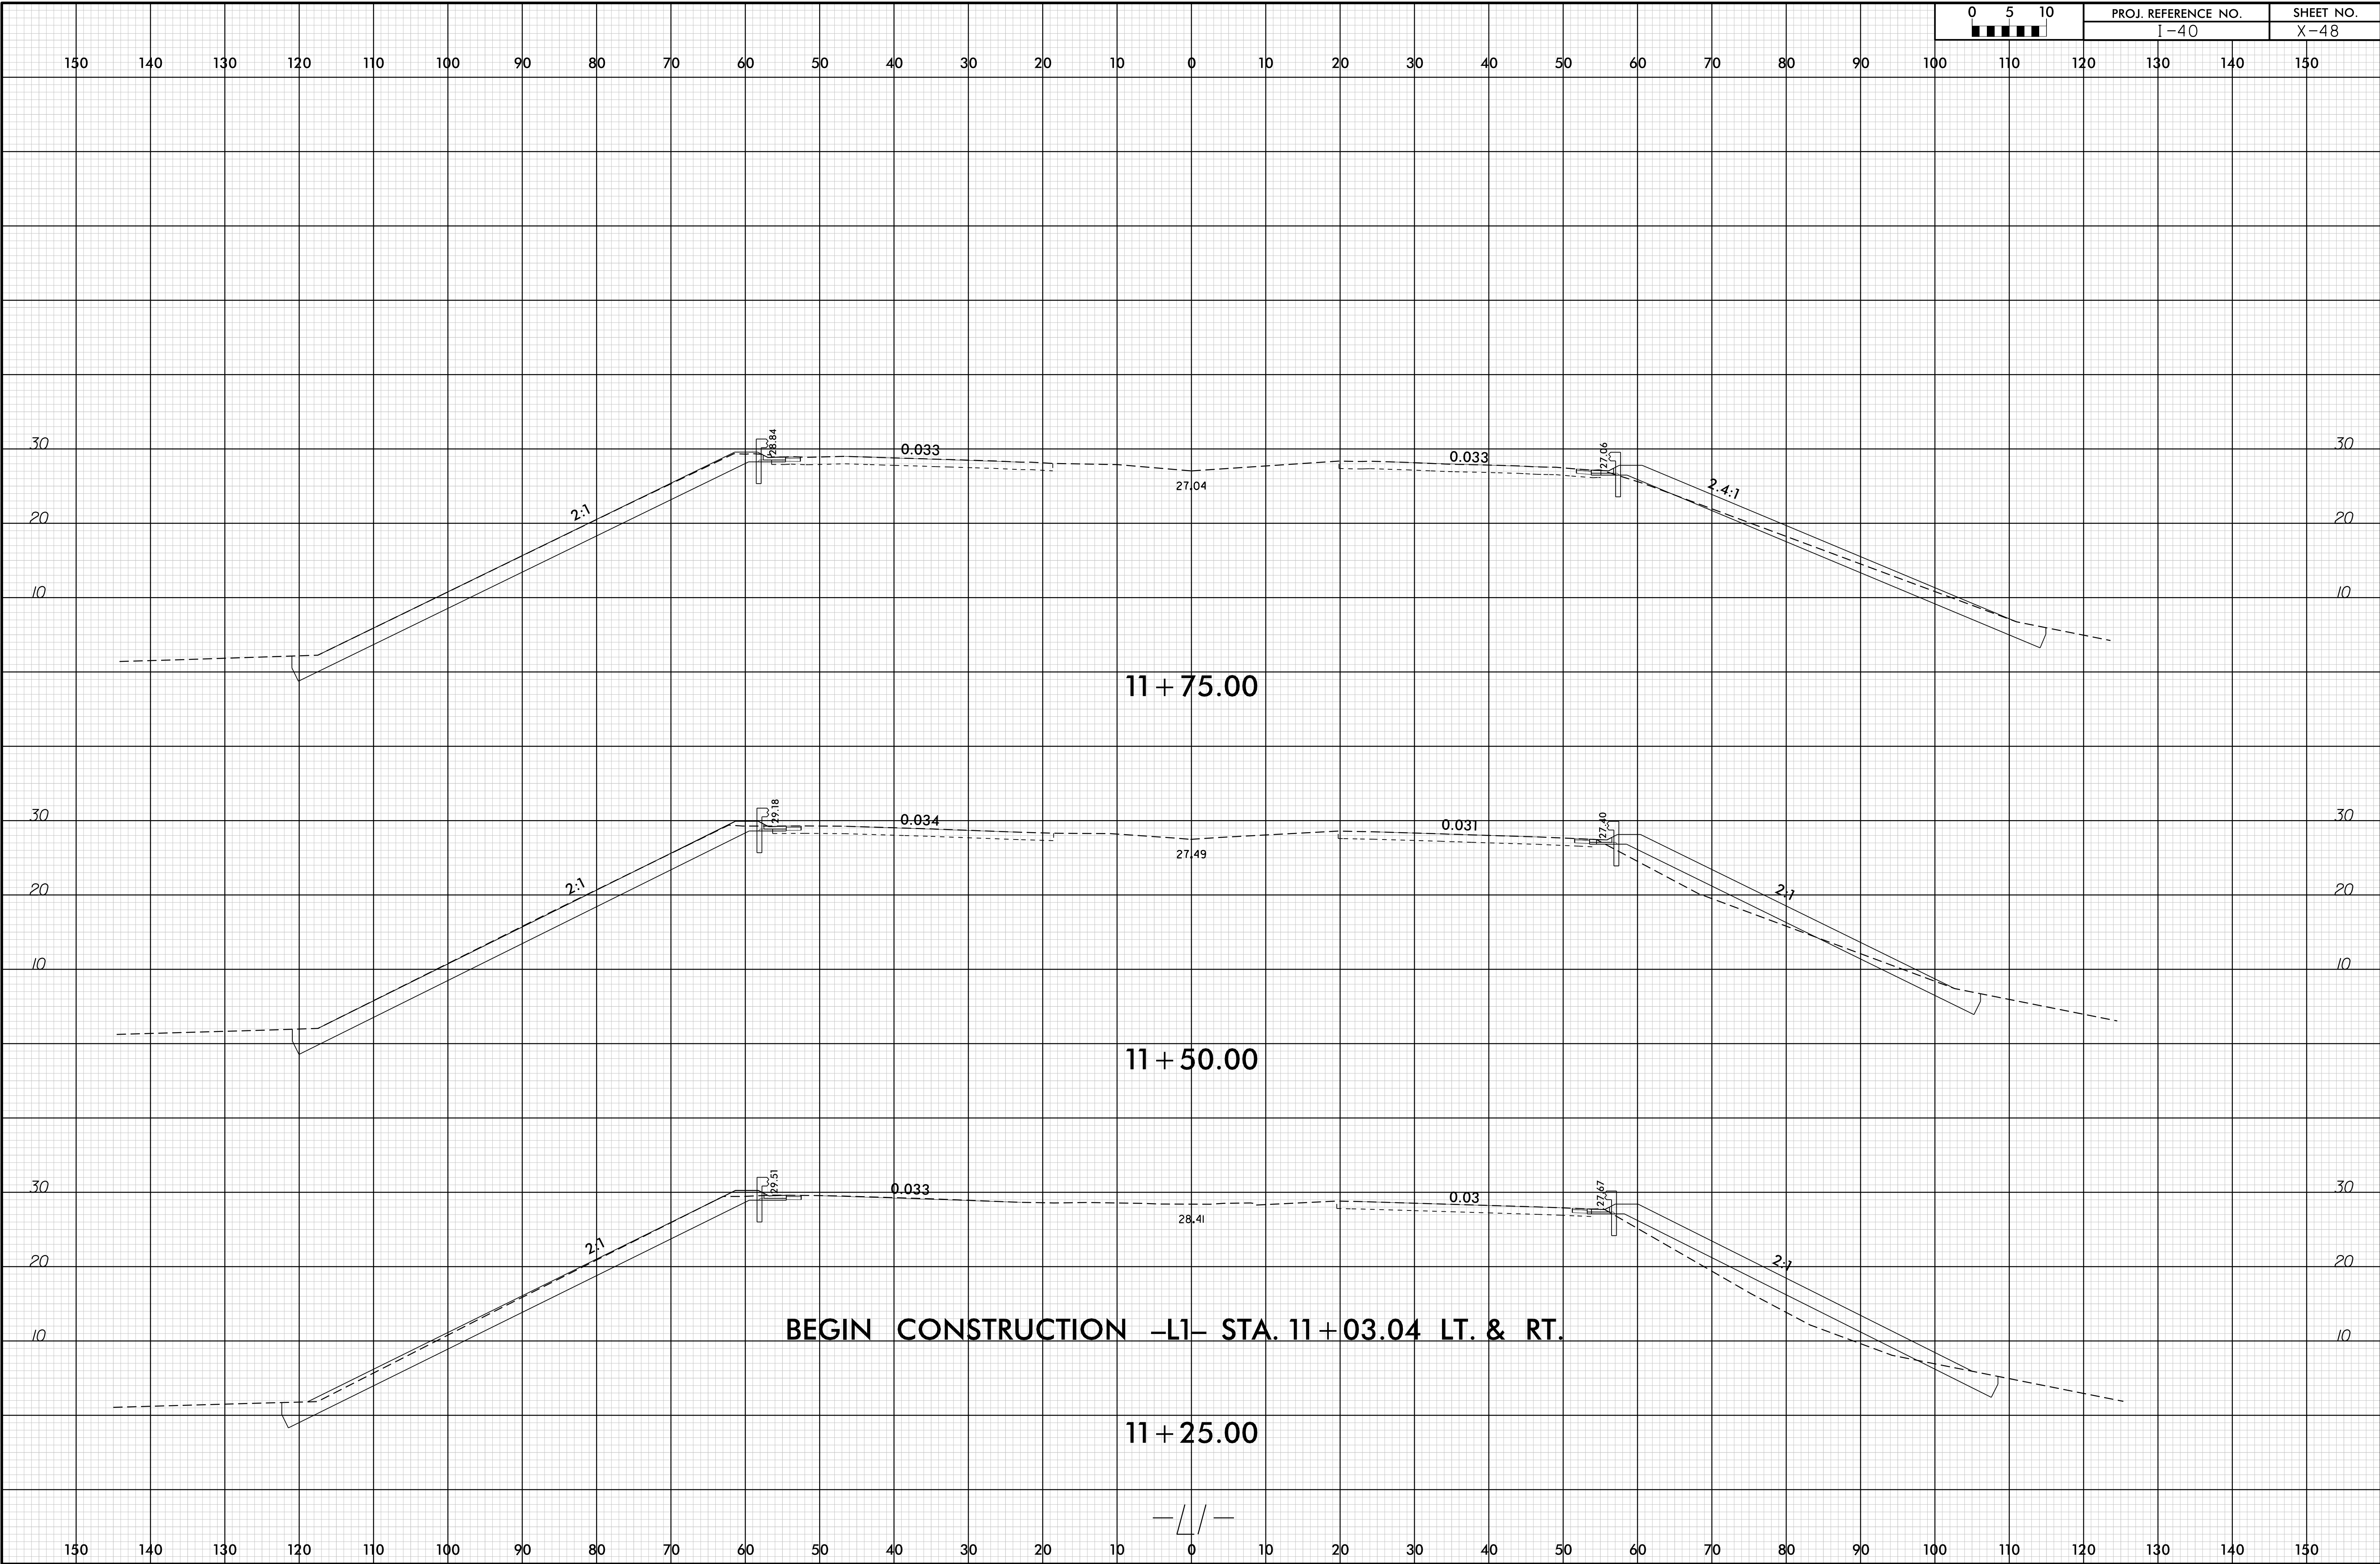

17-JUL-2020 15:00
C:\Users\regars\OneDrive\Documents\Roadway\XSC\I-40_Rdy_xp1_L1.dgn