


8/23/99

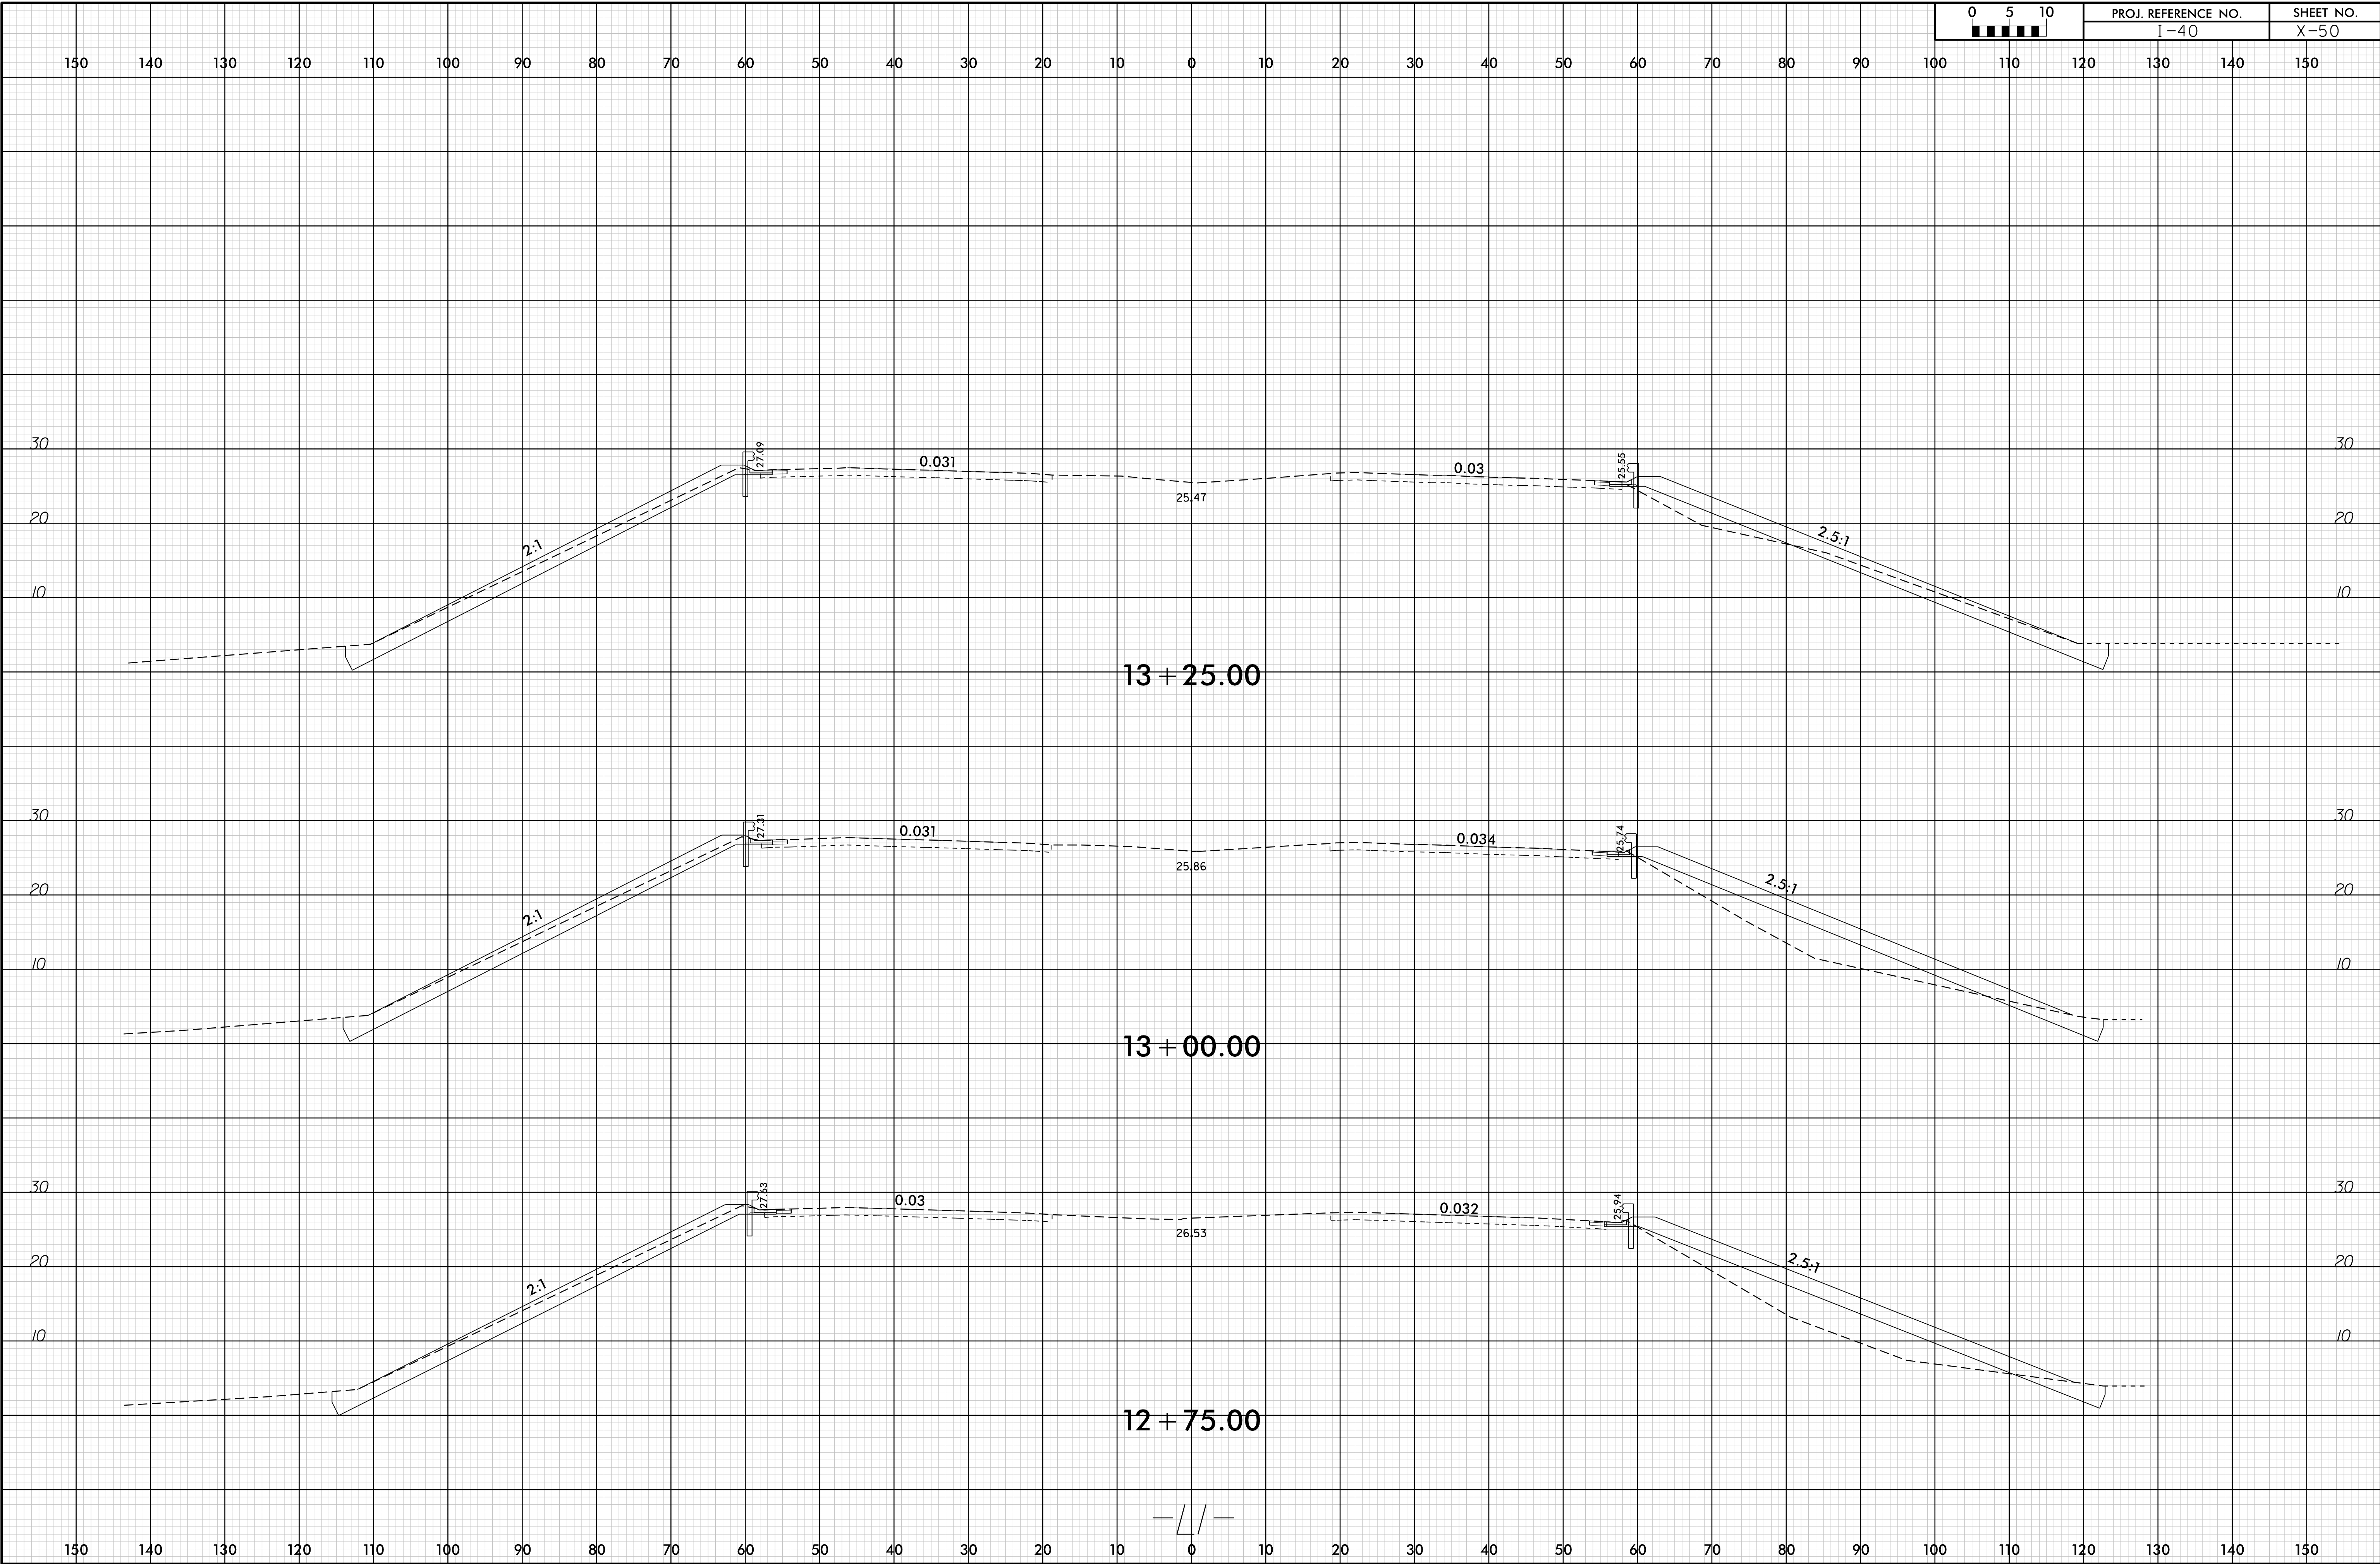

I:\JUL_2020\13413\13413.dwg
17-JUL-2020 13:13
C:\Users\regars\OneDrive\Documents\Roadway\XSC\I-40_Rdy-1.dgn

