



8/23/99

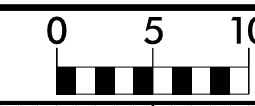

PROJ. REFERENCE NO.  
I-40

SHEET NO.  
X-51

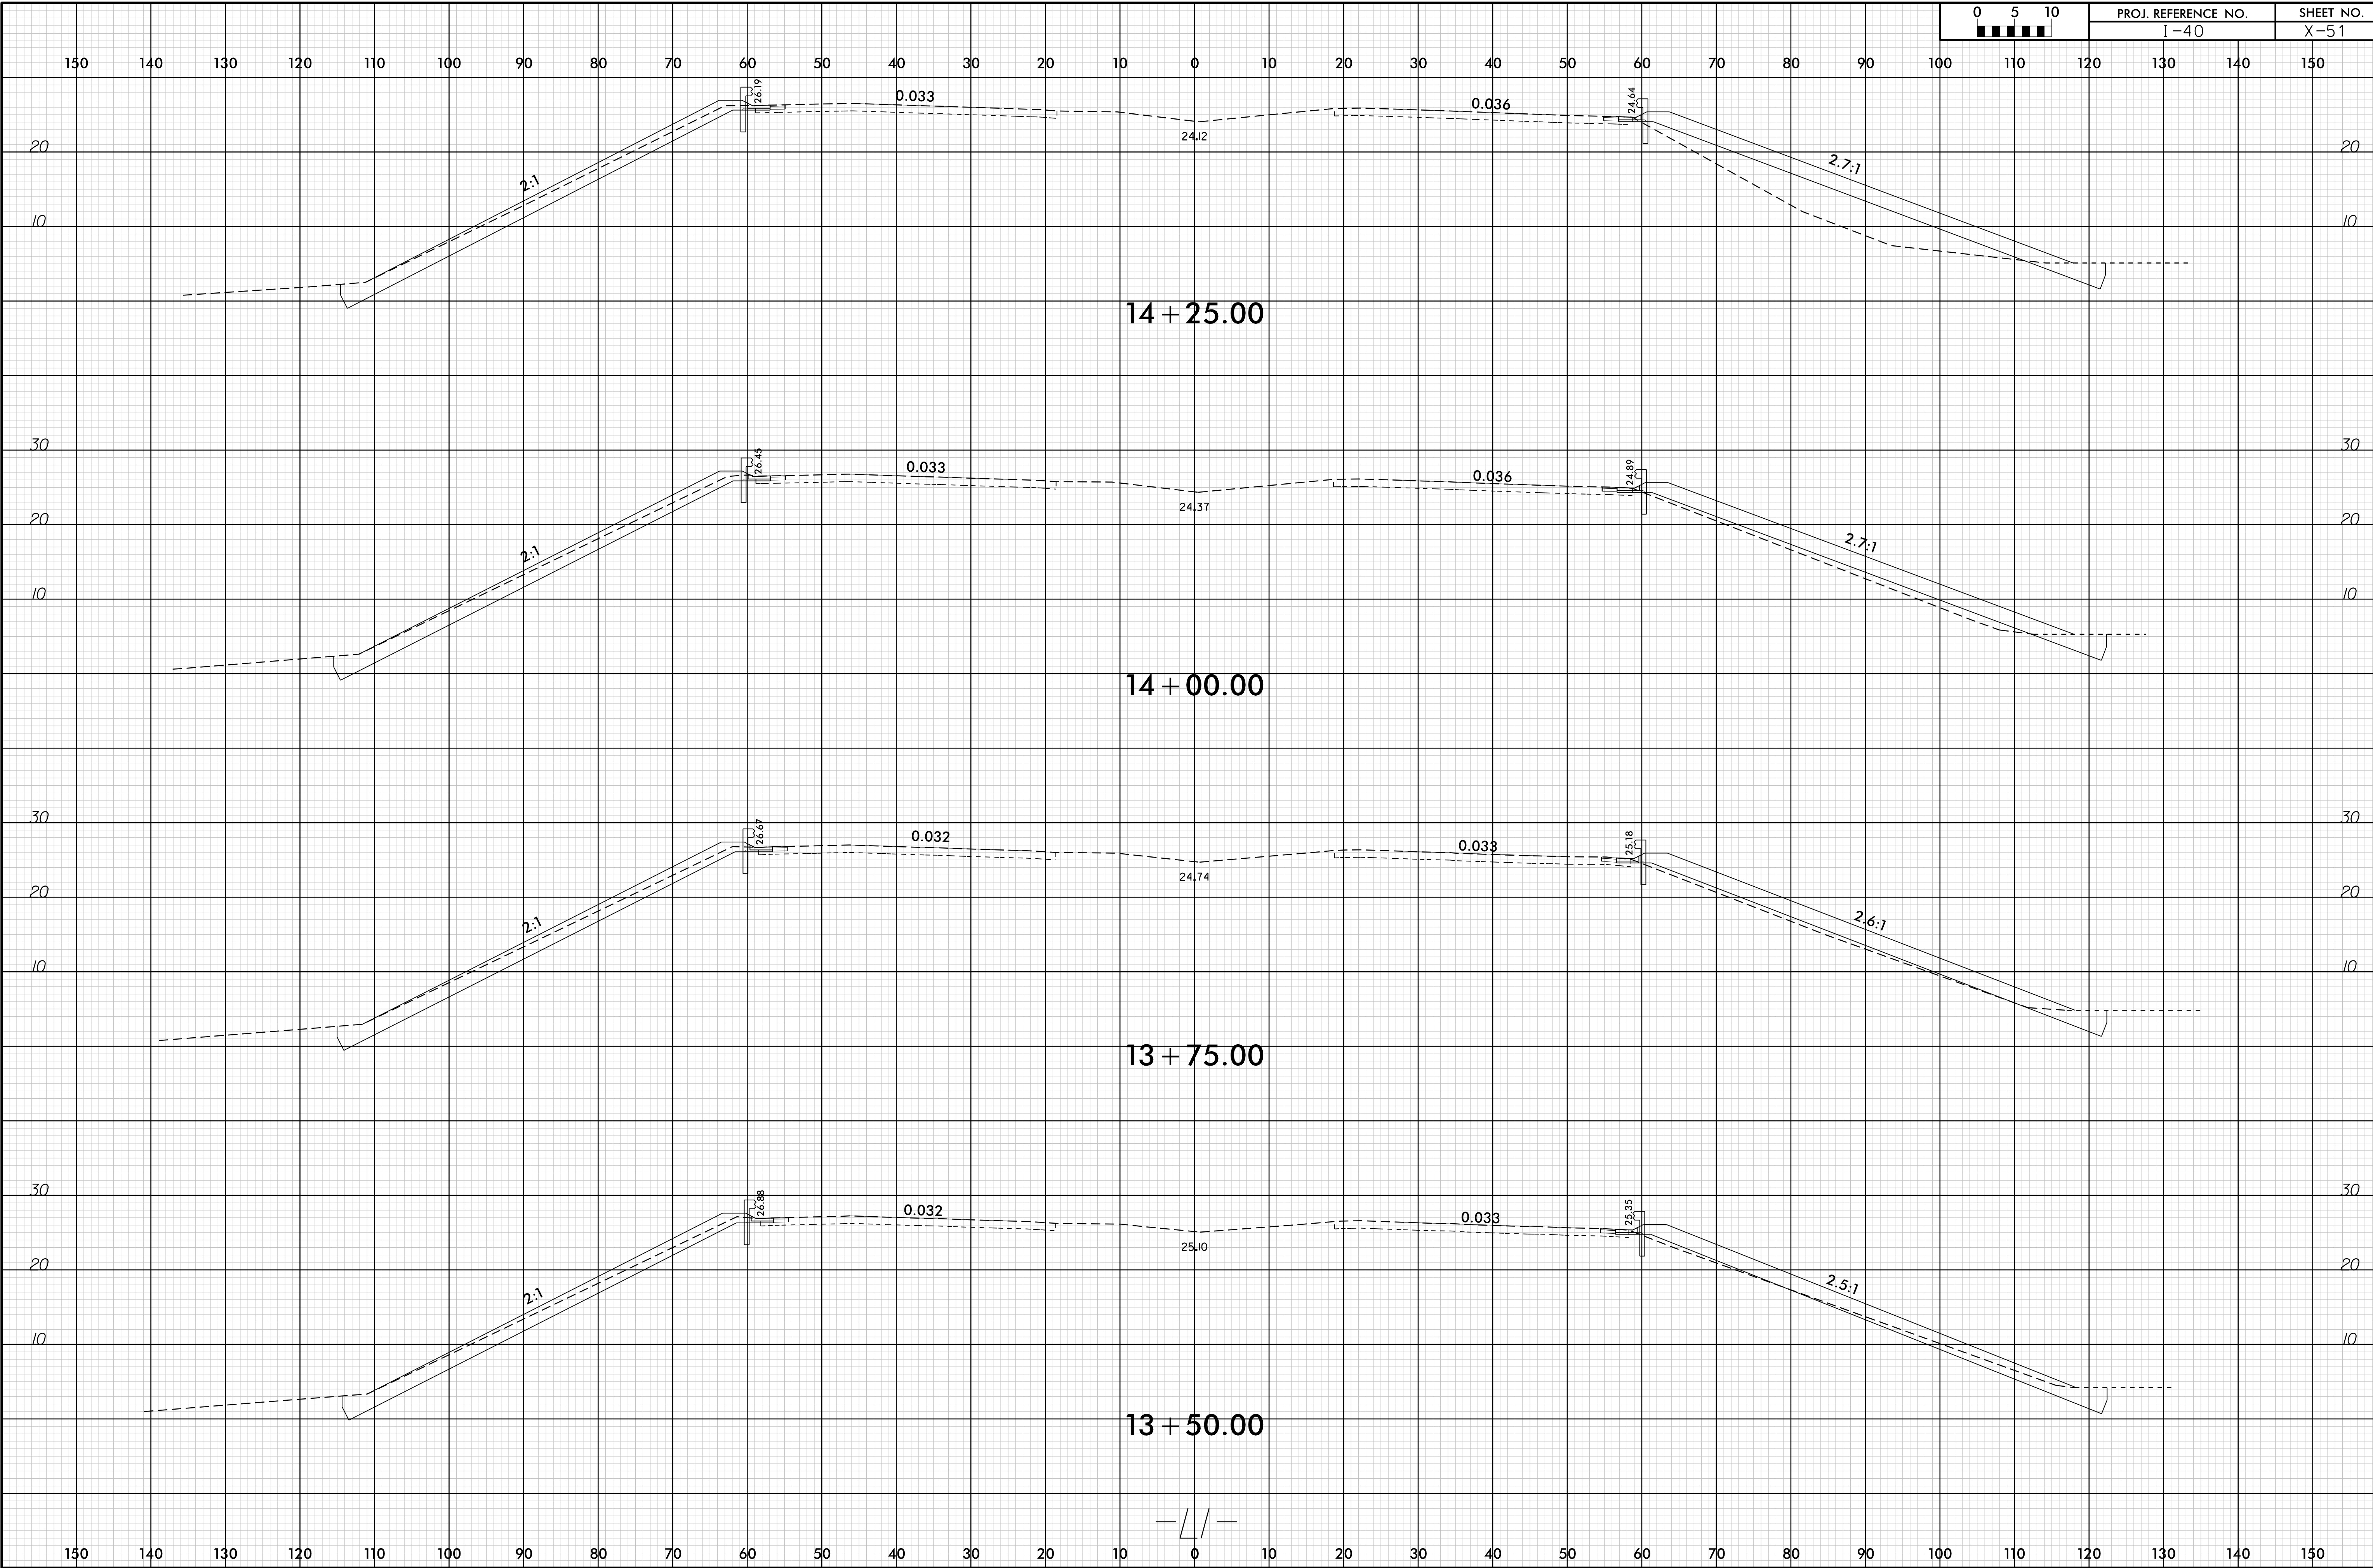

17-JUL-2020 13:13  
 C:\Users\regars\OneDrive\Documents\Roadway\XSC\I-40\_Rdy\_xpl.L1.dgn  
 regars

