



8/23/99

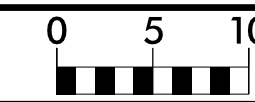

PROJ. REFERENCE NO.
I-40

SHEET NO.
X-53

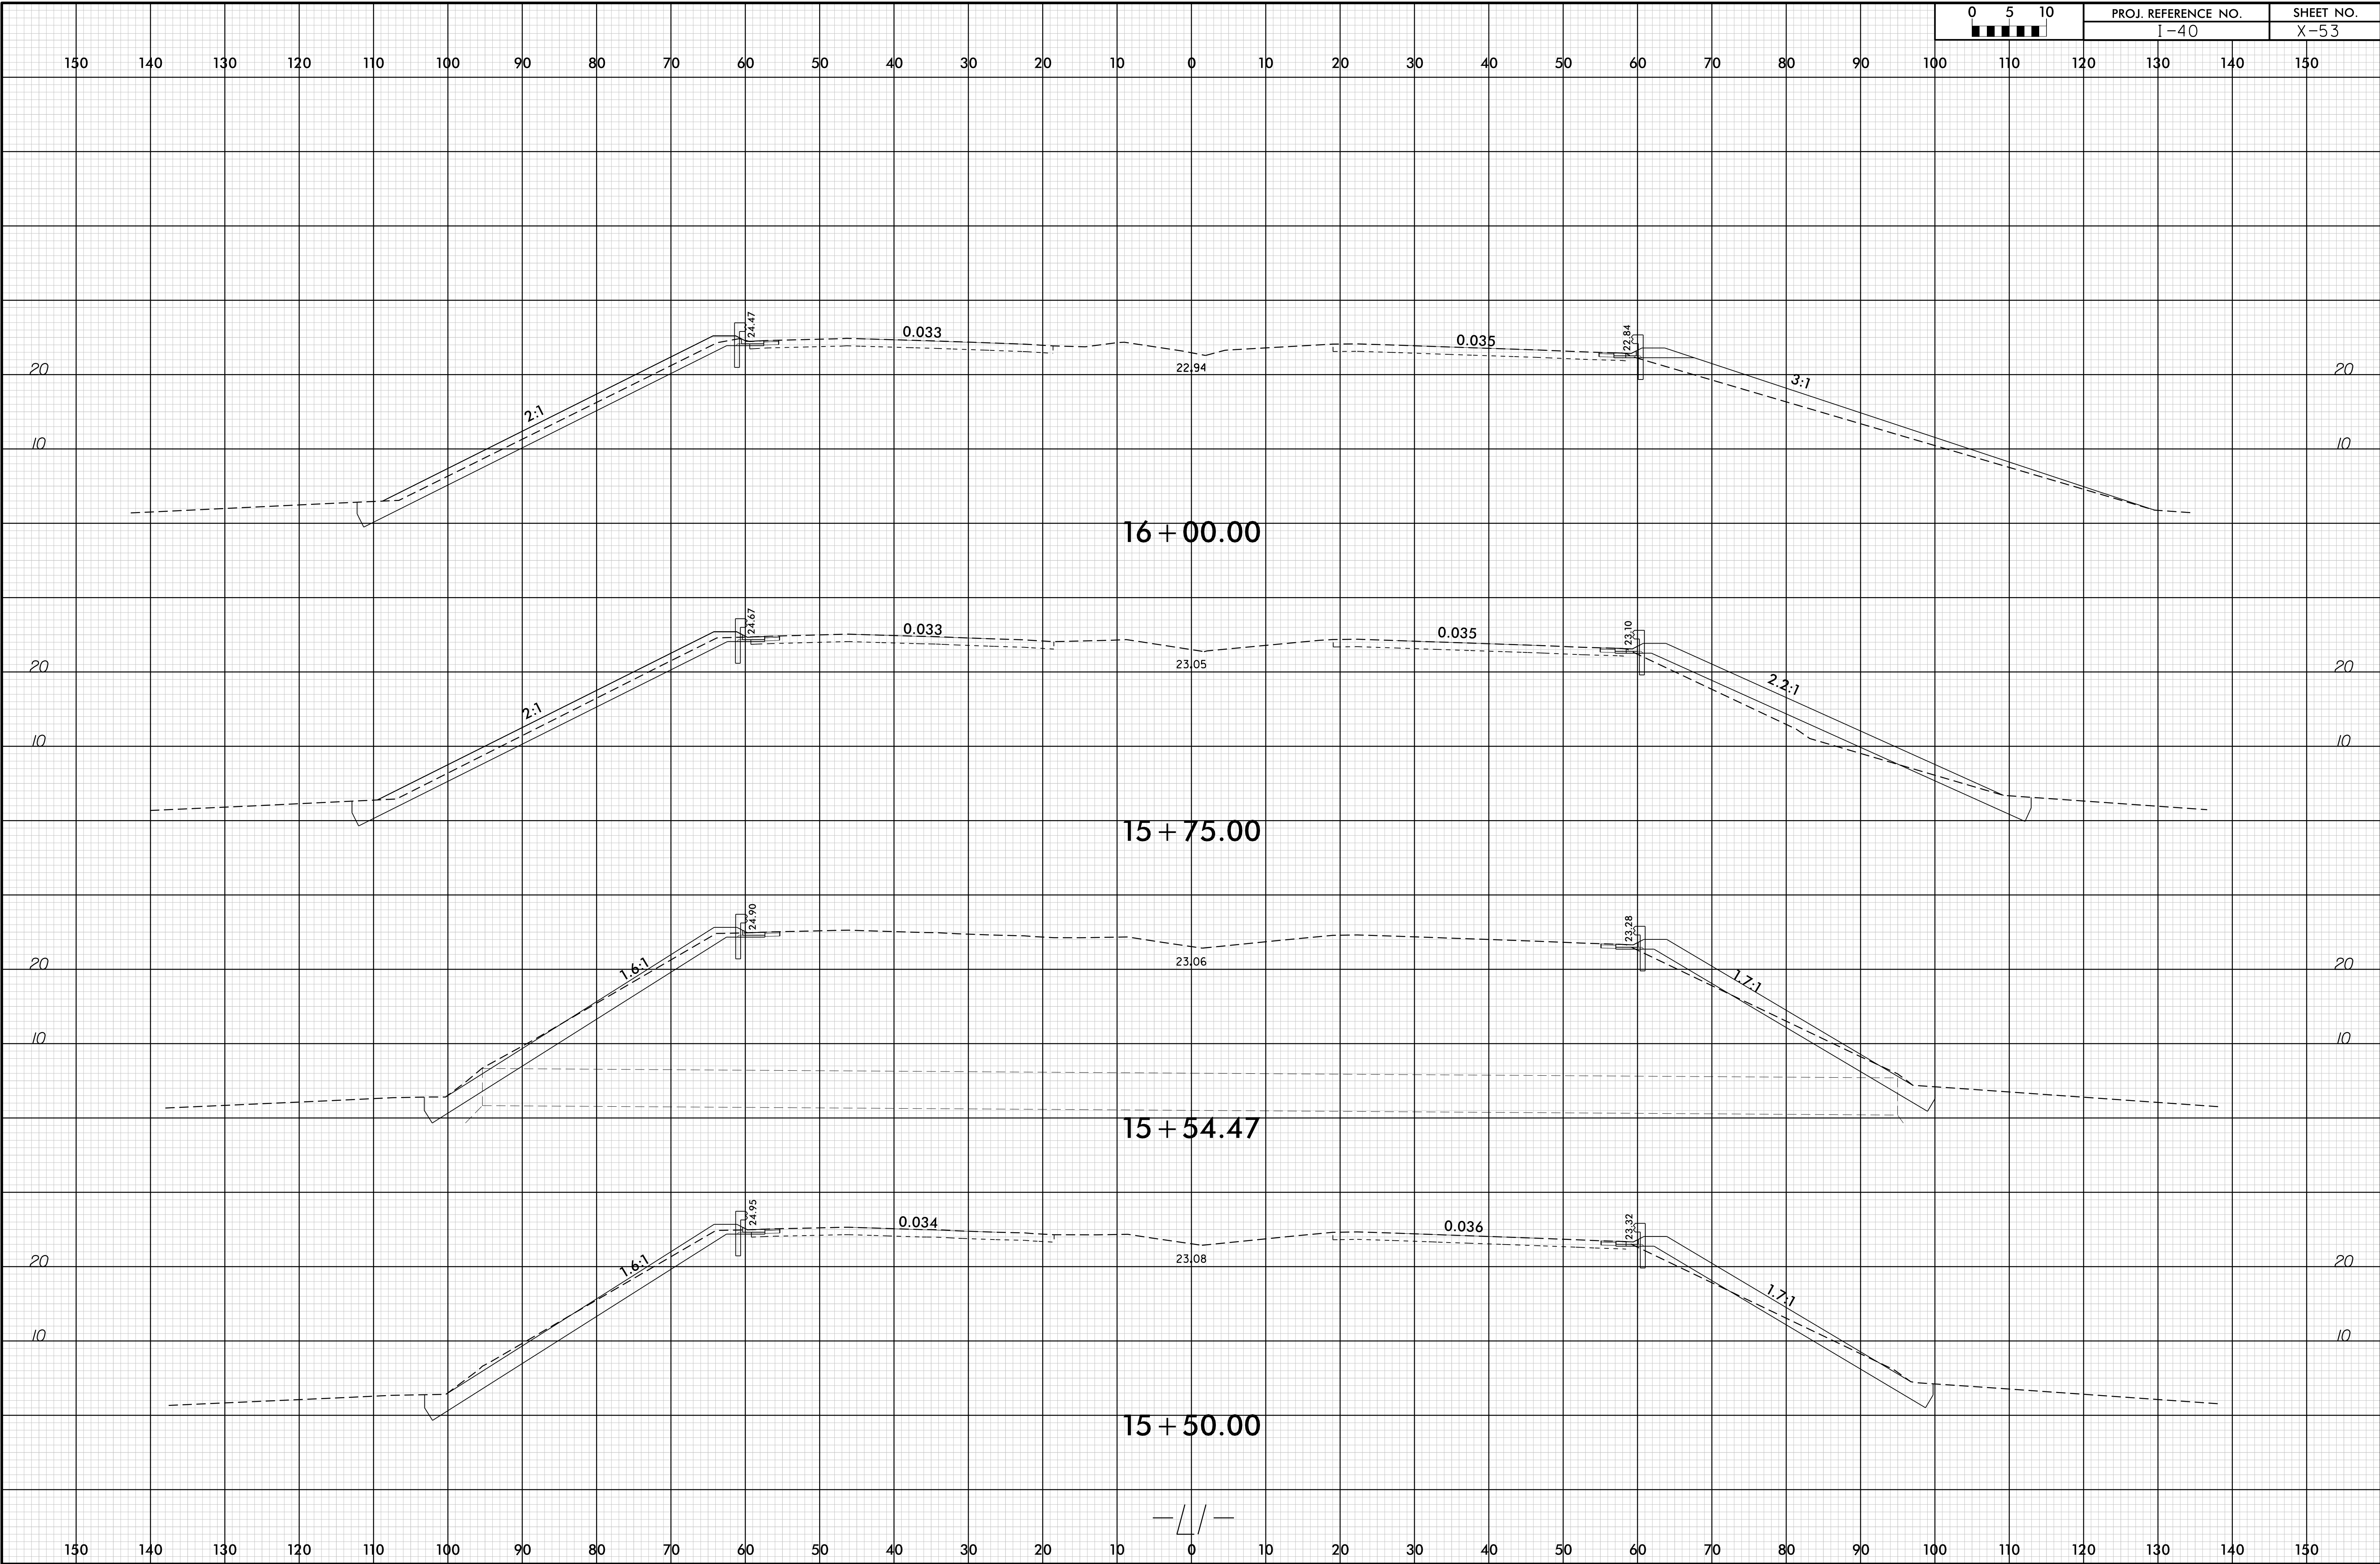

I:\JUL_2020_15413...
17-JUL-2020 15:13
C:\Users\jreggars\OneDrive\Documents\Roadway\XSC\I-40_Rdy_xpl_L1.dgn