



8/23/99

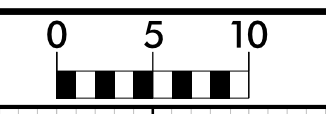

PROJ. REFERENCE NO.	SHEET NO.
I-40	X-57

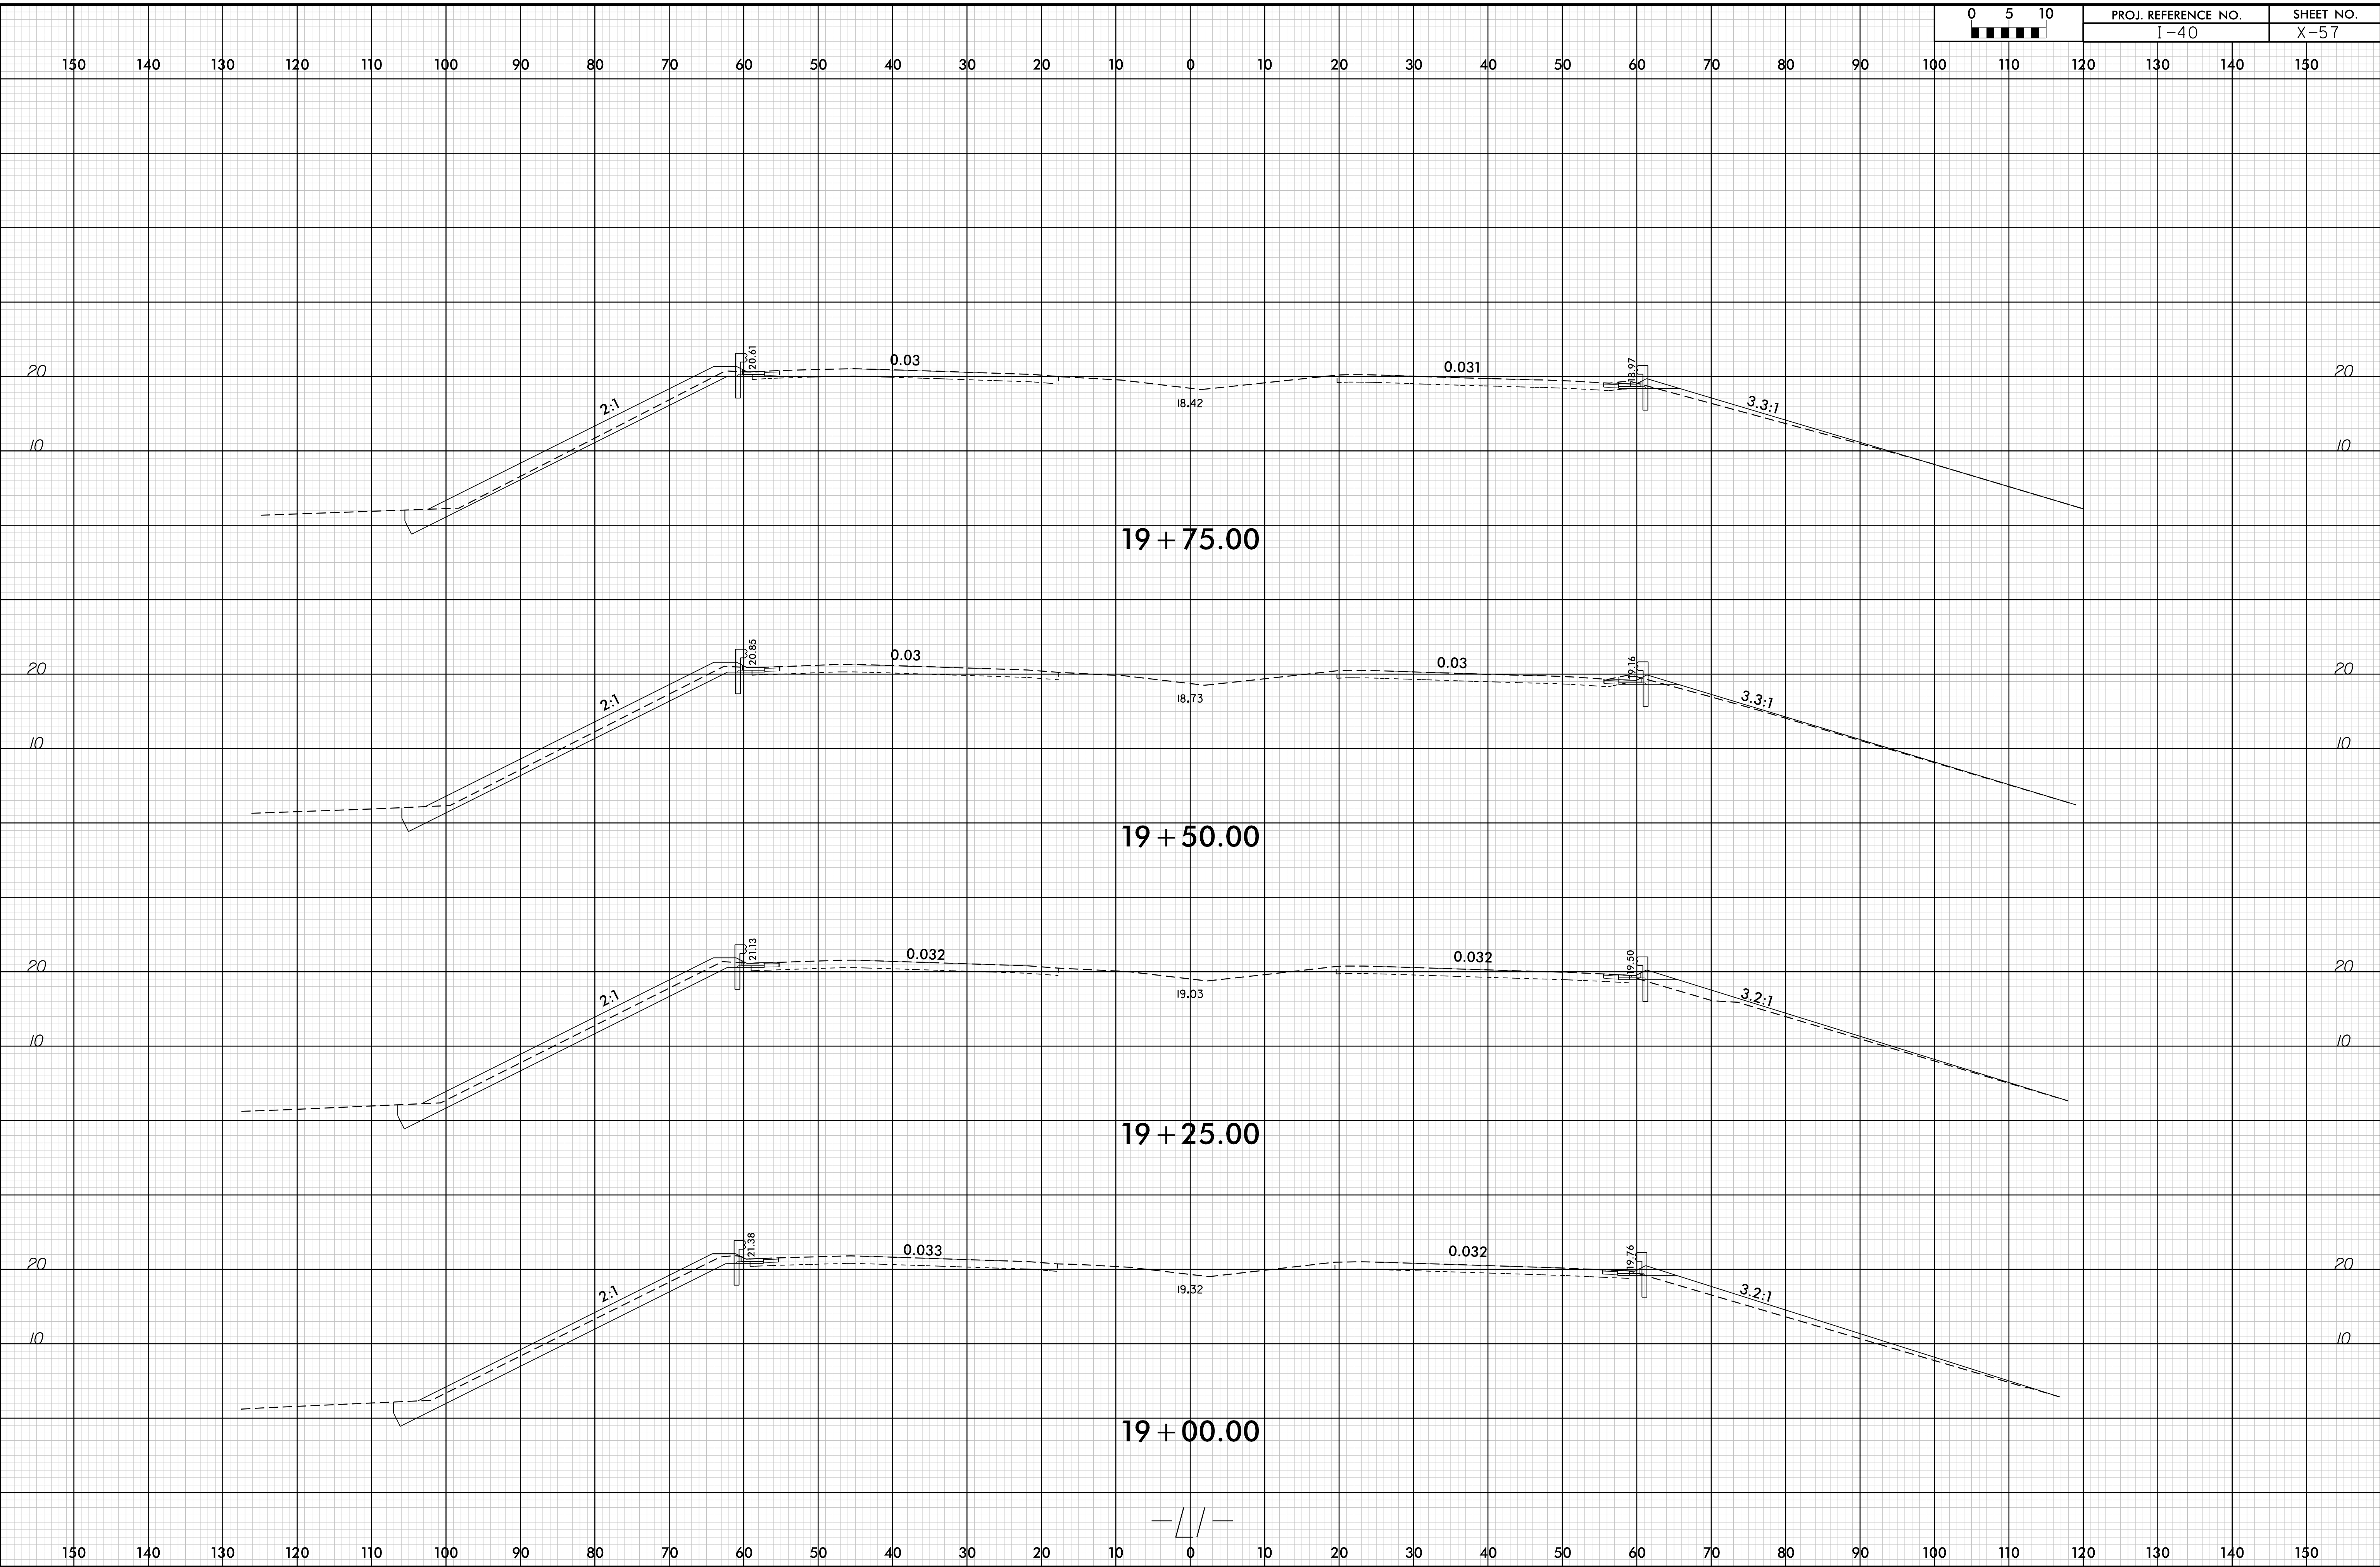

17-JUL-2020 13:13  
 C:\Users\reggars\OneDrive\Documents\Roadway\XSC\I-40\_Rdy\_xpl.L1.dgn  
 reggars

