



8/23/99

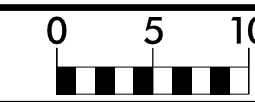

PROJ. REFERENCE NO.  
I-40

SHEET NO.  
X-61

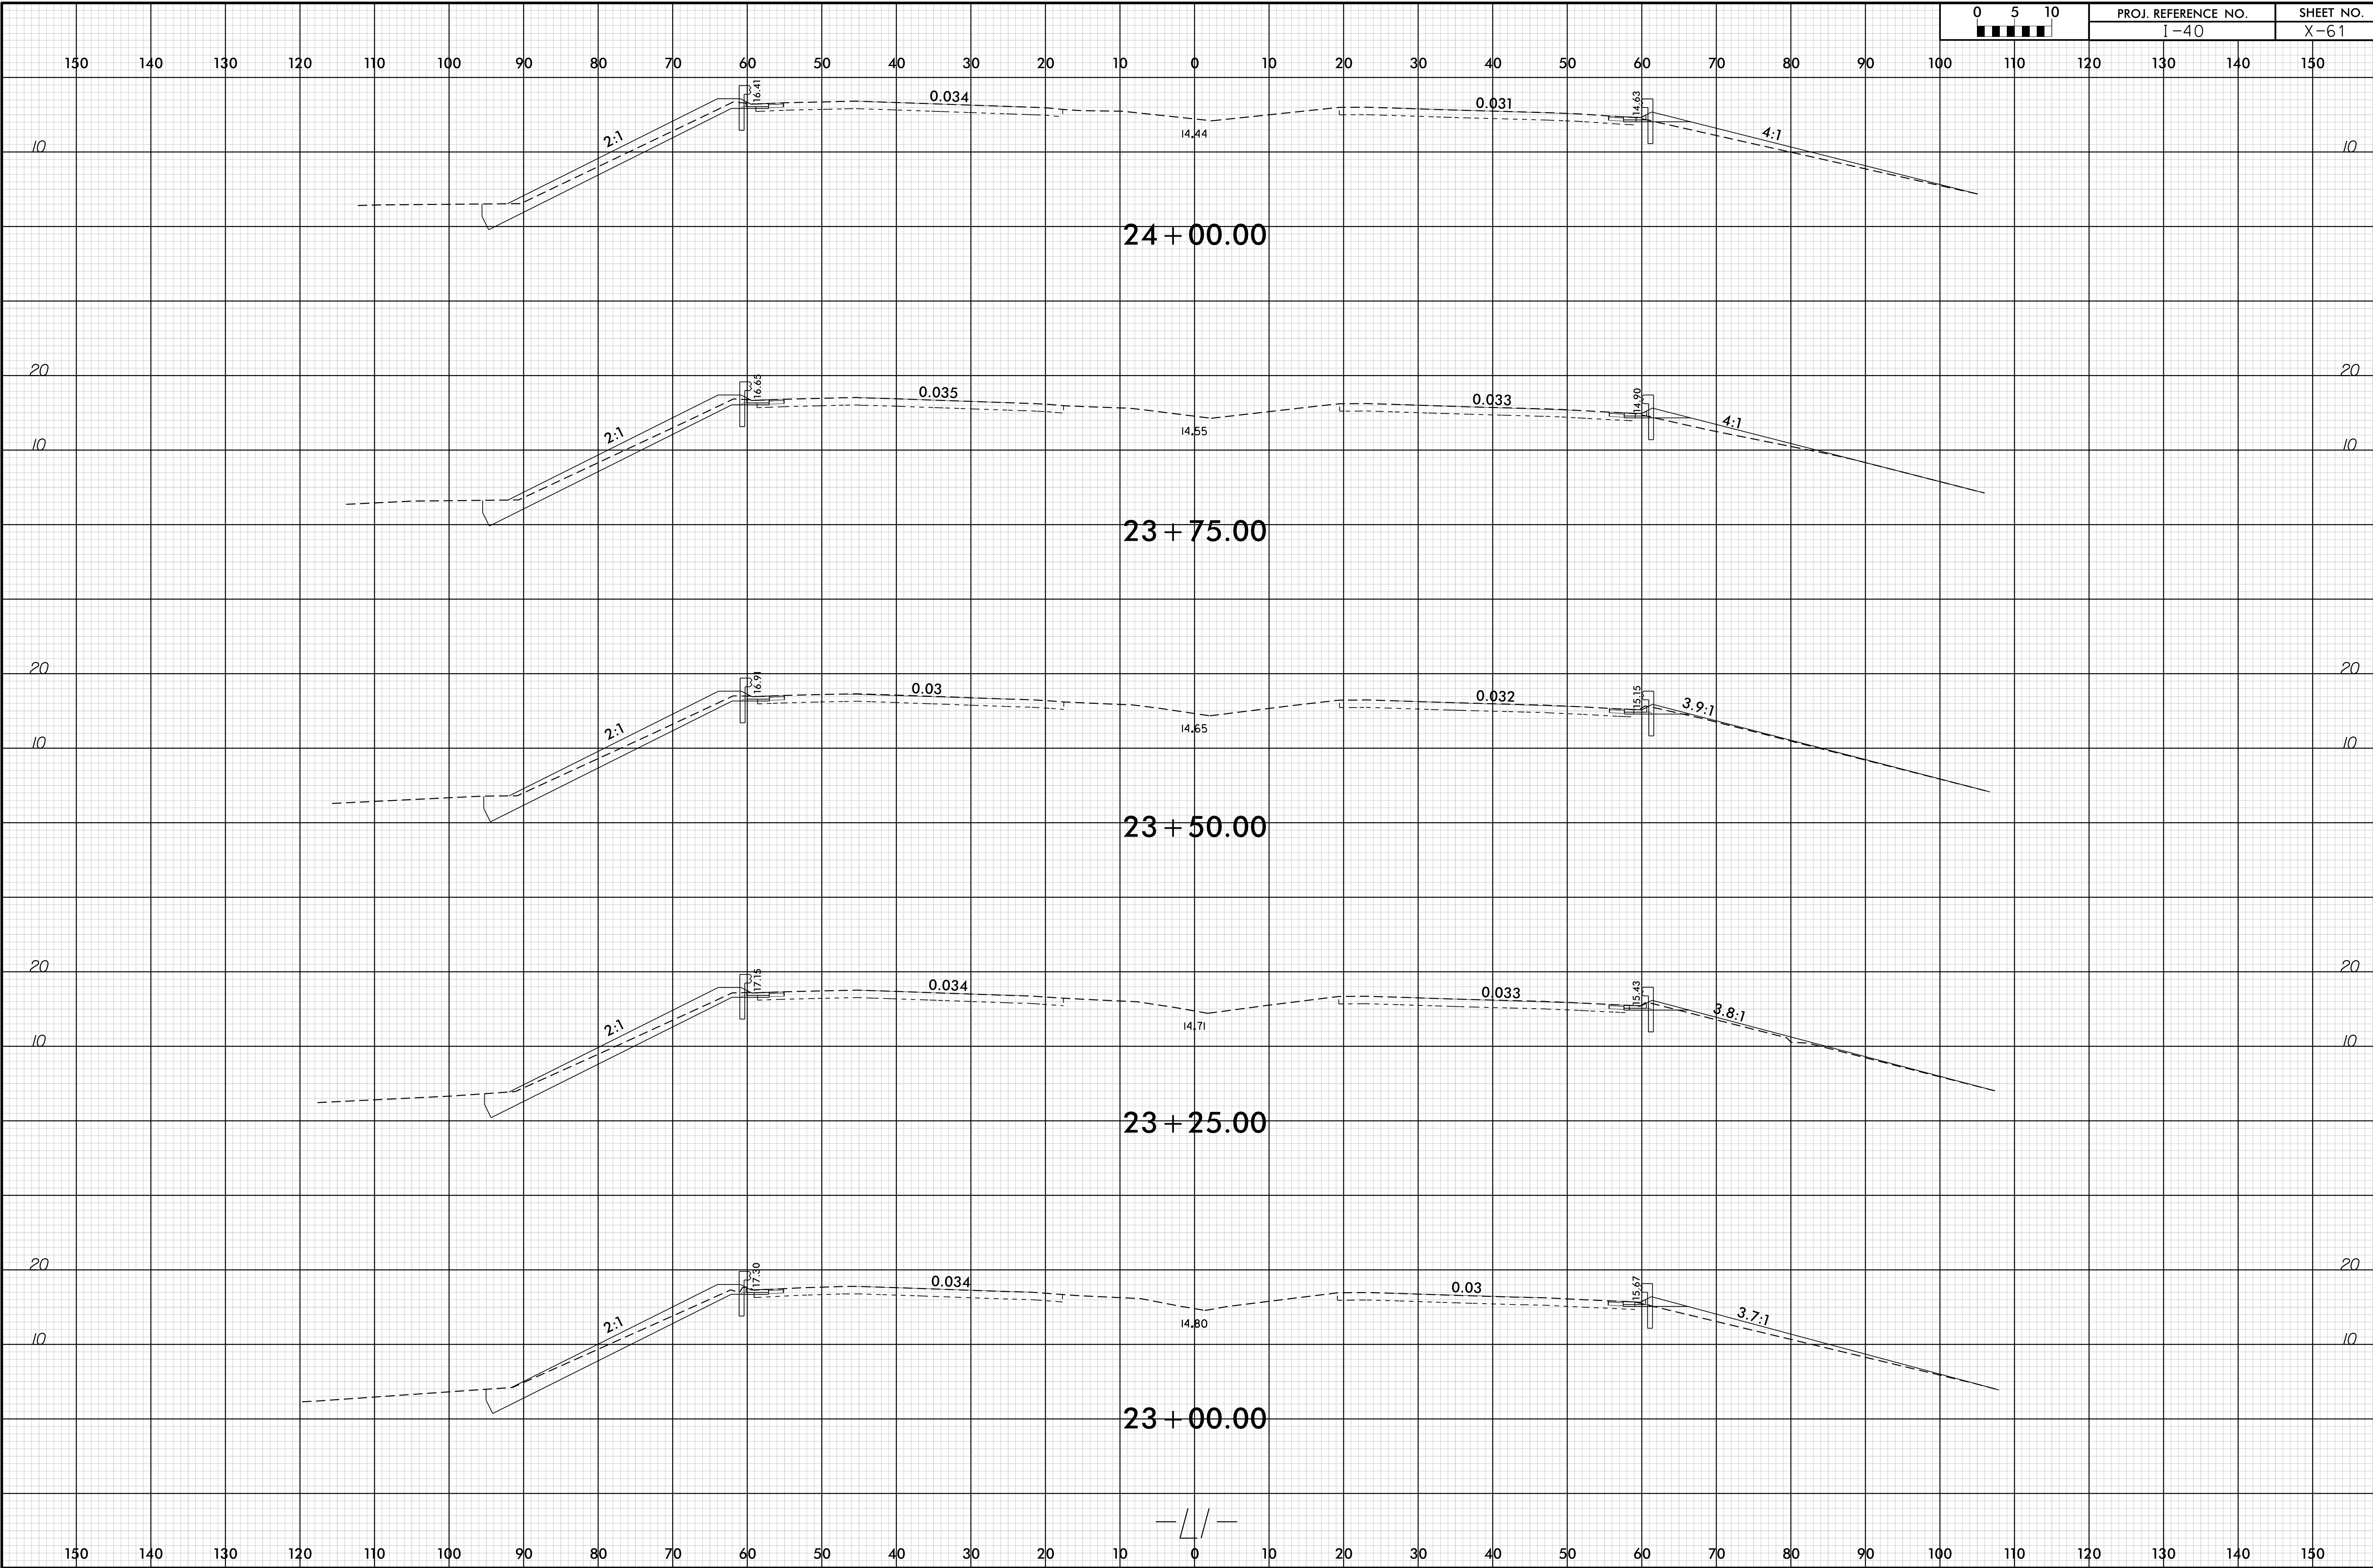

17-JUL-2020 13:14  
 J:\Projects\101007\101007-01\101007-01.dgn  
 J:\Projects\101007\101007-01\101007-01.dgn