


8/23/99

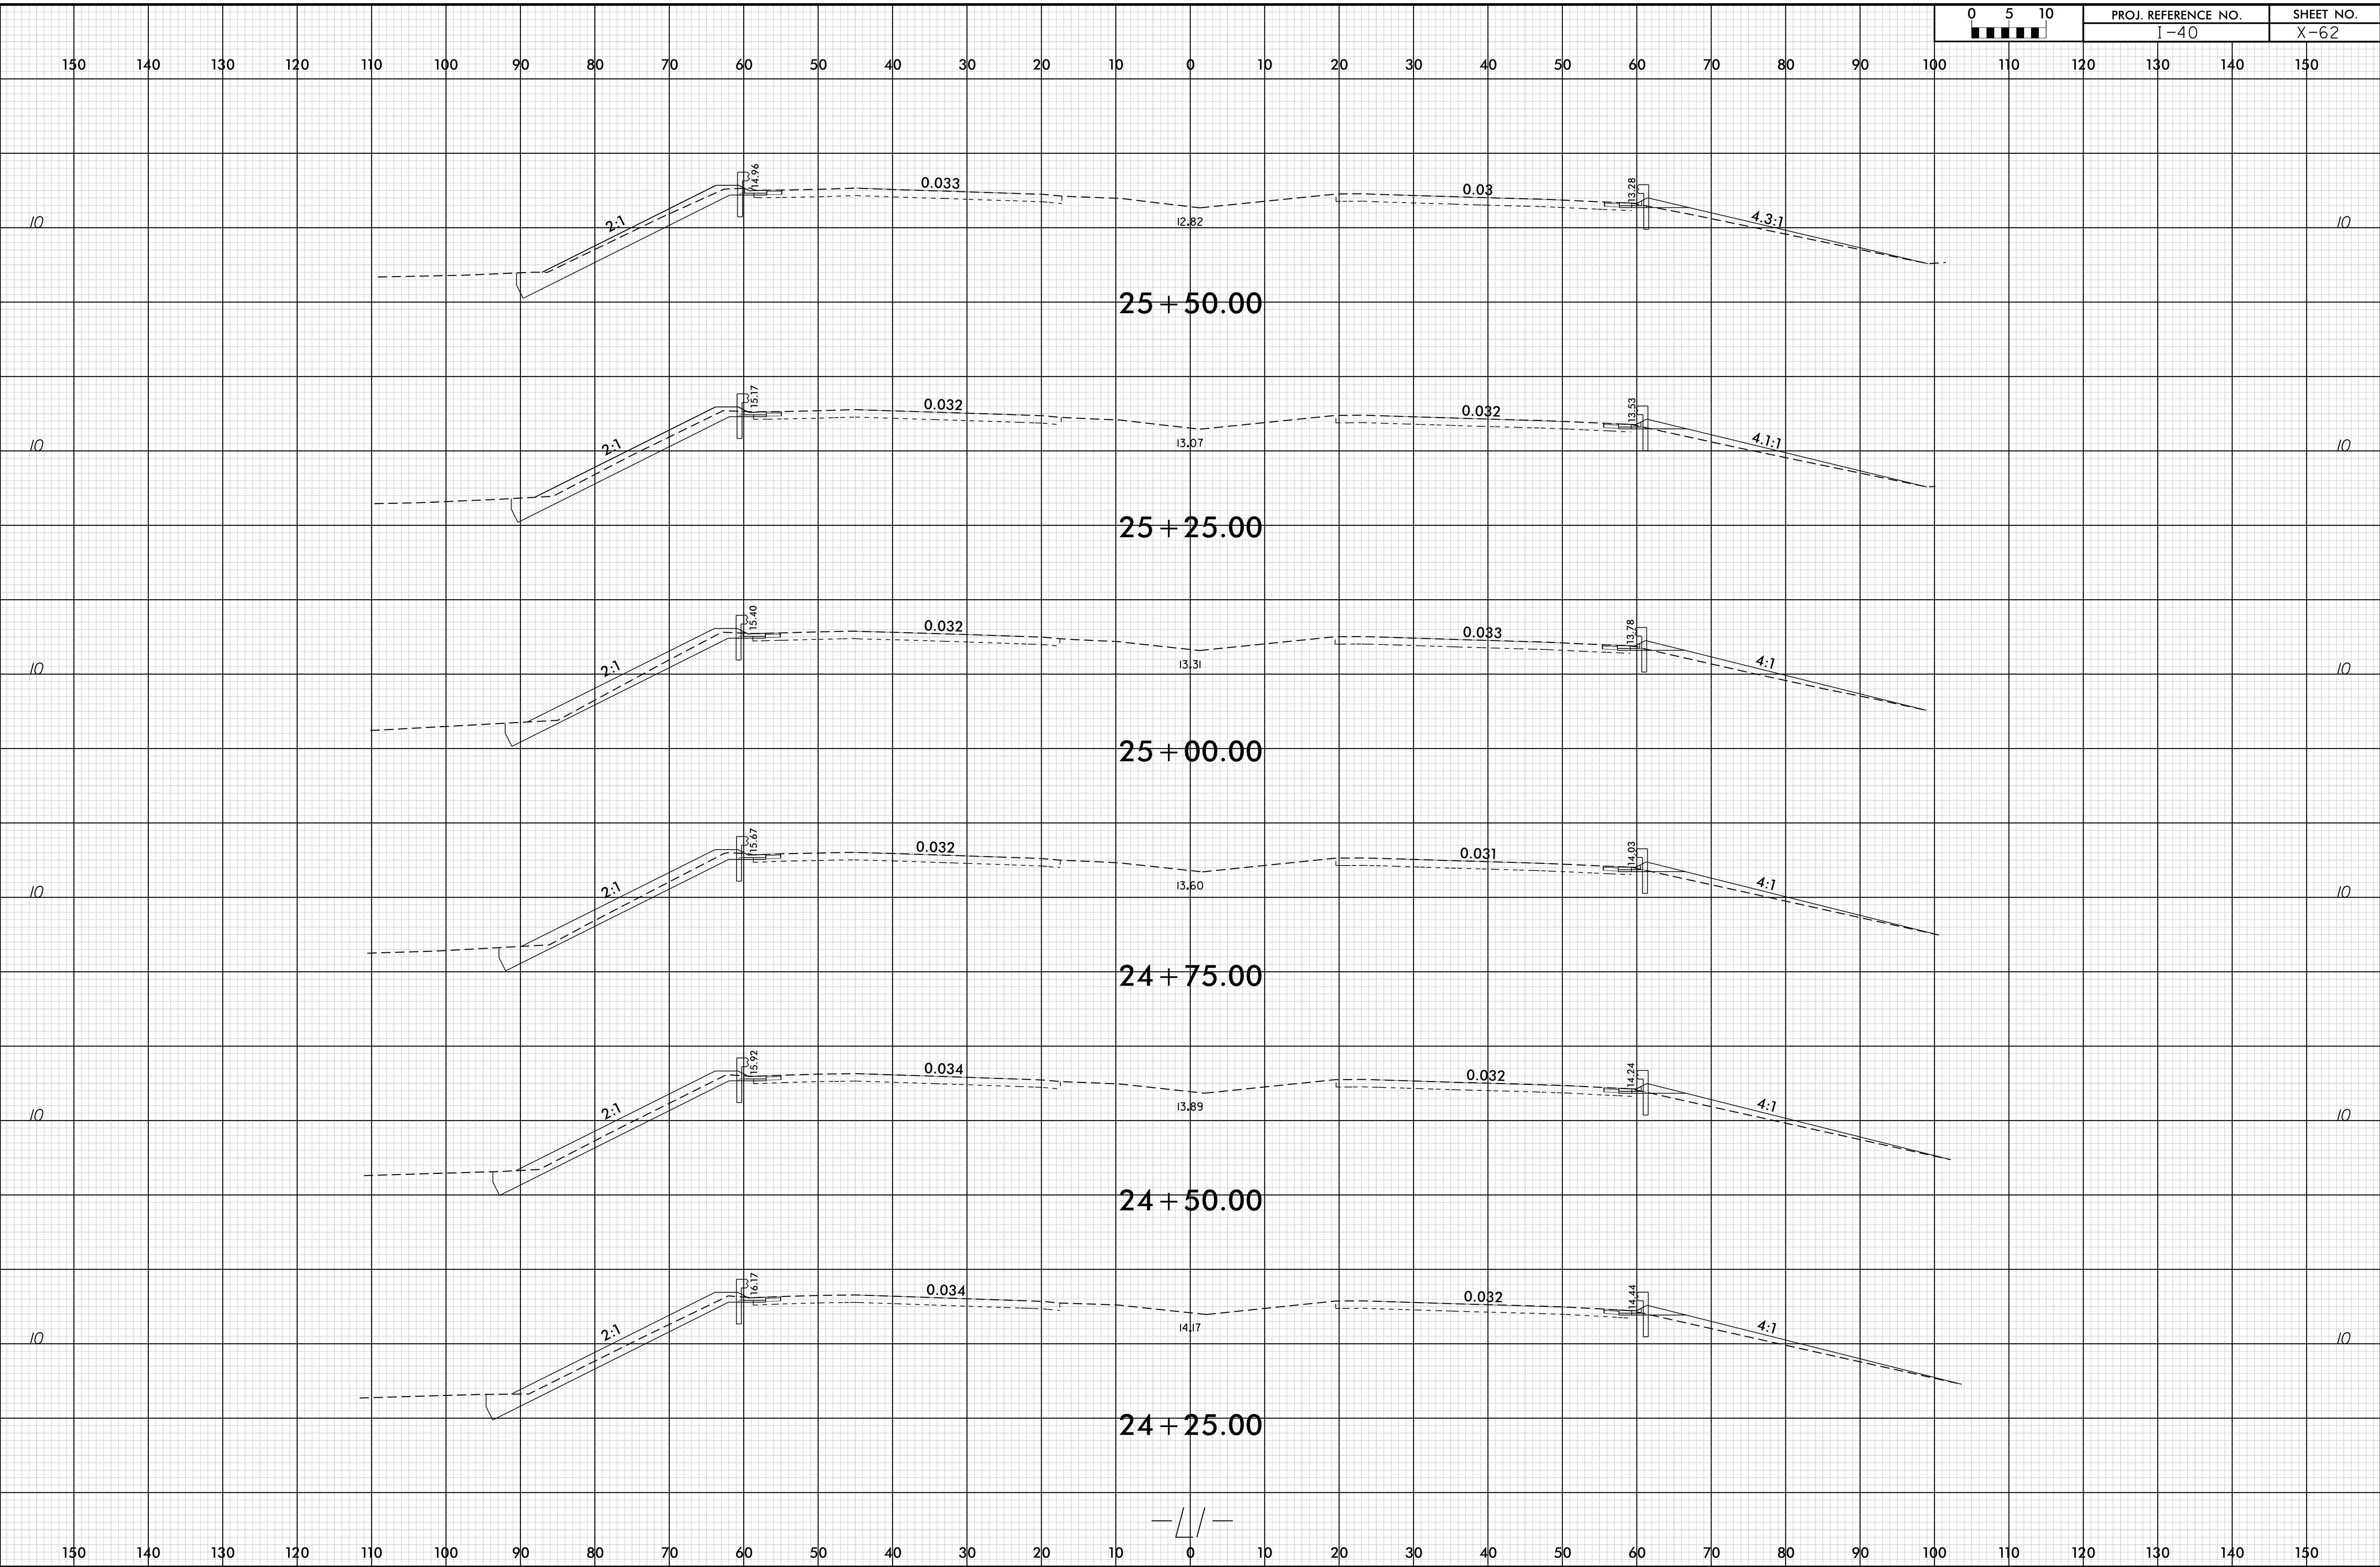

I:\JUL\_2020\1314\Reggars\Roadway\XSC\I-40\_Rdy\_xpl.L1.dgn

