


8/17/99

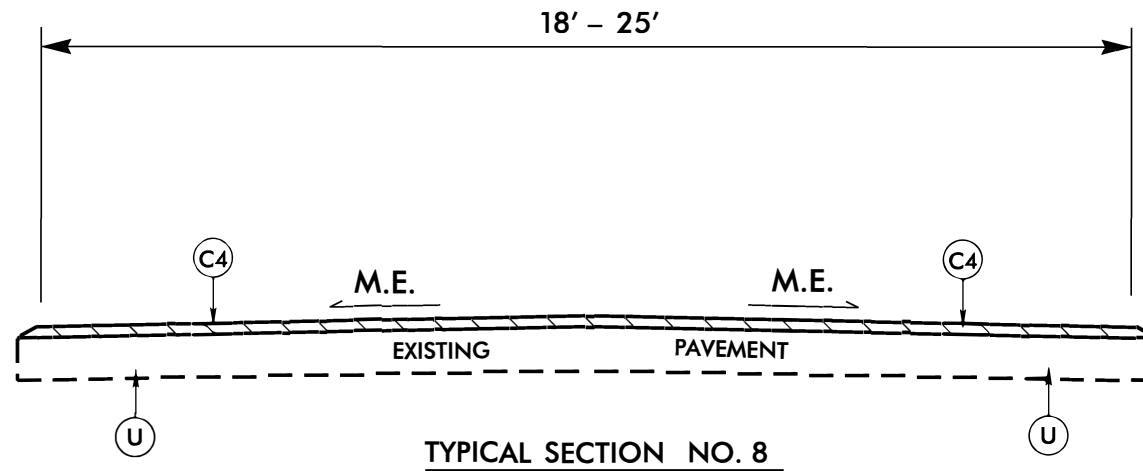

PAVEMENT SCHEDULE	
C4	1" S4.75A
U	EXISTING PAVEMENT

MAP NO. 14  
SR 1383 (TYNDALL ST.)  
MP 0.00 – MP 0.12

MAP NO. 15  
SR 1410 (FOX RIDGE RD.)  
MP 0.00 – MP 0.34

MAP NO. 16  
SR 1409 (GROVE CREEK AVE.)  
MP 0.00 – MP 0.55

MAP NO. 17  
SR 1415 (SILVER LAKE DR./LAKE SHORE DR.)  
MP 0.00 – MP 0.30

MAP NO. 18  
SR 1319 (NORTH DUPLIN SCHOOL RD.)  
MP 0.00 – MP 0.53

MAP NO. 19  
SR 1983 (FRIENDLY DR.)  
MP 0.00 – MP 0.34

MAP NO. 20  
SR 1182 (EUREKA/SUNSET RD.)  
MP 0.00 – MP 0.33

MAP NO. 21  
SR 1992 (MCMILLAN AVE.)  
MP 0.00 – MP 0.37

MAP NO. 22  
SR 1190 (NEWTOWN RD.)  
MP 0.00 – MP 0.33

MAP NO. 23  
SR 2000 (DOBBINS ST.)  
MP 0.00 – MP 0.26

MAP NO. 24  
SR 2004 (LINCOLN ST.)  
MP 0.00 – MP 0.16

MAP NO. 25  
SR 1186 (MOORETOWN RD.)  
MP 0.00 – MP 0.20

MAP NO. 26  
SR 1184 (HORNE RD.)  
MP 0.00 – MP 0.06

MAP NO. 27  
SR 1185 (UNDERWOOD RD.)  
MP 0.00 – MP 0.04

MAP NO. 44  
SR 1978 (LAWTON RD.)  
MP 0.00 – MP 0.50