


# **ROADWAY STANDARD DRAWINGS**

THE FOLLOWING ROADWAY STANDARDS AS SHOWN IN "ROADWAY STANDARD DRAWINGS" - N.C. DEPARTMENT OF TRANSPORTATION - RALEIGH, N.C., DATED JANUARY 2018 ARE APPLICABLE TO THIS PROJECT AND BY REFERENCE HEREBY ARE CONSIDERED A PART OF THESE PLANS:


<u>STD. NO.</u>	<u>TITLE</u>
1101.03	TEMPORARY ROAD CLOSURES
1101.11	TRAFFIC CONTROL DESIGN TABLES
1110.01	STATIONARY WORK ZONE SIGNS
1145.01	BARRICADES

# **LEGEND**

## GENERAL

 NORTH ARROW

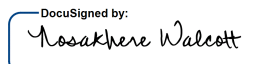
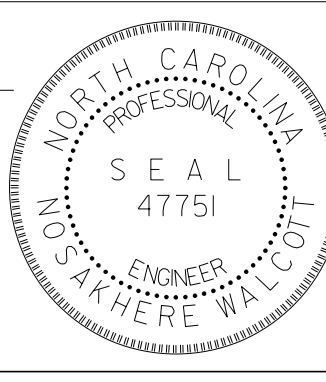
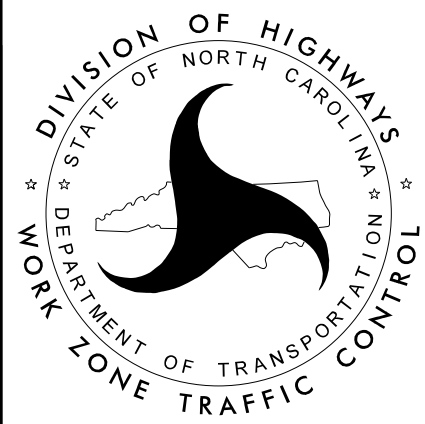
## TRAFFIC CONTROL DEVICES

 BARRICADE (TYPE III)

## TEMPORARY SIGNING

 STATIONARY SIGN

I:\21\2020  
P:\2019\19104\01\_BR-0111\Traffic\WZTC\TMP\Sheets\TO\BR-0111\_TMP\_01A\_ Legend.dgn  
User:bridginspector

APPROVED:  DATE: 1/21/2020			<b>ROADWAY STANDARD DRAWINGS &amp; LEGEND</b>
<b>DOCUMENT NOT CONSIDERED FINAL UNLESS ALL SIGNATURES COMPLETED</b>			