

**BRIDGE #320003, BRIDGE #320004, & BRIDGE #320005**

PROJ. REFERENCE NO.	SHEET NO.
BR-0111	TMP-03

<p><b>SIGN NUMBER:</b> name  <b>TYPE:</b> STATIONARY  <b>QUANTITY:</b> SEE PLANS  <b>SIGN WIDTH:</b> 3'-6"  <b>HEIGHT:</b> 3'-0"  <b>TOTAL AREA:</b> 10.5 Sq.Ft.  <b>BORDER TYPE:</b> INSET  <b>RECESS:</b> 0.47"  <b>WIDTH:</b> 0.63"  <b>RADII:</b> 1.5"  <b>NO. Z BARS:</b>  <b>LENGTH:</b></p>	<p><b>BACKG COLOR:</b> Fluorescent Orange  <b>COPY COLOR:</b> Black</p> <table border="1" style="width: 100%; border-collapse: collapse;"> <thead> <tr> <th>SYMBOL</th> <th>X</th> <th>Y</th> <th>WID</th> <th>HT</th> </tr> </thead> <tbody> <tr><td> </td><td> </td><td> </td><td> </td><td> </td></tr> <tr><td> </td><td> </td><td> </td><td> </td><td> </td></tr> <tr><td> </td><td> </td><td> </td><td> </td><td> </td></tr> <tr><td> </td><td> </td><td> </td><td> </td><td> </td></tr> <tr><td> </td><td> </td><td> </td><td> </td><td> </td></tr> <tr><td> </td><td> </td><td> </td><td> </td><td> </td></tr> <tr><td> </td><td> </td><td> </td><td> </td><td> </td></tr> <tr><td> </td><td> </td><td> </td><td> </td><td> </td></tr> <tr><td> </td><td> </td><td> </td><td> </td><td> </td></tr> <tr><td> </td><td> </td><td> </td><td> </td><td> </td></tr> </tbody> </table> <p><b>MAT'L:</b> 0.080" (2.0 mm) ALUMINUM</p>	SYMBOL	X	Y	WID	HT	<p><b>DESIGN BY:</b> DAH  <b>PROJECT ID:</b> BR-0111</p> <p><b>CHECKED BY:</b> NW  <b>LOCATION:</b> OFFSITE DETOUR</p> <p><b>Nov 06, 2019</b>  <b>DIV: 4</b></p>
SYMBOL	X	Y	WID	HT	

BORDER  
R=1.5"  
TH=0.63"  
IN=0.47"

Spacing Factor is 1 unless specified otherwise

**LETTER POSITIONS**

Letter locations are panel edge to lower left corner											Series/Size
											Text Length
S	E	V	E	N							C 2000
11	15.4	19	23.6	27.6							20
B	R	I	D	G	E	S					C 2000
7.5	11.9	16.2	18.4	22.8	27.4	31.2					27.1
R	O	A	D								C 2000
12.7	17	21.2	25.9								16.6

FILENAME: 2019\_19104.01\_BR-0111\_Traffic\_WZTC\_TMP\_REF\_BTMP\_BSSD

NORTH CAROLINA D.O.T. SIGN DETAIL

1/21/2020  
P:\2019\19104\01\_BR-0111\_Traffic\_WZTC\_TMP\_Sheets\TO\BR-0111\_TMP\_03\_SSD.dgn  
User: bridginspector


1223 Jones Franklin Rd.  
Raleigh, N.C. 27606  
License No. F-0377  
Bus: 919 851 8077  
Fax: 919 851 8107

TRANSPORTATION PLANNING/DESIGN - BRIDGE/STRUCTURE DESIGN  
CIVIL/SITE DESIGN - GIS/GPS - CONSTRUCTION OBSERVATION

APPROVED:   
DESIGNED BY  
DATE: 1/21/2020

NORTH CAROLINA  
PROFESSIONAL  
ENGINEER  
NO. 547751  
ROSALYN W. WILCOX

DOCUMENT NOT CONSIDERED FINAL  
UNLESS ALL SIGNATURES COMPLETED

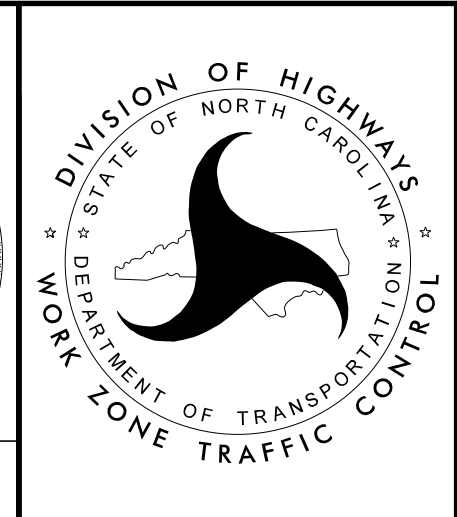

SPECIAL SIGN DESIGN