
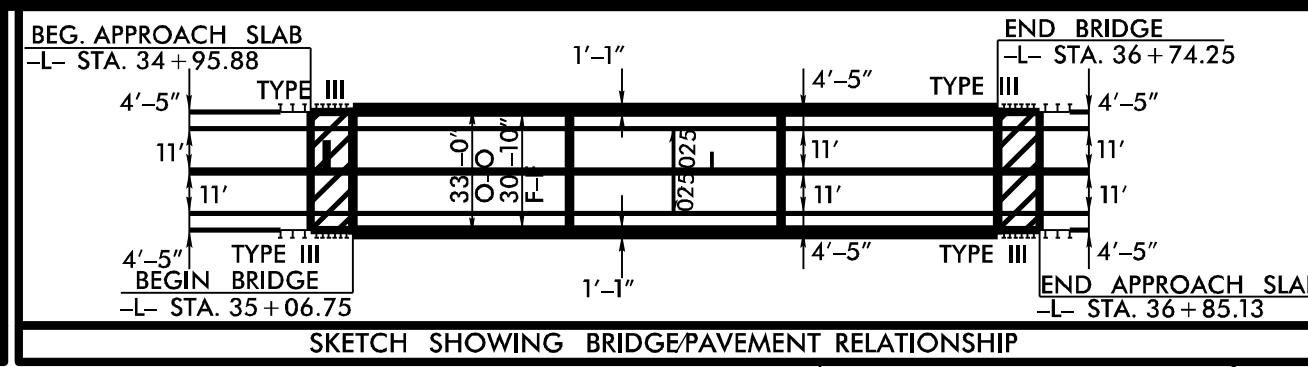


8/17/20


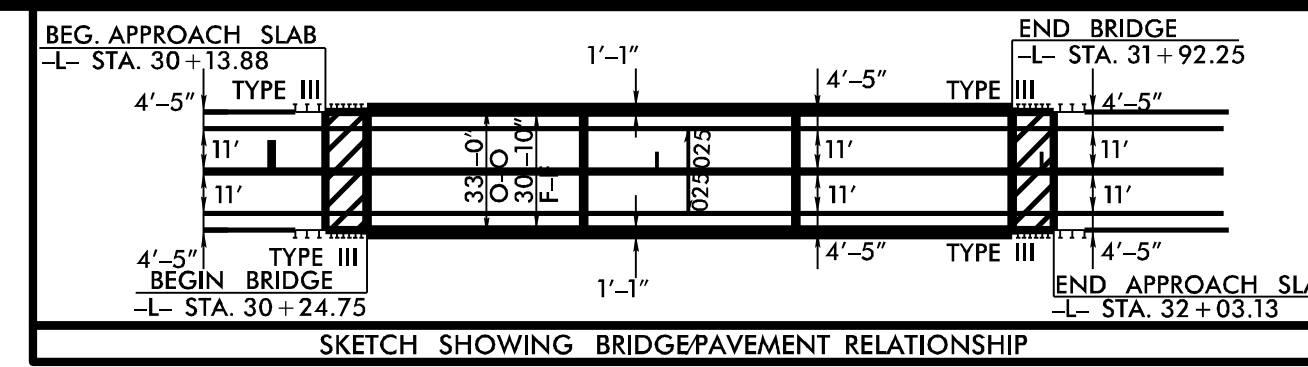


**ETHERILL ENGINEERING**  
1223 Jones Franklin Rd.  
Raleigh, N.C. 27606  
License No. F-0377  
Bus: 919 851 8077  
Fax: 919 851 8107

**PERRY PROPERTIES FARMS LLC**  
DB 150 PG 986  
DB 1528 PG 12

CIVIL/SITE DESIGN - GIS/GPS - BRIDGE/STRUCTURE DESIGN  
CONSTRUCTION OBSERVATION

PROJECT REFERENCE NO. <b>BR-0111</b>	SHEET NO. <b>EC-06/CONST.05</b>
R/W SHEET NO.	
ROADWAY DESIGN ENGINEER	HYDRAULICS ENGINEER

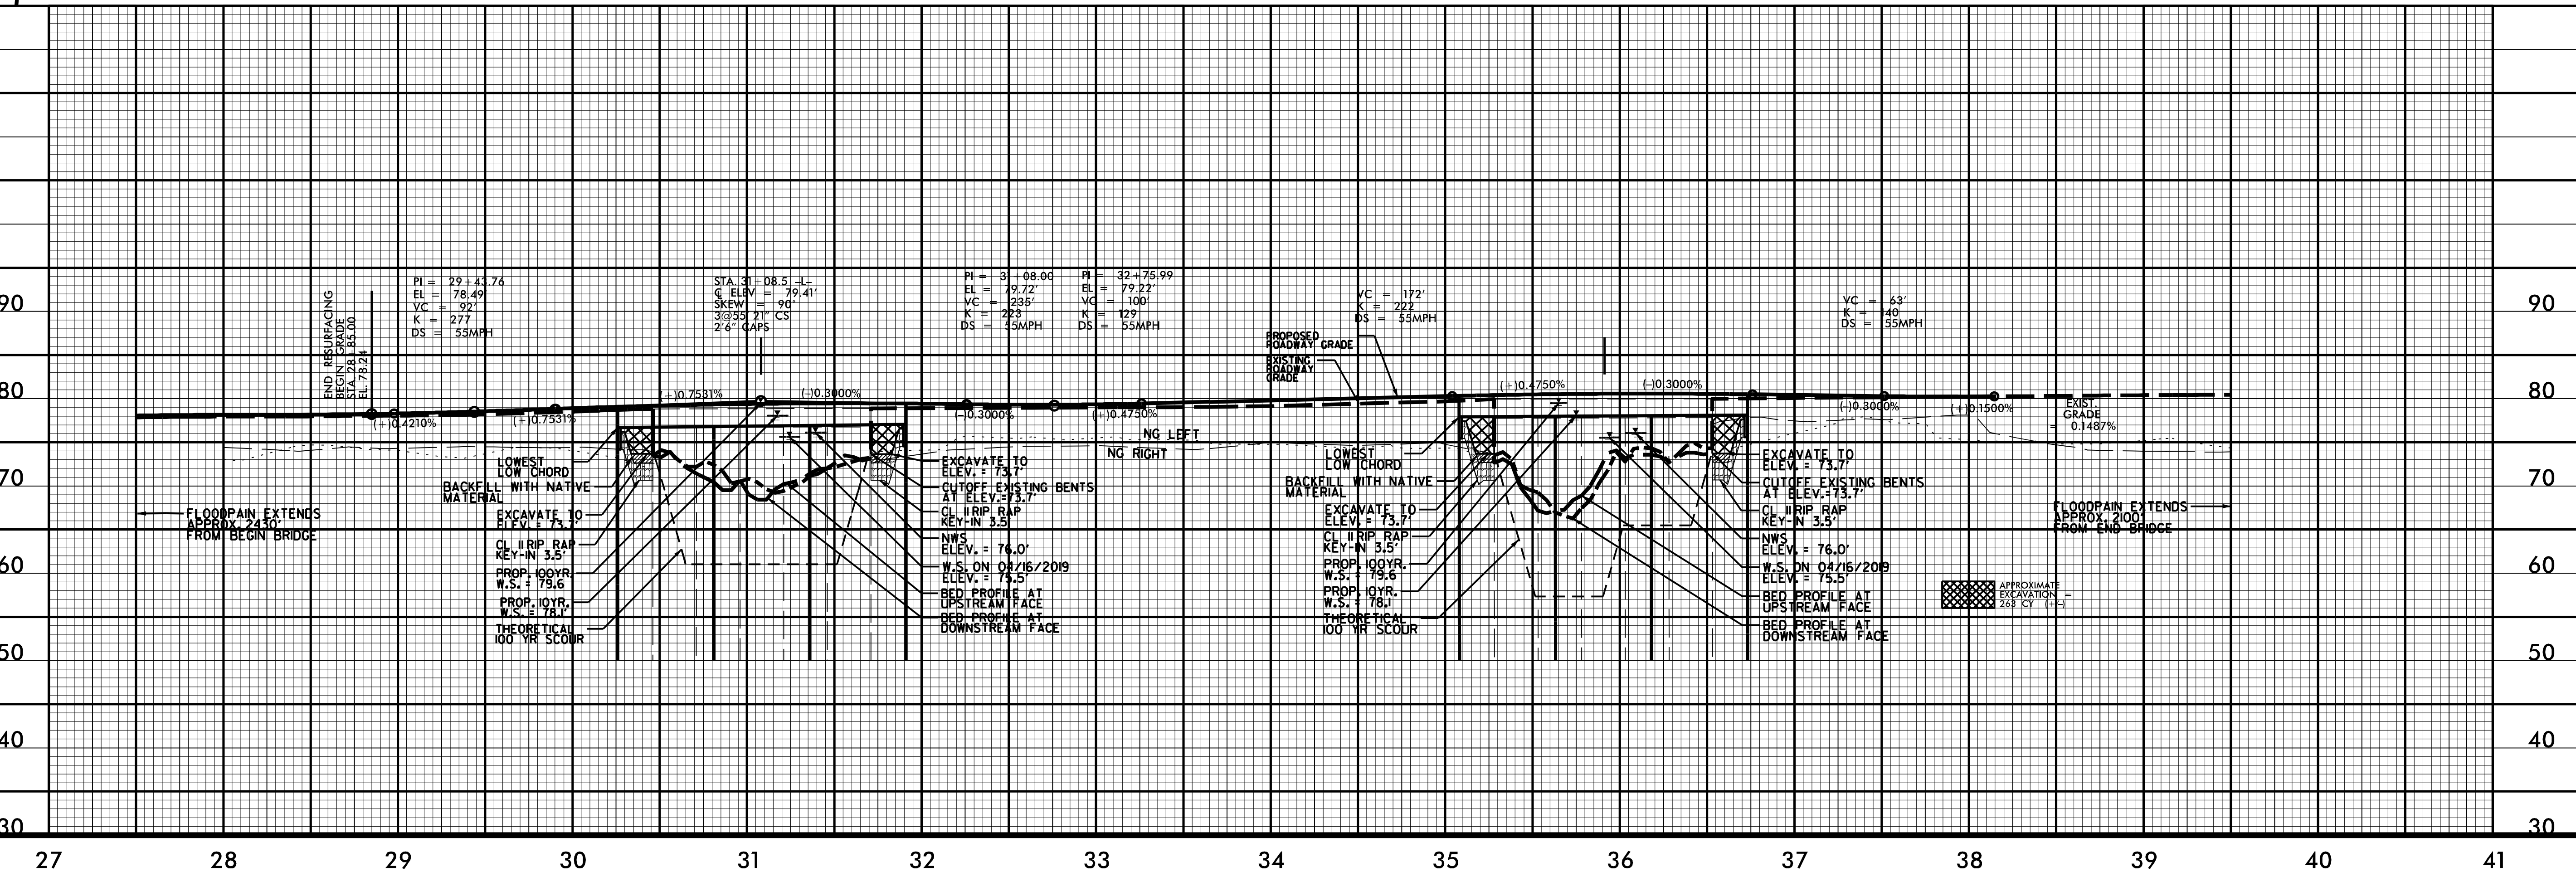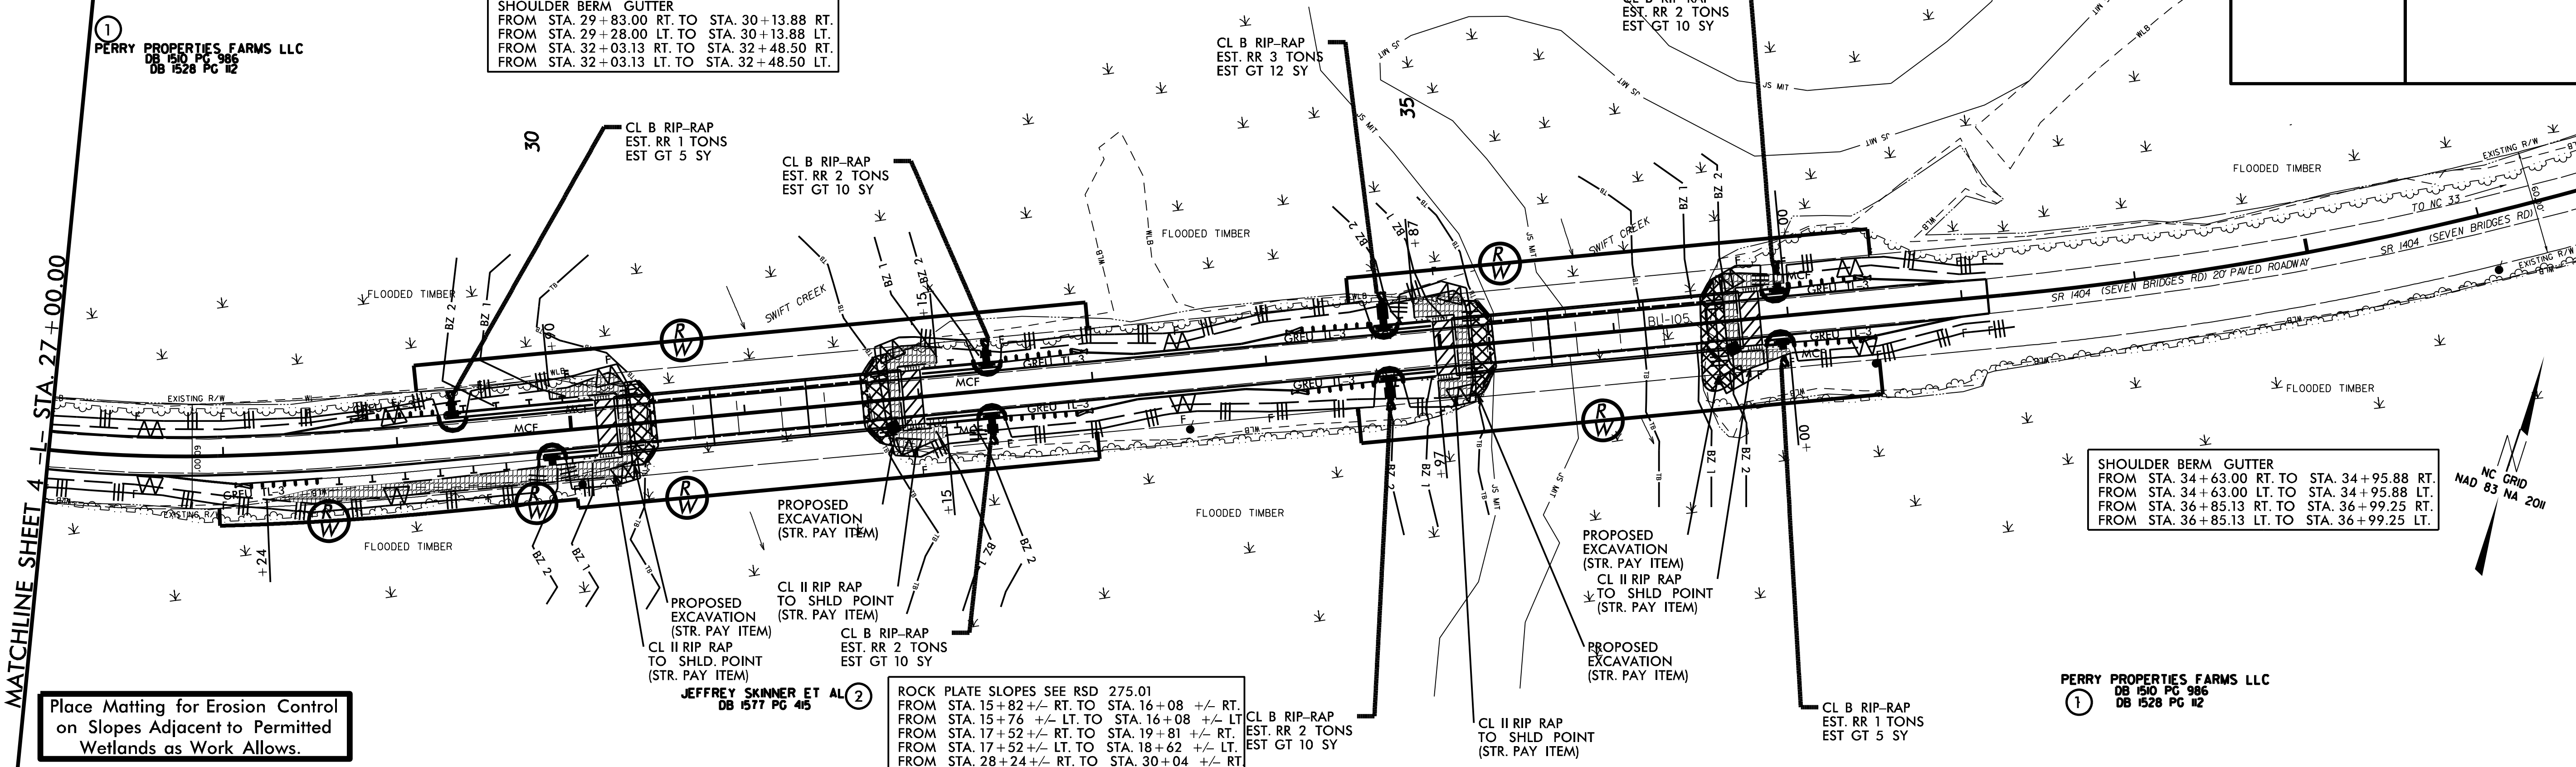

REVISIONS

SYSTEMS: 6/17/20  
DRAWN: [Name]  
CHECKED: [Name]