



PROJECT REFERENCE NO. BR-0111	SHEET NO. U0-3
THIS SHEET CORRESPONDS TO RDY-5	

UTILITIES BY OTHERS

ALL PROPOSED UTILITY WORK SHOWN ON THIS SHEET WILL BE DONE BY OTHERS. NO PAYMENT WILL BE MADE TO THE CONTRACTOR FOR PROPOSED UTILITY WORK SHOWN ON THIS SHEET.

WETHERILL ENGINEERING
 1223 Jones Franklin Rd.
 Raleigh, N.C. 27606
 License No. F-0377
 Bus: 919 851 8077
 Fax: 919 851 8107

TRANSPORTATION PLANNING/DESIGN - BRIDGE/STRUCTURE DESIGN
 CIVIL/SITE DESIGN - GIS/GPS - CONSTRUCTION OBSERVATION

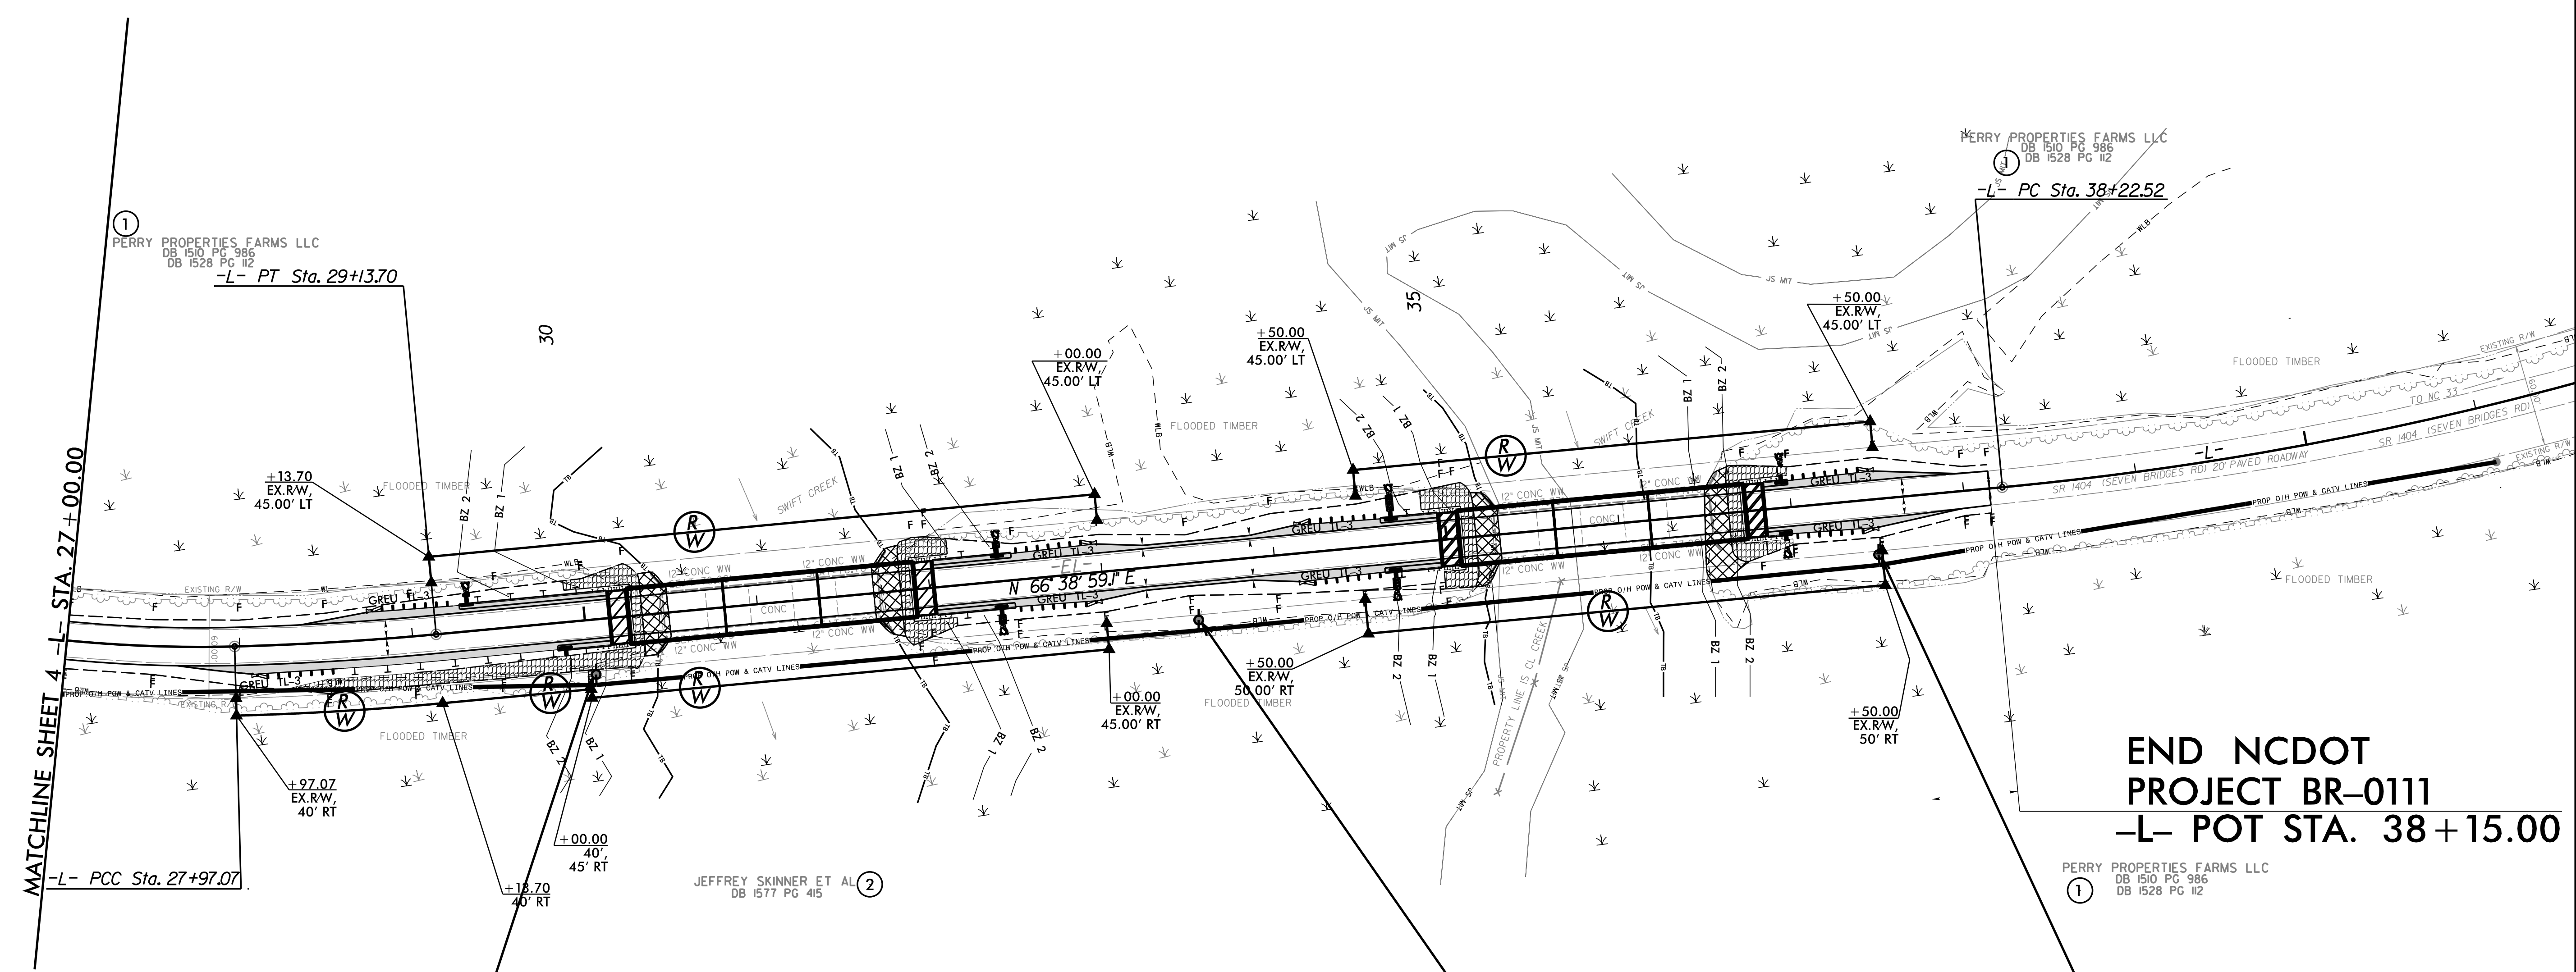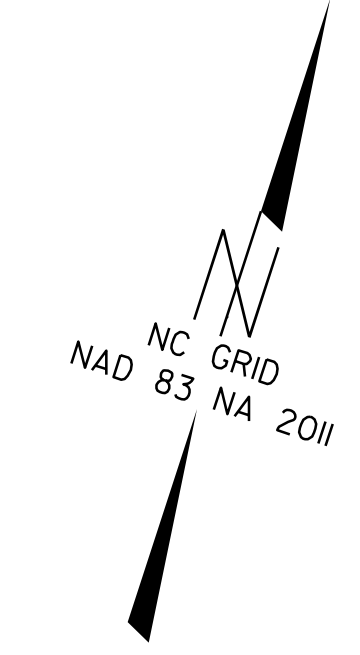

MATCHLINE SHEET 4 -L- STA. 27+00.00

O/H POWER POLE-REPLACEMENT
 O/H POWER - (EDGECOMBE-MARTIN EMC)
 O/H COMMUNICATION - (SUDDENLINK)

POWER COMPANY WILL PLACE
 POWER LINE FURTHER OUT

O/H POWER POLE-REPLACEMENT
 O/H POWER - (EDGECOMBE-MARTIN EMC)
 O/H COMMUNICATION - (SUDDENLINK)

POWER COMPANY WILL PLACE
 POWER LINE FURTHER OUT

O/H POWER POLE-REPLACEMENT
 O/H POWER - (EDGECOMBE-MARTIN EMC)
 O/H COMMUNICATION - (SUDDENLINK)

POWER COMPANY WILL PLACE
 POWER LINE FURTHER OUT

**END NCDOT
 PROJECT BR-0111
 -L- POT STA. 38+15.00**

5/14/2010 2/14/2010 2/14/2010 ut_rdy5_U03_psh.dgn