


8/23/99



PROJ. REFERENCE NO.	SHEET NO.
BR-0111	X-3

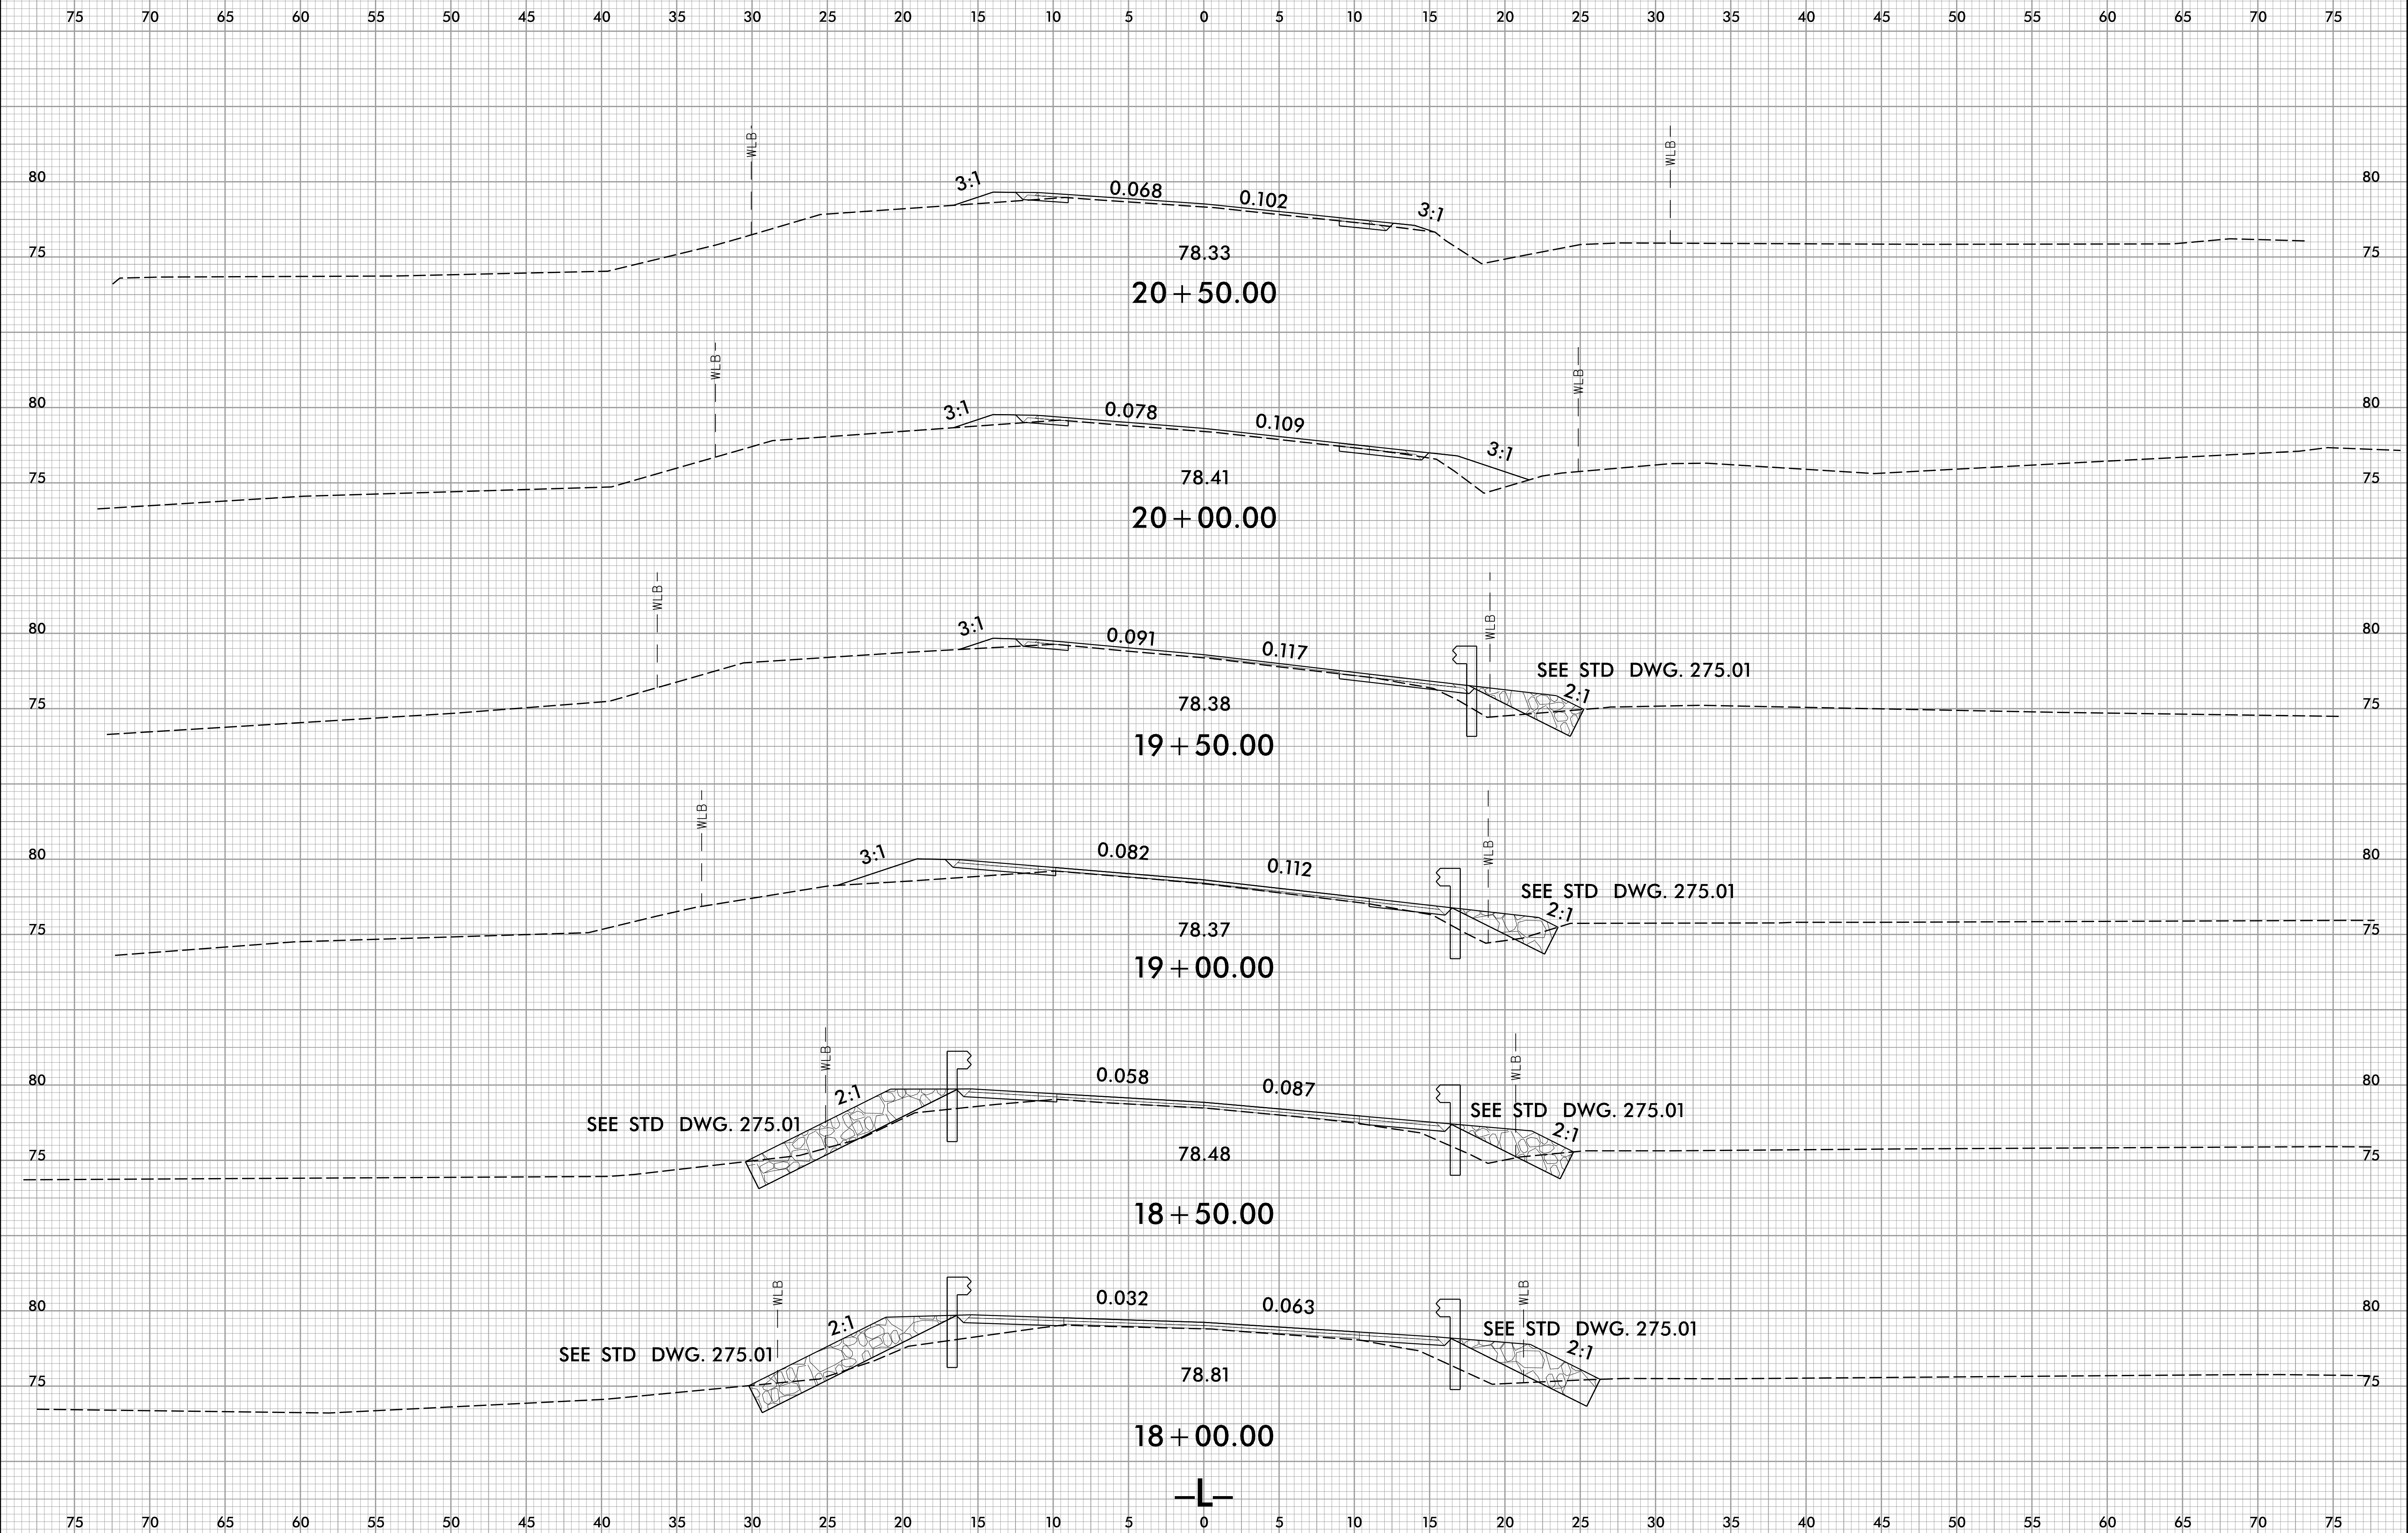

2/13/2020
J:\BR0111.RDY_XPL.dgn
J:\BR0111\BR0111