


8/23/99

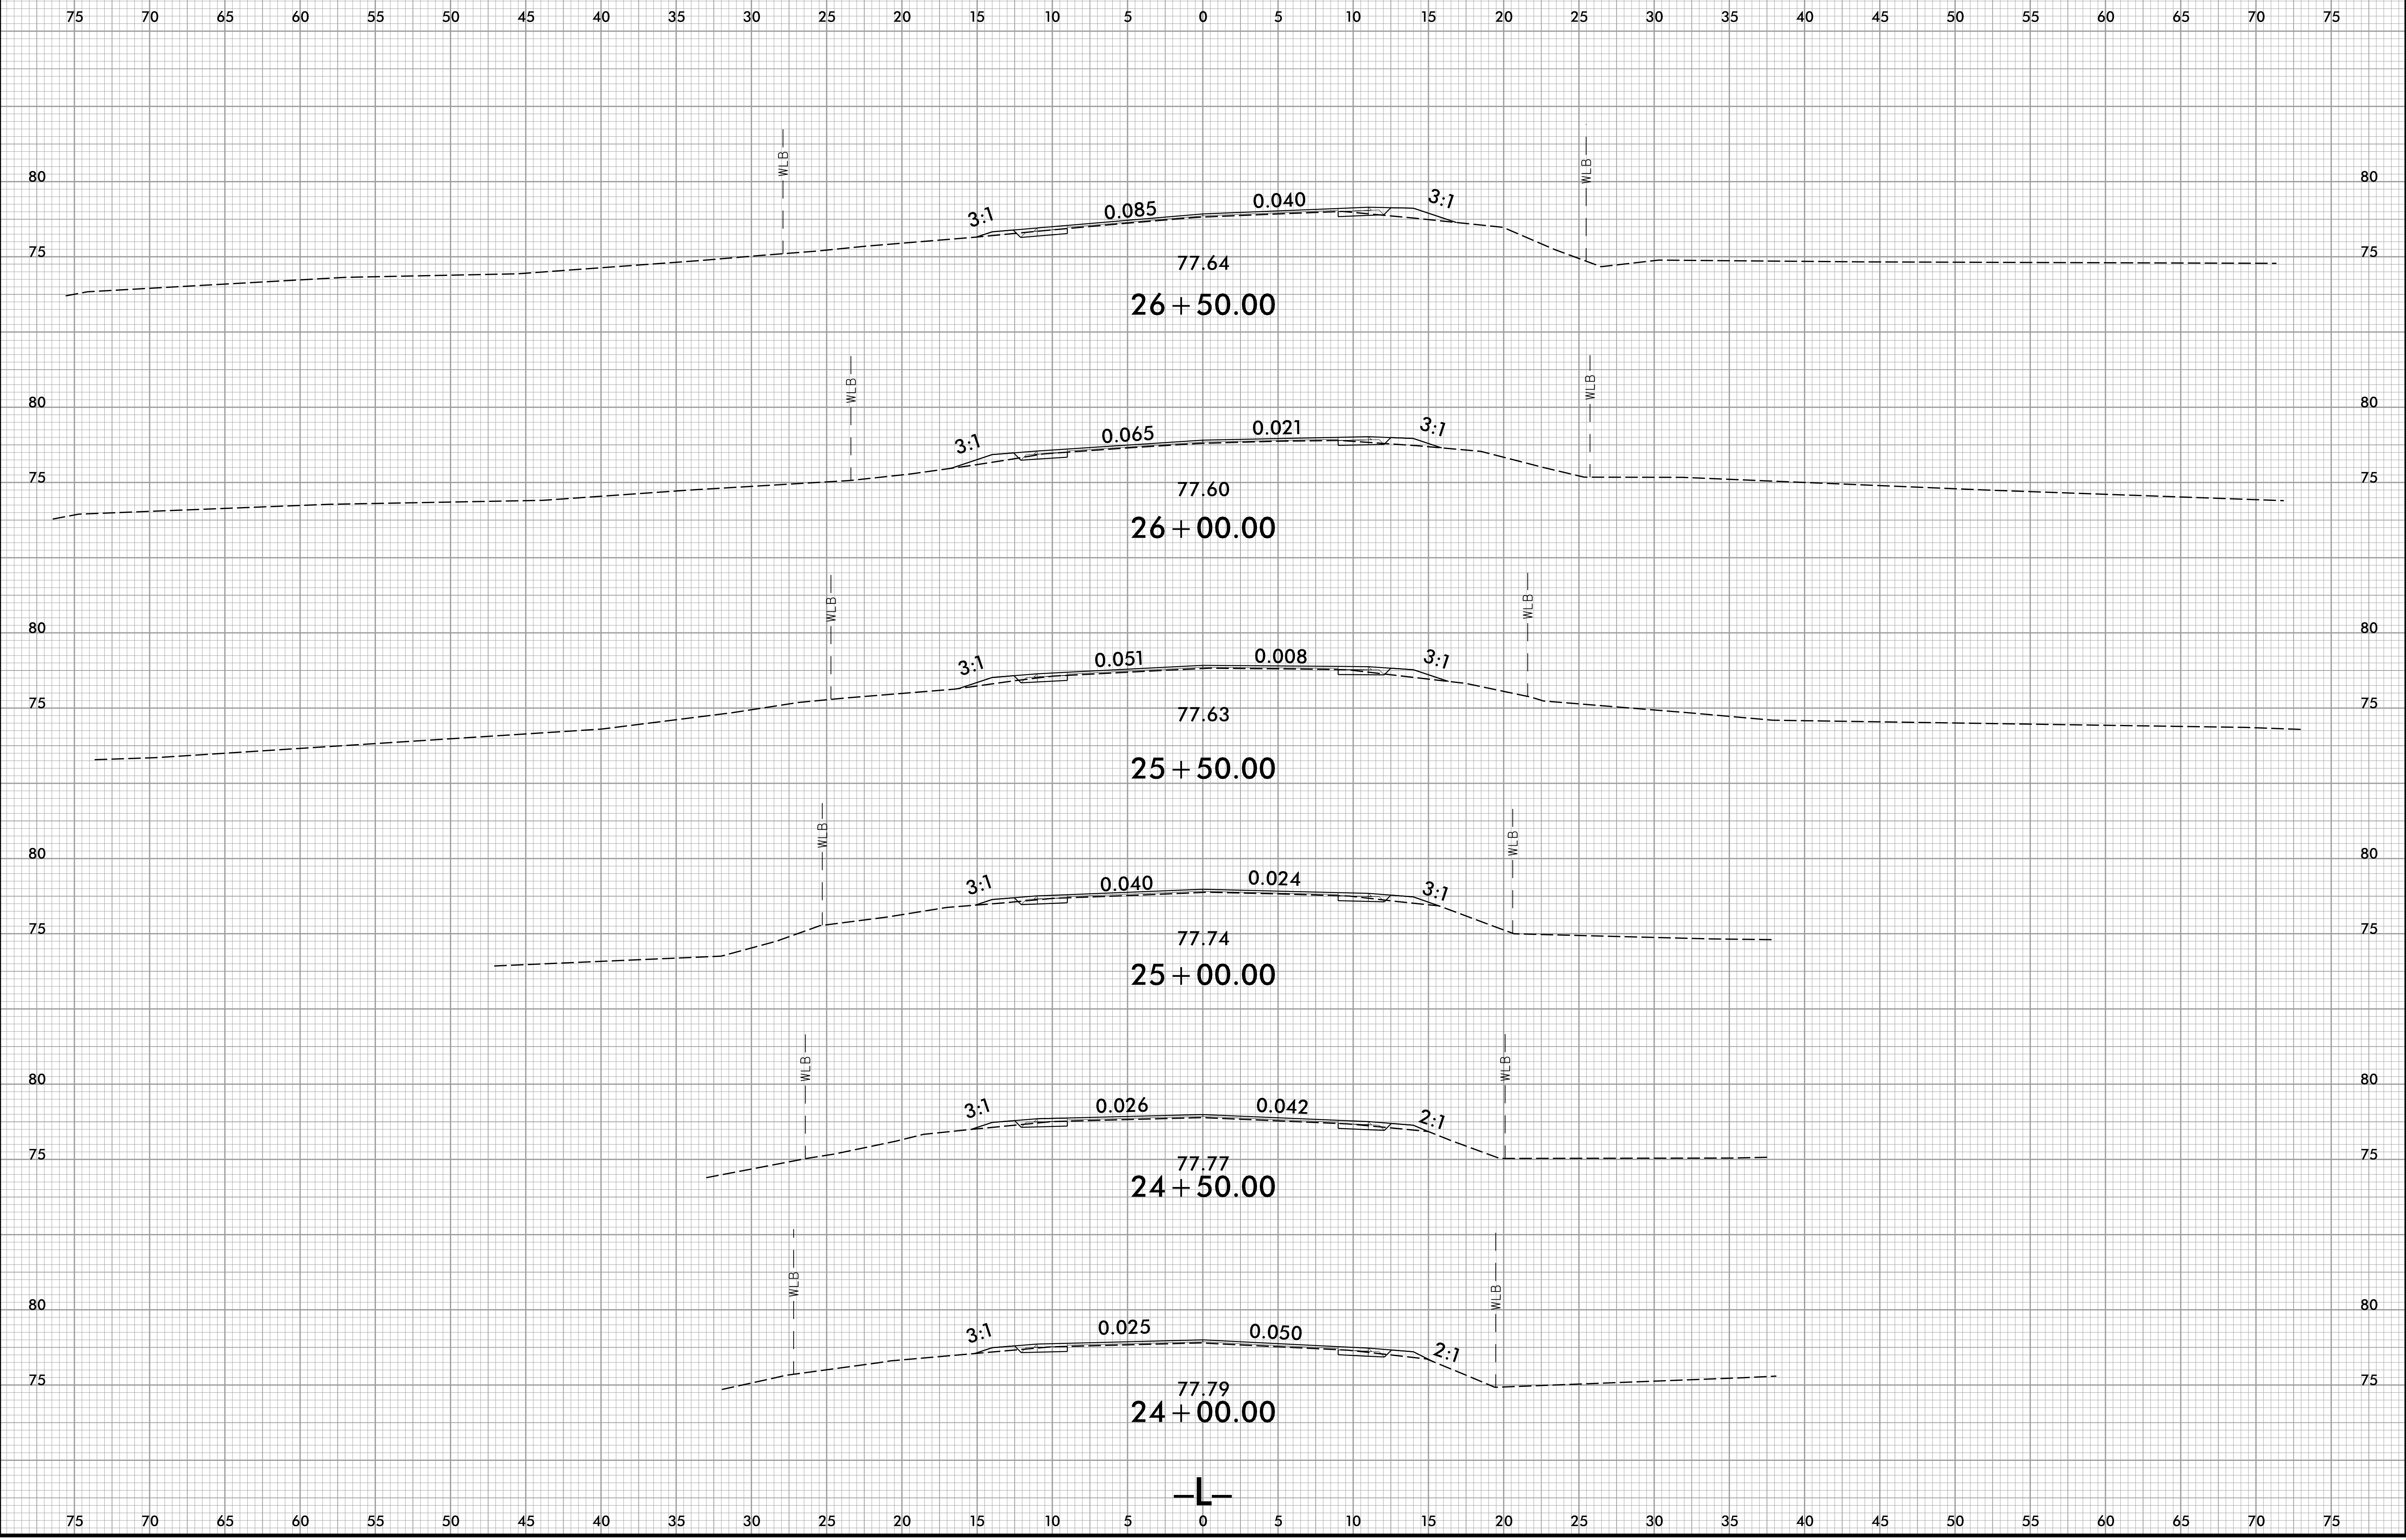

PROJ. REFERENCE NO.	SHEET NO.
BR-0111	X-5



11/14/2019 10:58:01 AM J:\BR0111.RDY.XPL.dgn