


8/23/99



PROJ. REFERENCE NO.	SHEET NO.
BR-0111	X-7

75 70 65 60 55 50 45 40 35 30 25 20 15 10 5 0 5 10 15 20 25 30 35 40 45 50 55 60 65 70 75

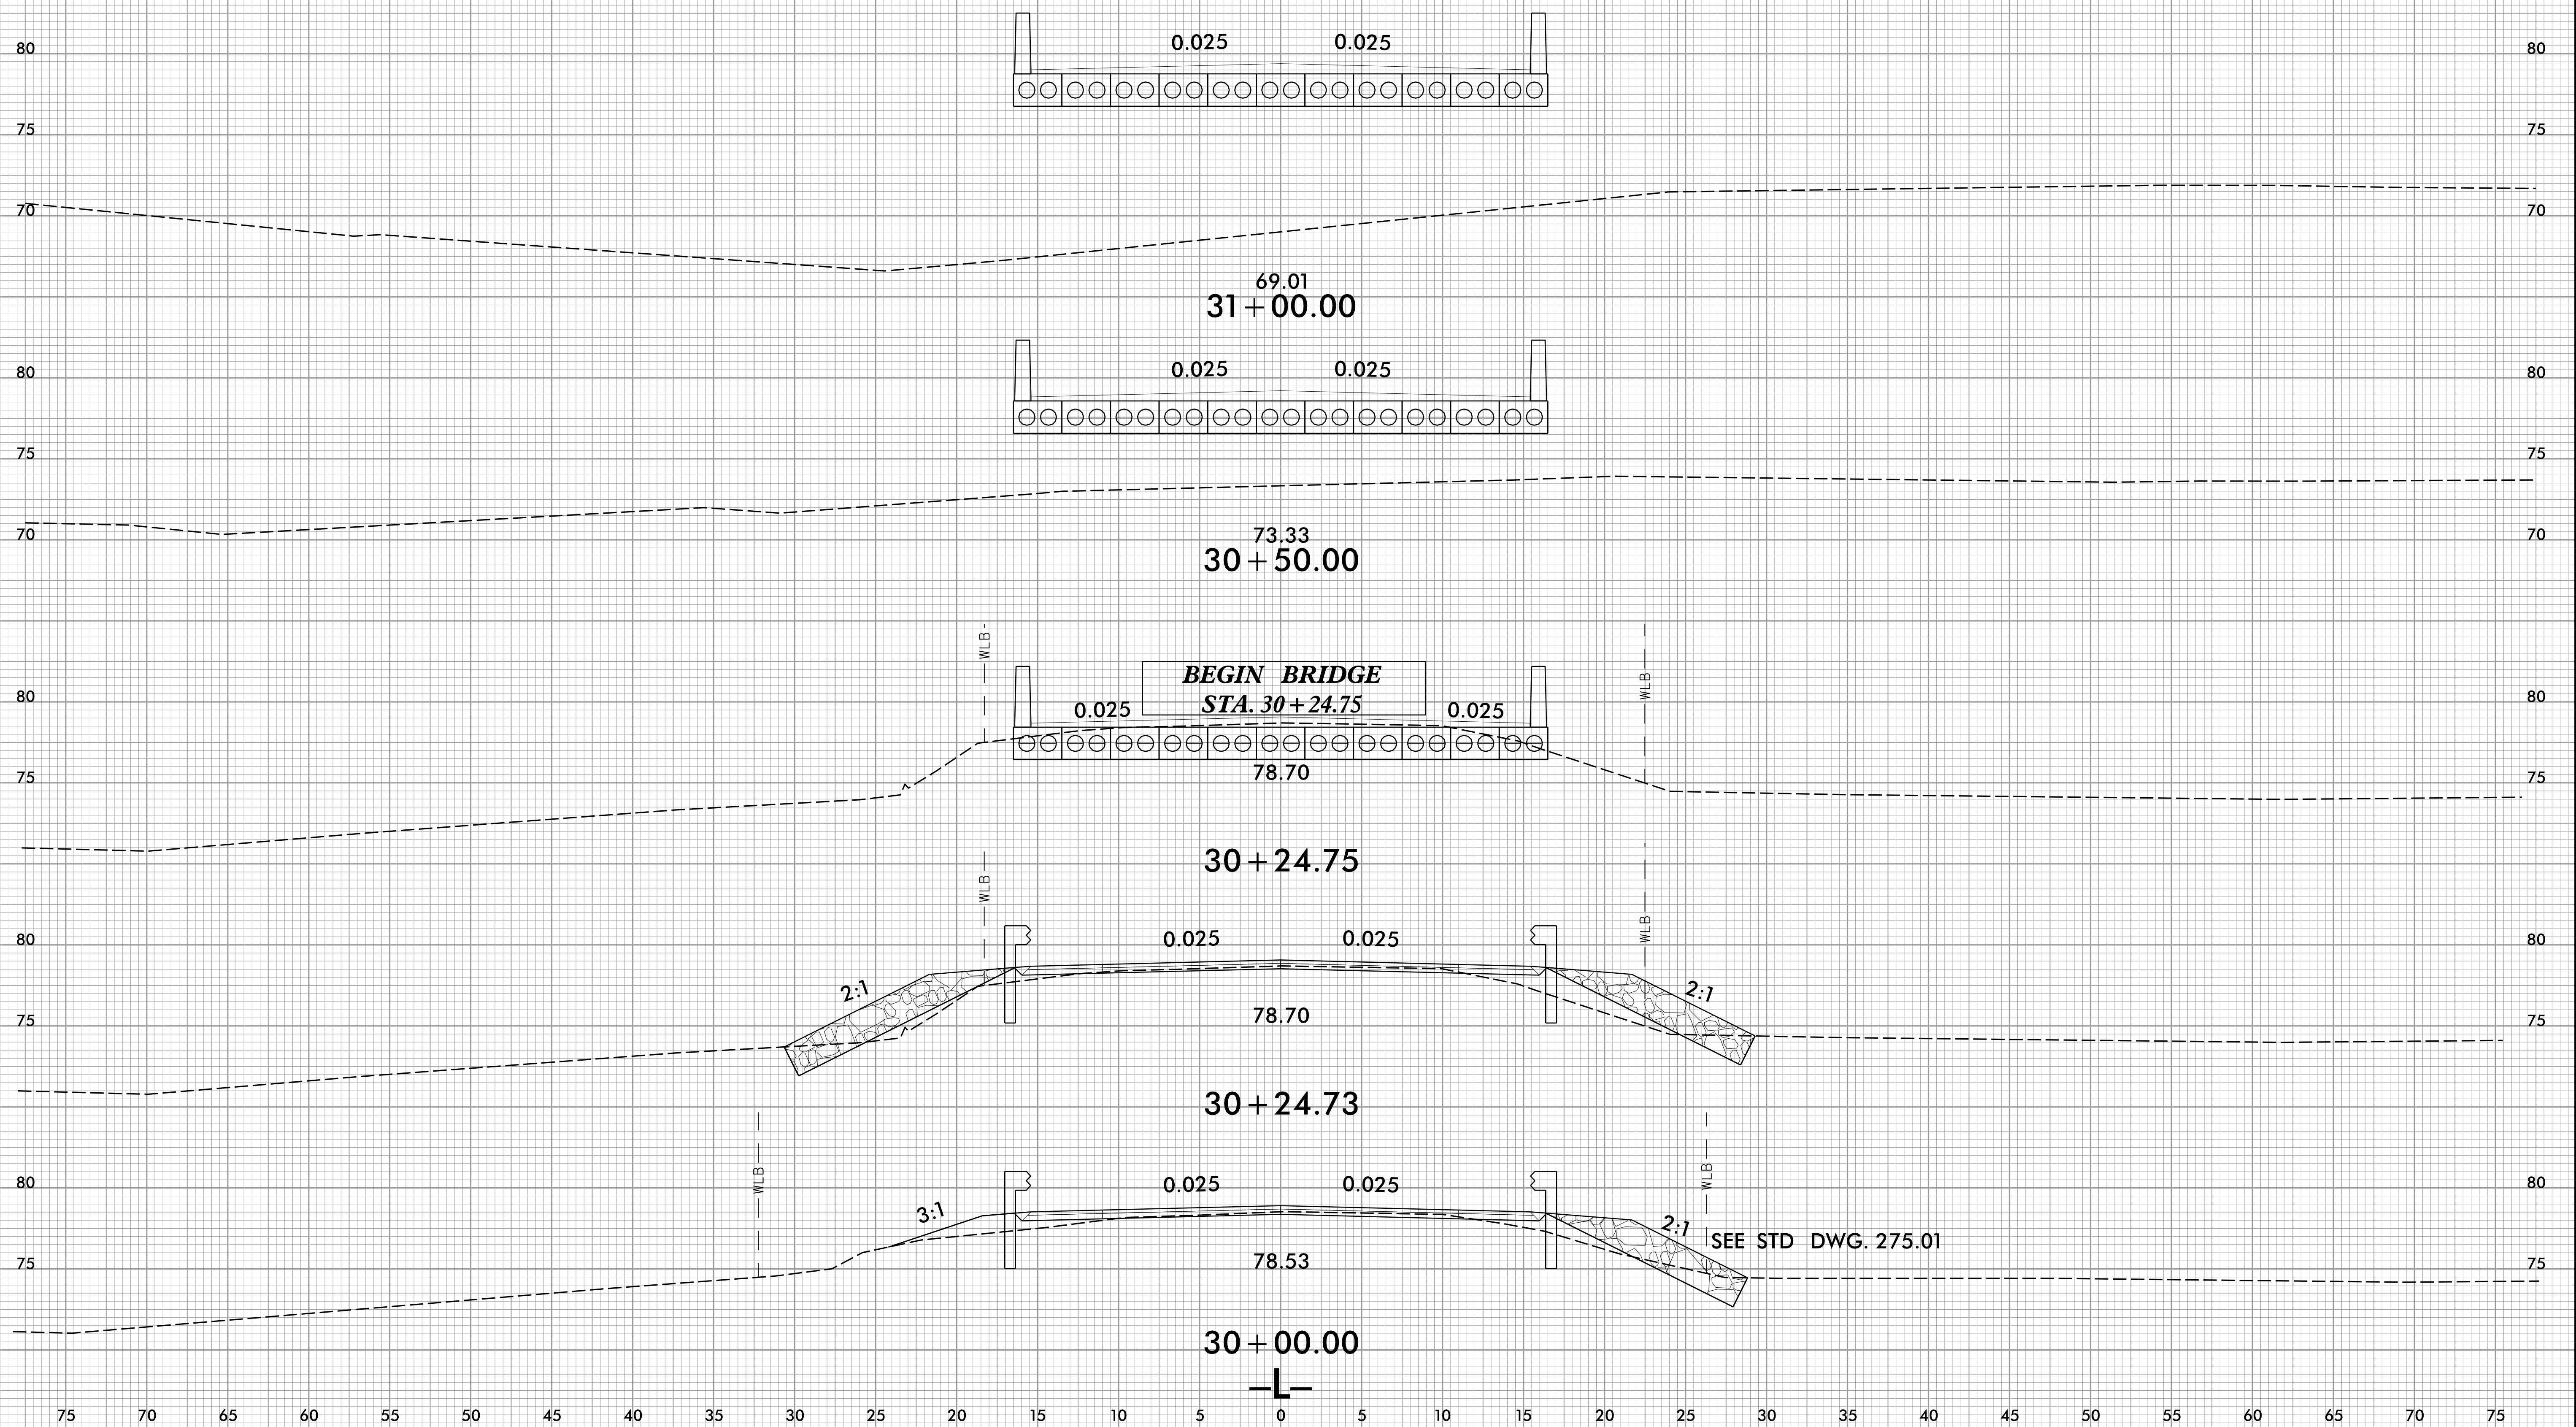

75 70 65 60 55 50 45 40 35 30 25 20 15 10 5 0 5 10 15 20 25 30 35 40 45 50 55 60 65 70 75

11/14/2019 10:58:01 AM J:\BR0111.RDY.XPL.dgn