


8/23/99



PROJ. REFERENCE NO.	SHEET NO.
BR-0111	X-8

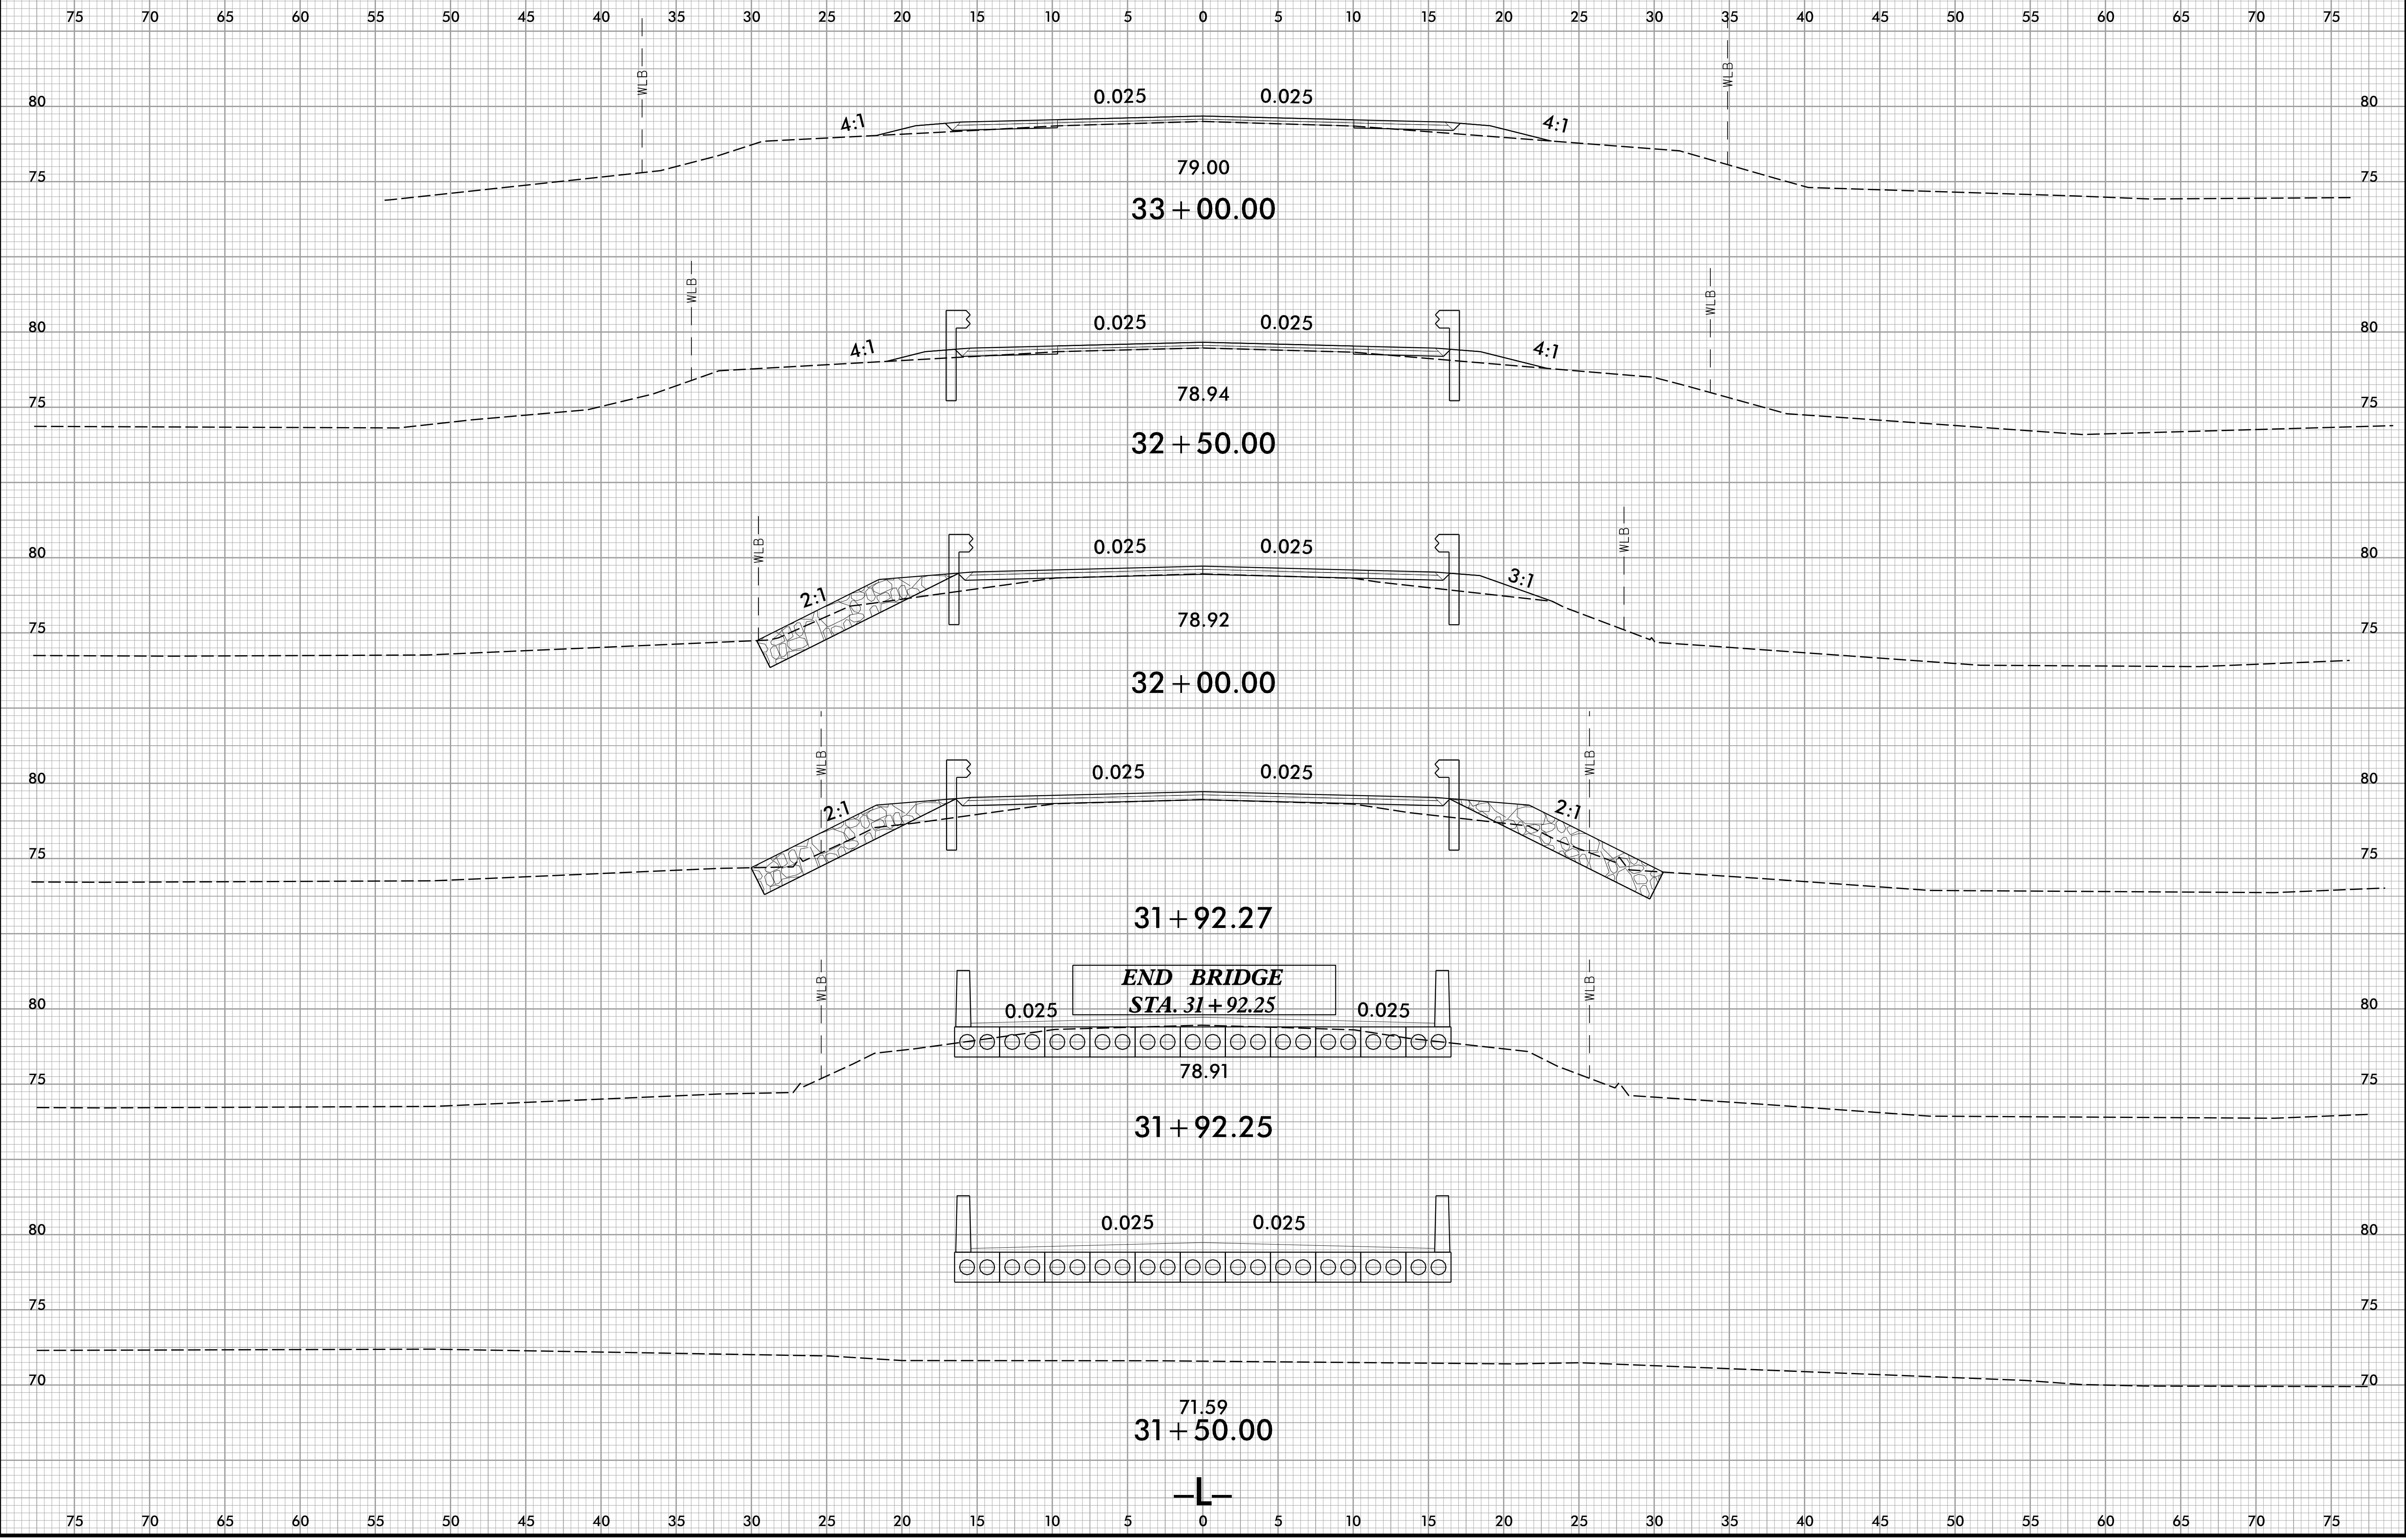

11/14/2019 10:58:01 AM RDY_XPL.dgn