


8/23/99

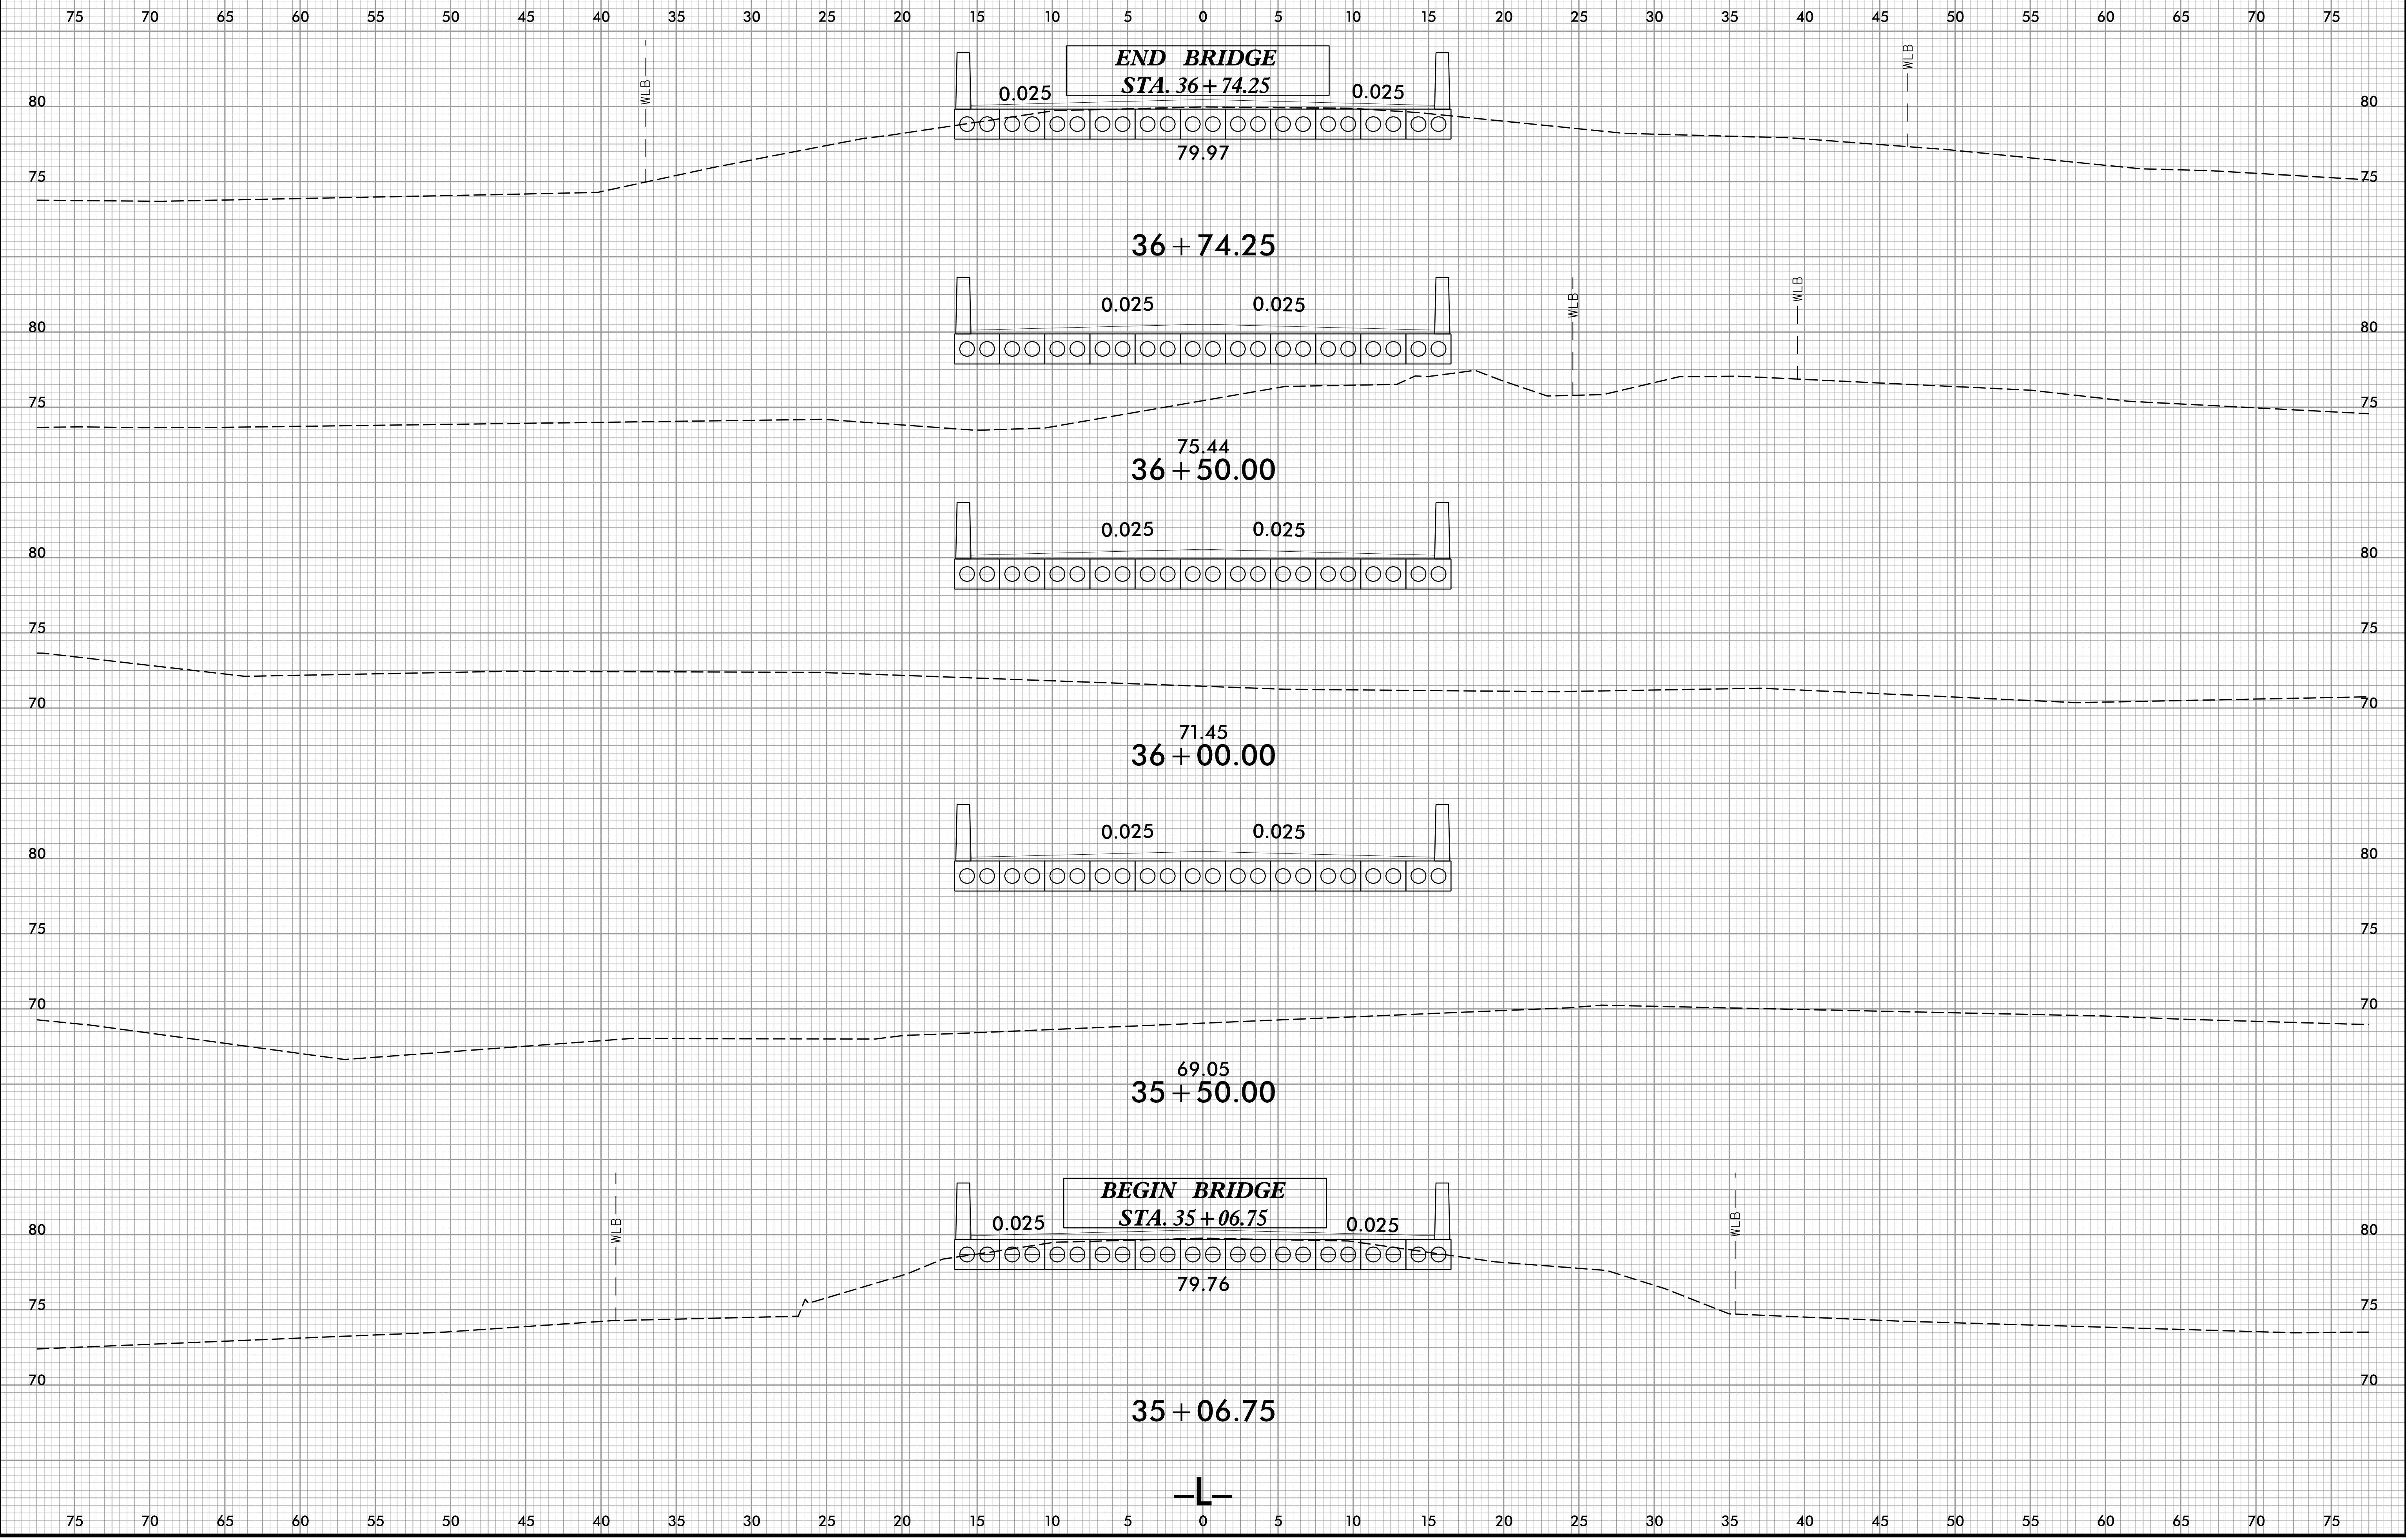

PROJ. REFERENCE NO. BR-0111	SHEET NO. X-10
--------------------------------	-------------------



11/14/2009 10:58:01 AM J:\BR0111.RDY.XPL.dgn