


DETAIL "A"
 (TYPICAL EACH END OF UNIT)
 NOTE: EXTERIOR UNIT SHOWN - INTERIOR UNIT SIMILAR EXCEPT OMIT #5 S3 BARS.

PLAN OF UNIT

PROJECT NO. BR-0111
EDGEcombe COUNTY
 STATION: 16+80.00 -L-
 SHEET 3 OF 5

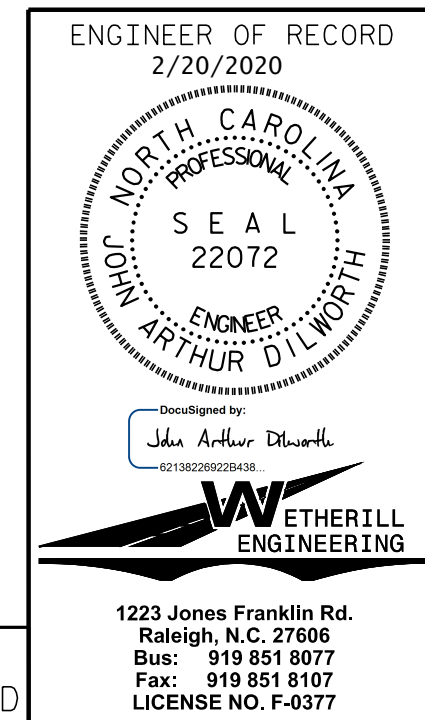

| | | | | | |
|--|-----|-------|-----|-----|--------------------|
| STATE OF NORTH CAROLINA DEPARTMENT OF TRANSPORTATION RALEIGH | | | | | |
| PLAN OF 45' UNIT 30'-10" CLEAR ROADWAY 90° SKEW SPAN B | | | | | |
| REVISIONS | | | | | |
| NO. | BY: | DATE: | NO. | BY: | DATE: |
| 1 | | | 3 | | |
| 2 | | | 4 | | |
| SHEET NO. S01-7 | | | | | TOTAL SHEETS 18 |

| | |
|-------------------------------|-------------|
| ASSEMBLED BY : J. PENDERGRAFT | DATE : 7-19 |
| CHECKED BY : J. DILWORTH | DATE : 8-19 |
| DRAWN BY : DGE | 3/09 |
| CHECKED BY : BCH | 3/09 |
| REV. 12/5/11 | MAA/AAC |
| REV. 8/14 | MAA/TMG |

DOCUMENT NOT CONSIDERED FINAL
 UNLESS ALL SIGNATURES COMPLETED

P:\2019\1910401 BR-0111\Structures\DNBR\IDG6 5\BR0111_BR#5_STR_PS.dgn
 12/18/2019 2:14:40 PM