




555 Fayetteville St,
Suite 900
Raleigh, NC 27601
NC License No: F-0258

PROJ. REFERENCE NO.	SHEET NO.
15BPR.17	TMP-3

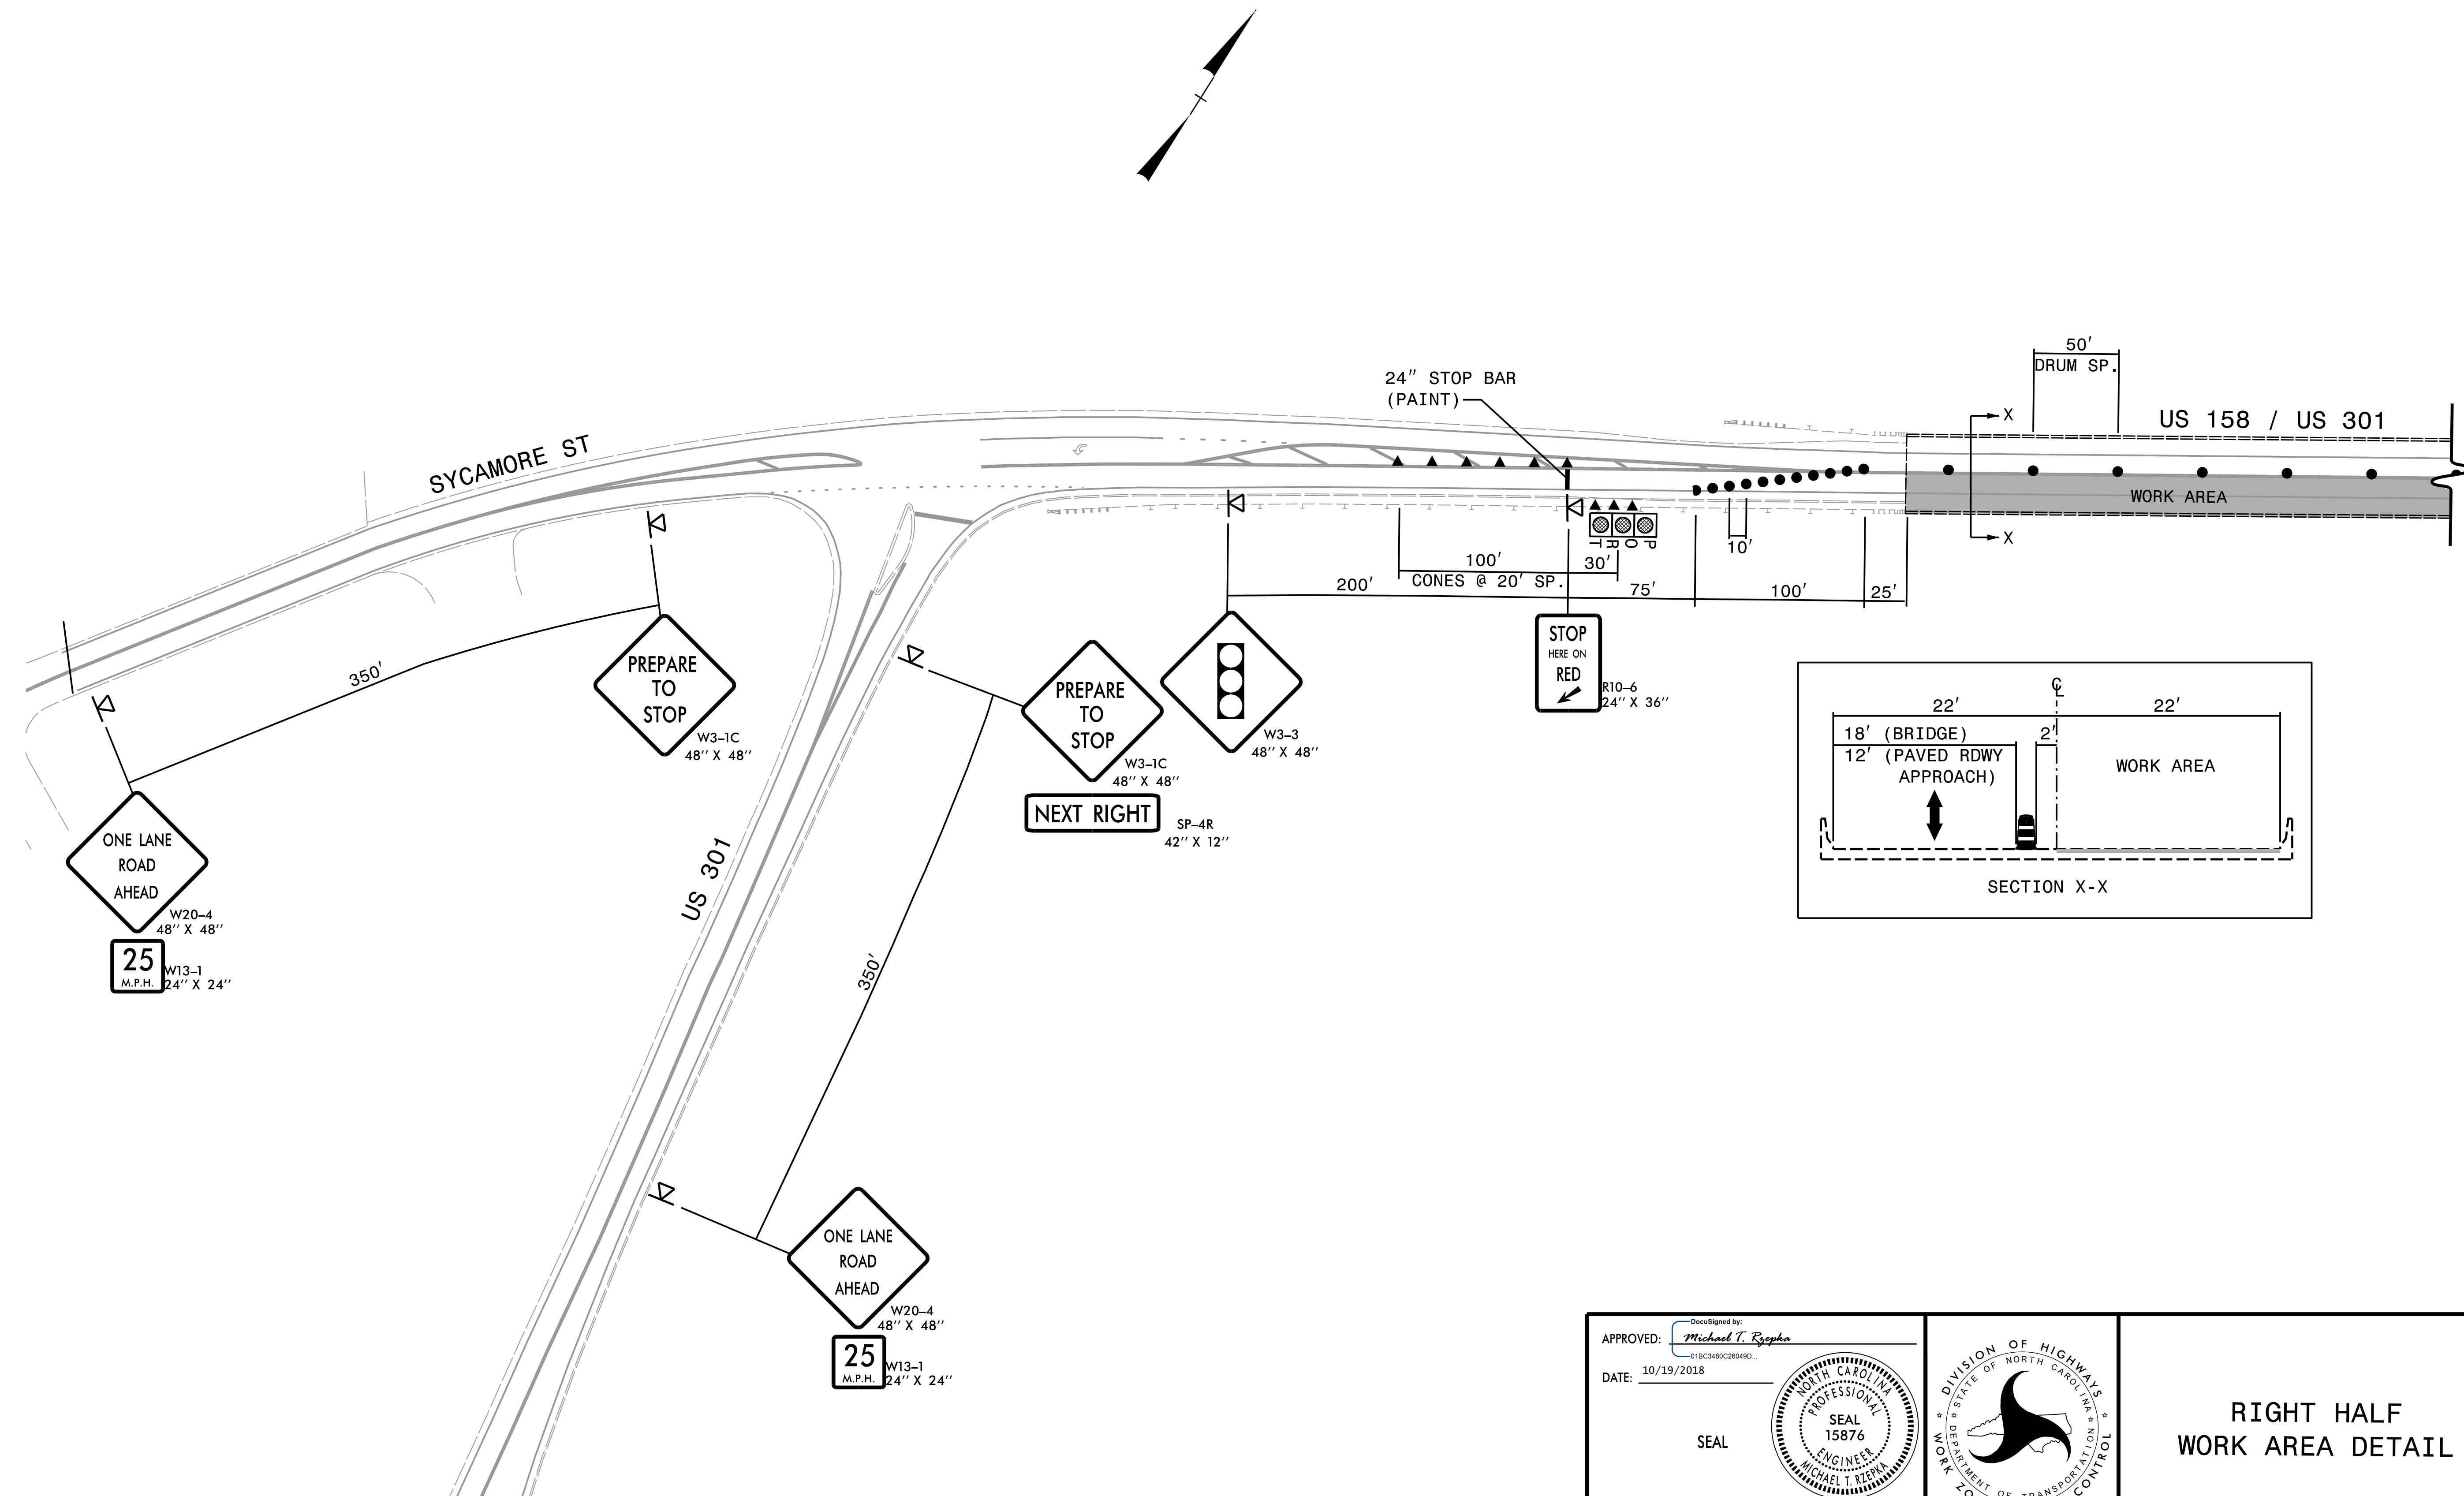

BREAKLINE SEE TMP-4

10/19/2018
C:\pwworking\east01\d0614583\15bpr-17_tmp_psh03.dgn
3:54:18 PM


APPROVED: *Michael T. Repka*
DATE: 10/19/2018

SEAL

019C348C28049D

NORTH CAROLINA PROFESSIONAL ENGINEER
SEAL 15876
MICHAEL T. REPKA

DOCUMENT NOT CONSIDERED FINAL UNLESS ALL SIGNATURES COMPLETED

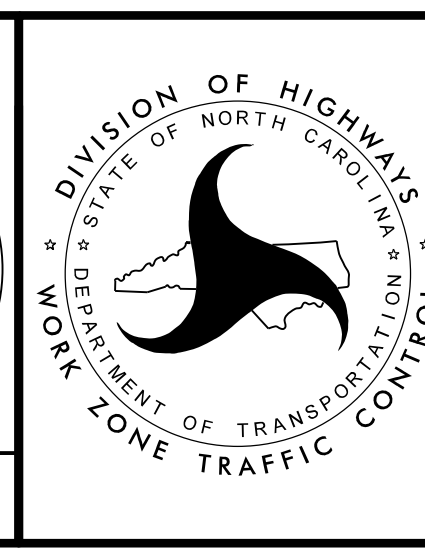

RIGHT HALF WORK AREA DETAIL