




555 Fayetteville St,
Suite 900
Raleigh, NC 27601
NC License No: F-0258

PROJ. REFERENCE NO.	SHEET NO.
15BPR.17	TMP-4

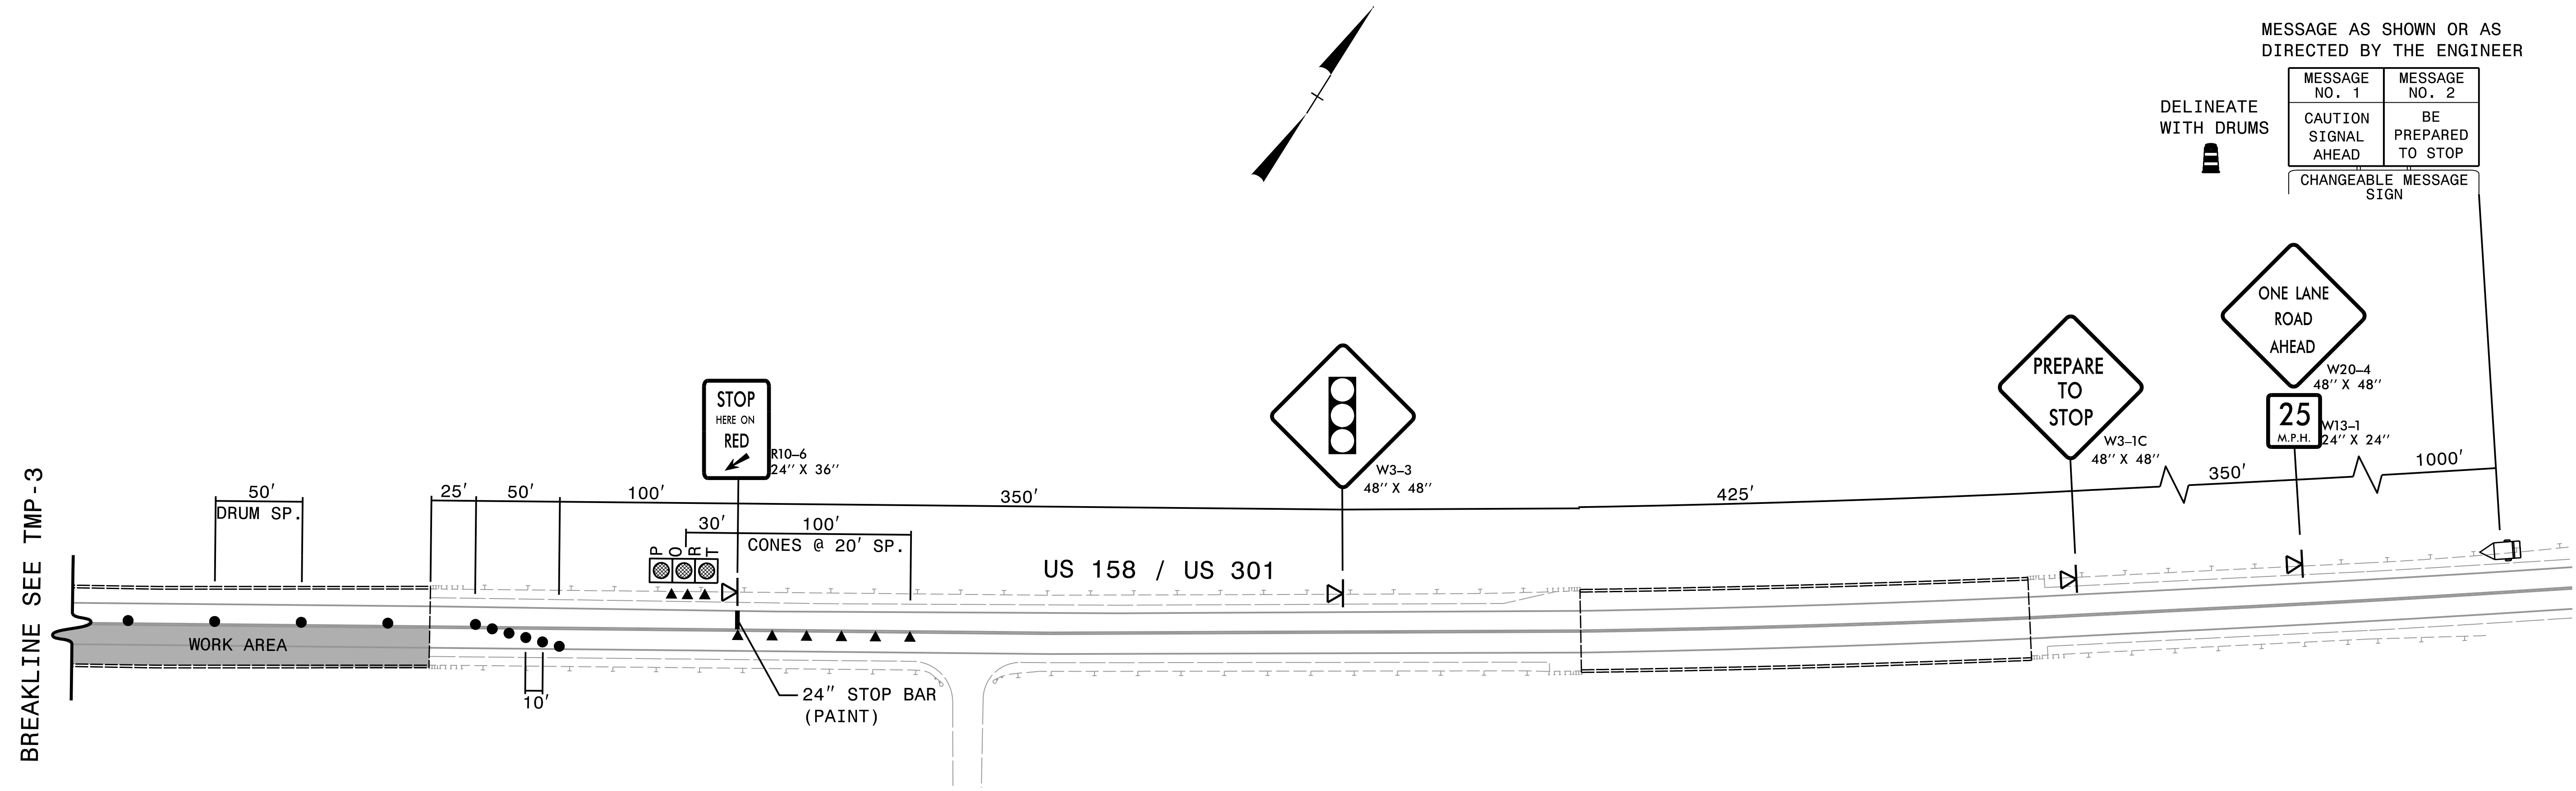


BREAKLINE SEE TMP-3

10/19/2018
C:\pwworking\east01\d0614583\15bpr-17_tmp_psh04.dgn
3:54:22 PM

APPROVED: *Michael T. Repka*
DATE: 10/19/2018

SEAL

DOCUMENT NOT CONSIDERED FINAL
UNLESS ALL SIGNATURES COMPLETED

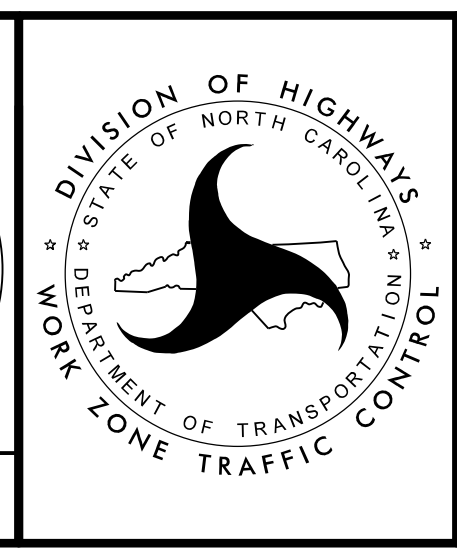

RIGHT HALF
WORK AREA DETAIL