
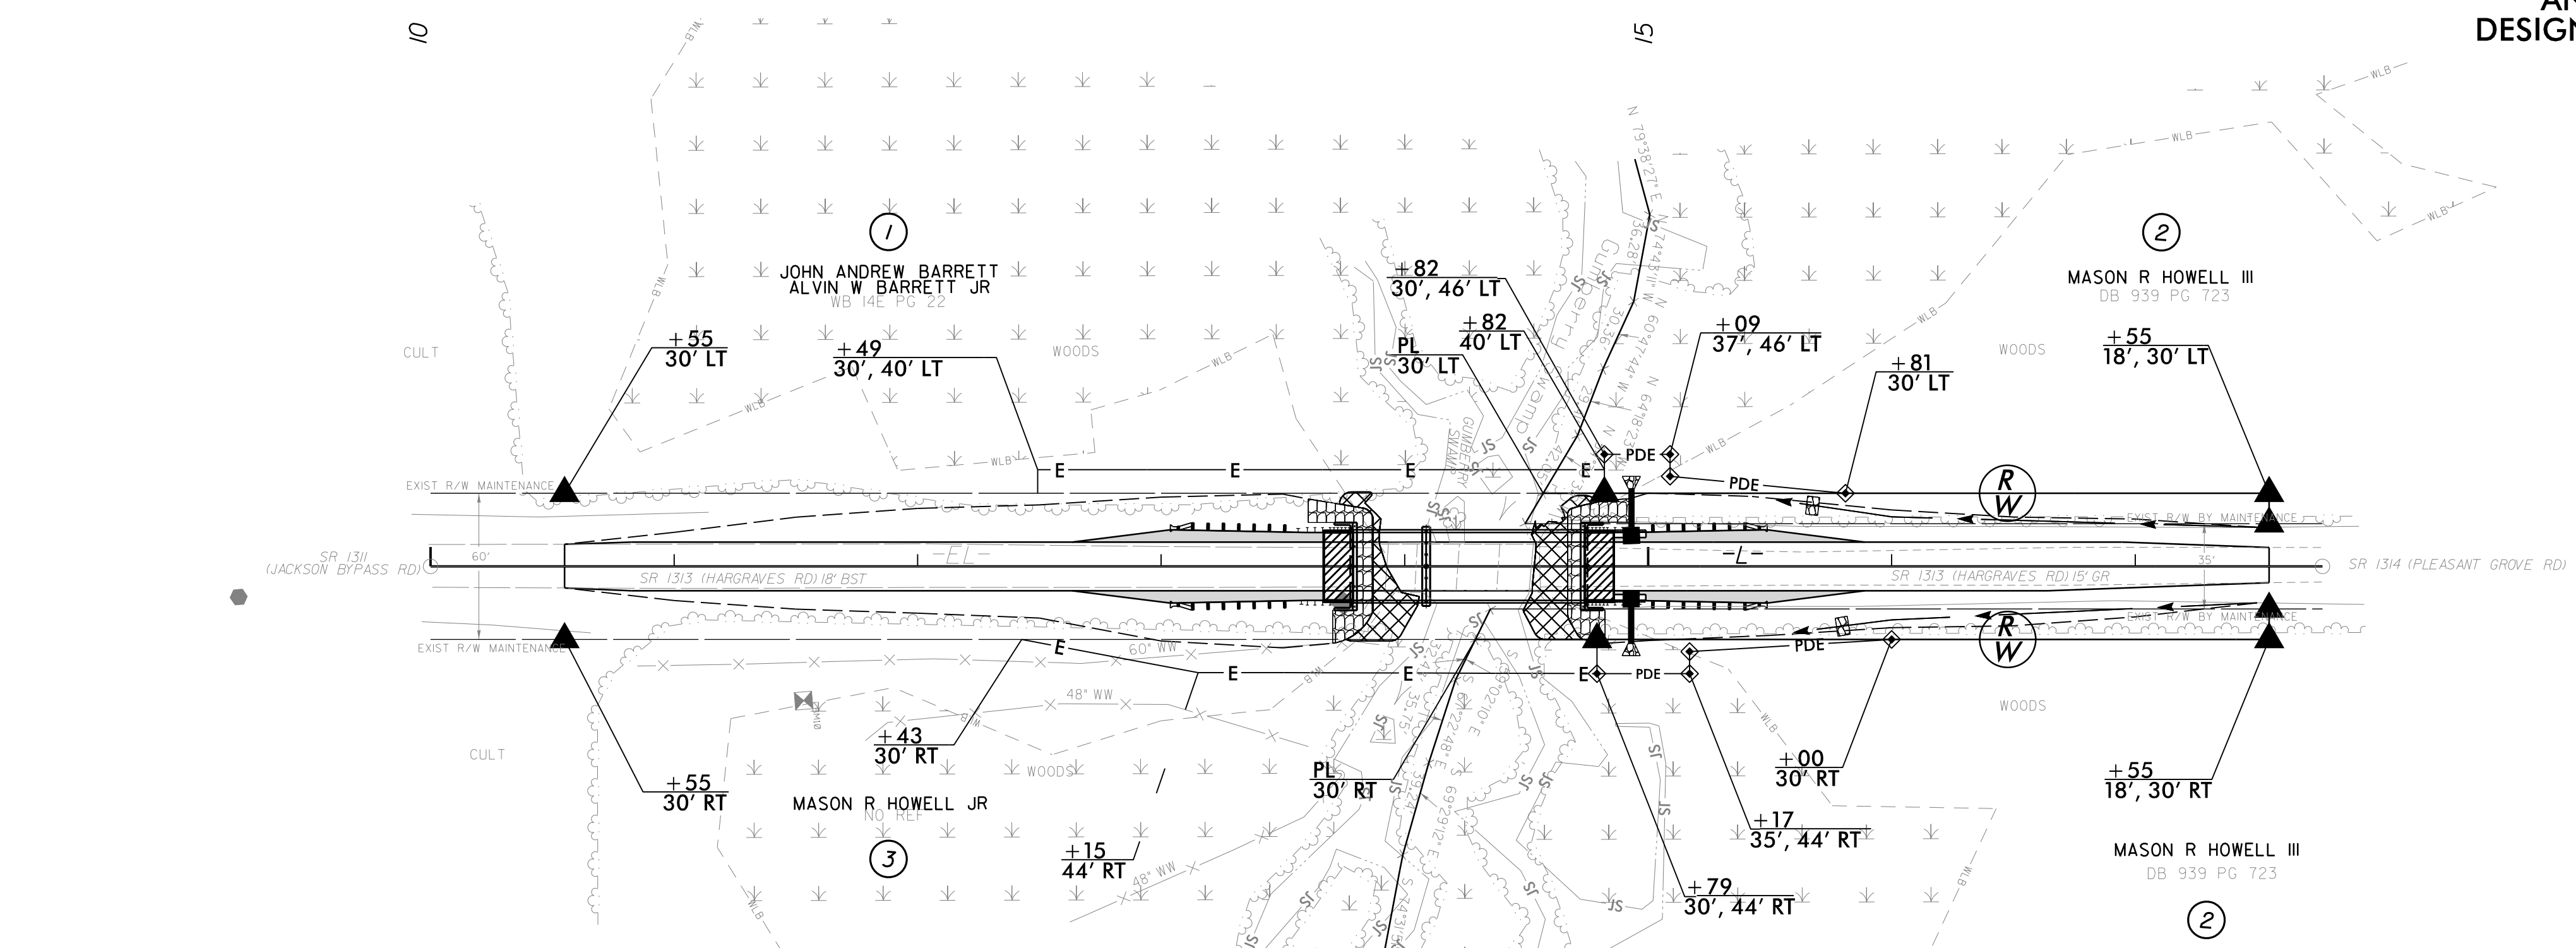


8/17/19

RIGHT OF WAY DETAIL SHEET
**** DETAIL FOR RIGHT OF WAY MONUMENTS AND EASEMENT FLAGS DESIGN FOR REFERENCE ONLY**

PROJECT REFERENCE NO. <i>BR-0117</i>	SHEET NO. <i>4A</i>
RW SHEET NO.	
ROADWAY DESIGN ENGINEER	HYDRAULICS ENGINEER
2/24/2020	
<p>DOCUMENT NOT CONSIDERED FINAL UNLESS ALL SIGNATURES COMPLETED</p>	
<p>PREPARED IN THE OFFICE OF:</p> <p>NC FIRM LICENSE NO. C-1508 301 Fayetteville St., Suite 1500 Raleigh, NC 27601 (919) 862-7839</p>	

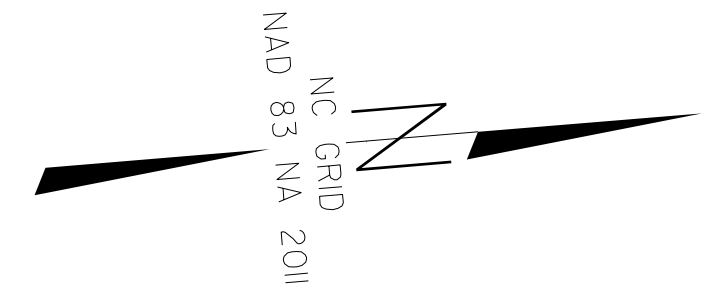

PARCEL ROW INDEX TABLE

PARCEL No.	SHEET No.	PROPERTY OWNER NAME	ROW AREA (SF)	ROW AREA (AC)	TCE AREA (SF)	TCE AREA (AC)	PDE AREA (SF)	PDE AREA (AC)
1	4	JOHN ANDREW BARRETT ALVIN W BARRETT JR			2038.57	0.05		
2	4	MASON R HOWELL III	7808.76	0.18	945.63	0.02	1438.50	0.03
3	4	MASON R HOWELL JR			1996.07	0.05		

REVISIONS

