
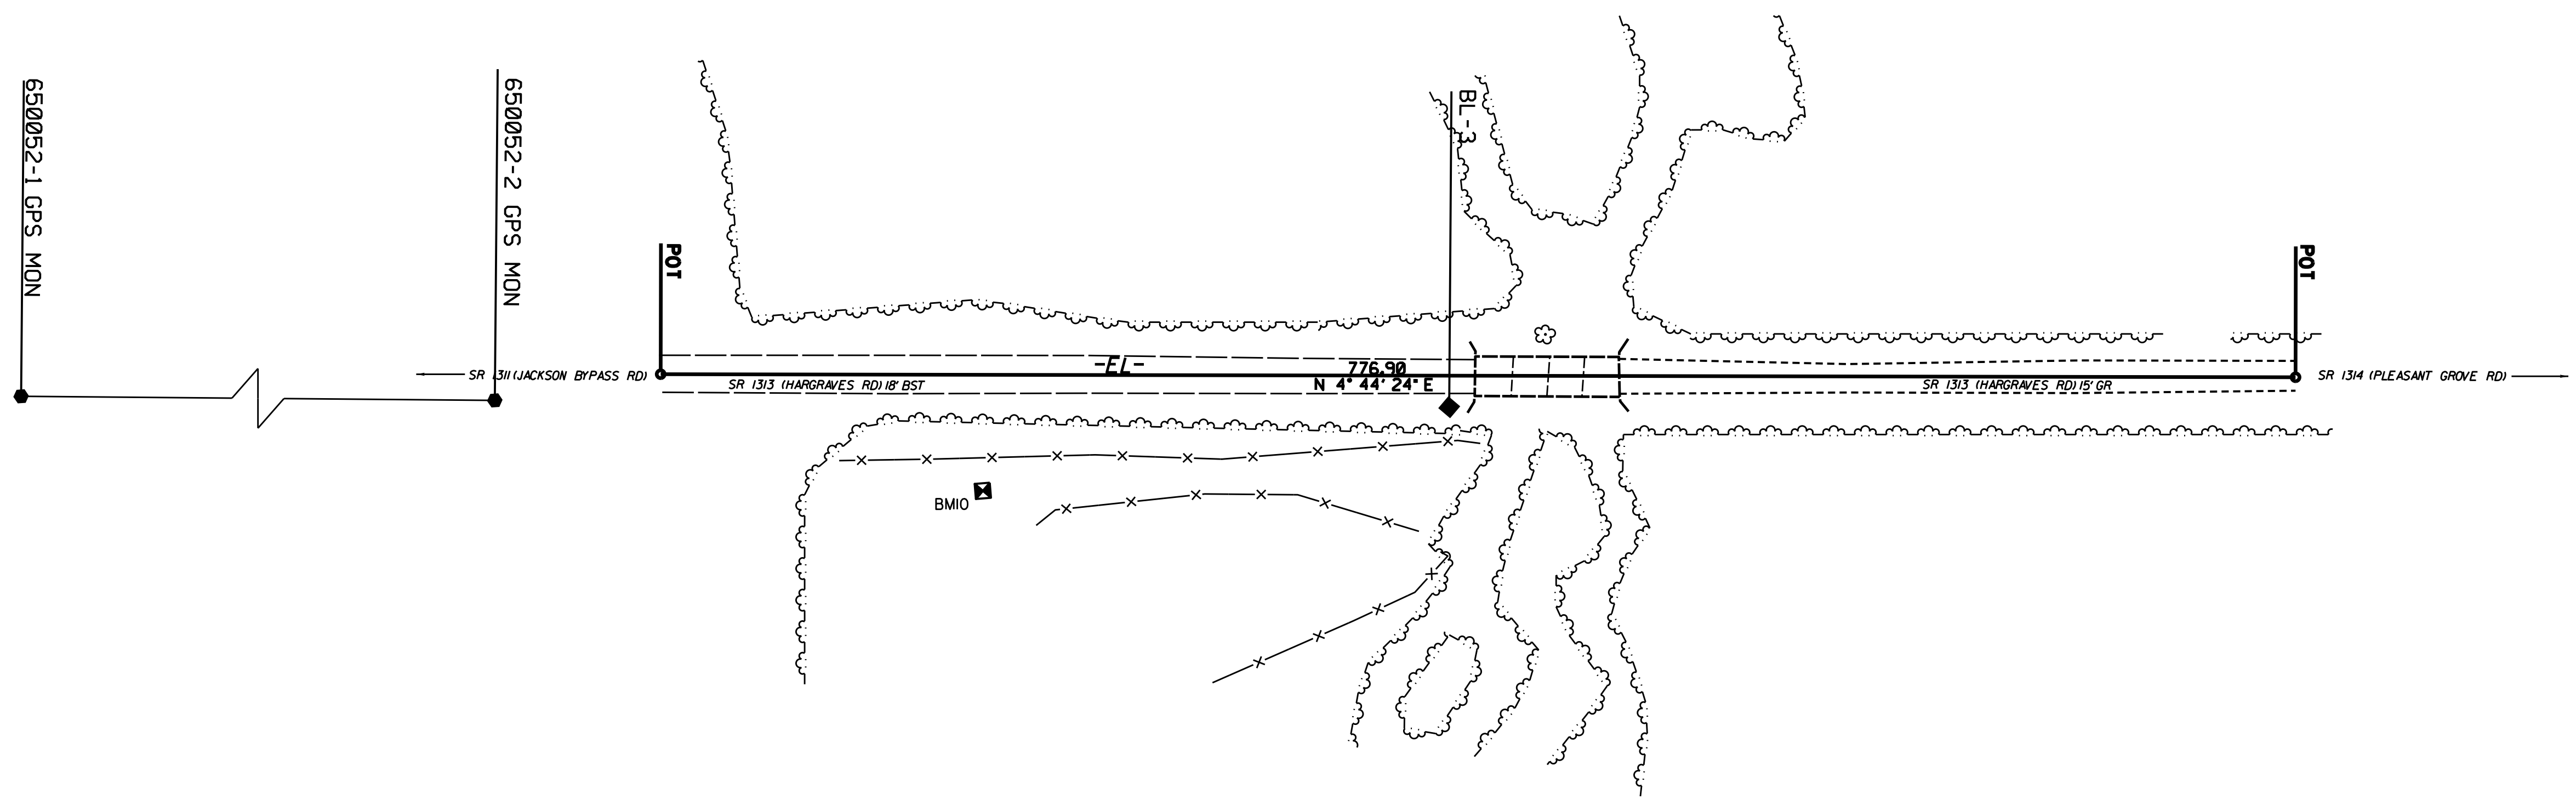


PROJECT REFERENCE NO.	SHEET NO.
BR-0117	RW02C-1
Location and Surveys	

# SURVEY CONTROL SHEET

## W/ EXISTING CENTERLINE ALIGNMENTS PRIOR TO CONSTRUCTION

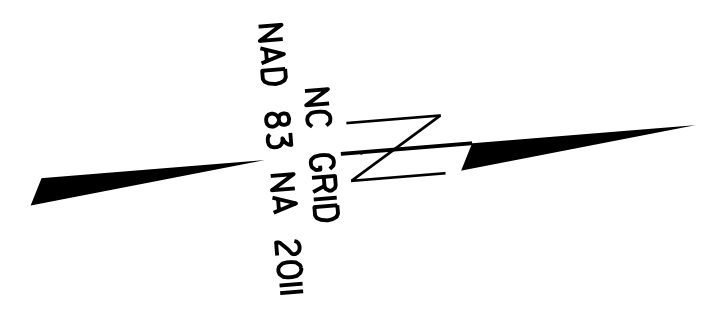

SEE SHEET RW02C-3  
FOR FURTHER  
ALIGNMENT DETAILS

### NOTES:

- 1. PROJECT CONTROL WAS ESTABLISHED USING GNSS, THE GLOBAL NAVIGATION SATELLITE SYSTEM.
- 2. THE SURVEY CONTROL DATA FOR THIS PROJECT HAS BEEN COMPILED FROM VARIOUS SOURCES. IF FURTHER INFORMATION REGARDING PROJECT CONTROL IS NEEDED, PLEASE CONTACT THE LOCATION AND SURVEYS UNIT.

\$\$\$\$\$  
SY-C-03-2000-01  
L:01-10-10-01  
\$\$\$\$\$