




LEGEND

GENERAL

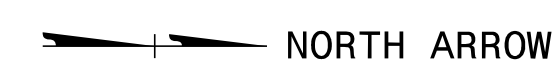

TRAFFIC CONTROL DEVICES



TEMPORARY SIGNING



GENERAL NOTES

CHANGES MAY BE REQUIRED WHEN PHYSICAL DIMENSIONS IN THE DETAIL DRAWINGS, STANDARD DETAILS, AND ROADWAY DETAILS ARE NOT ATTAINABLE TO MEET FIELD CONDITIONS OR RESULT IN DUPLICATE OR UNDESIRABLE OVERLAPPING OF DEVICES. MODIFICATION MAY INCLUDE: MOVING, SUPPLEMENTING, COVERING, OR REMOVAL OF DEVICES AS DIRECTED BY THE ENGINEER.

THE FOLLOWING GENERAL NOTES APPLY AT ALL TIMES FOR THE DURATION OF THE CONSTRUCTION PROJECT EXCEPT WHEN OTHERWISE NOTED IN THE PLAN OR DIRECTED BY THE ENGINEER.

TRAFFIC PATTERN ALTERATIONS

A) NOTIFY THE ENGINEER THIRTY (30) CALENDAR DAYS PRIOR TO ANY TRAFFIC PATTERN ALTERATION.

SIGNING

B) INSTALL ADVANCE WORK ZONE WARNING SIGNS WHEN WORK IS WITHIN 40 FT FROM THE EDGE OF TRAVEL LANE AND NO MORE THAN THREE (3) DAYS PRIOR TO THE BEGINNING OF CONSTRUCTION.

C) PROVIDE SIGNING AND DEVICES REQUIRED TO CLOSE THE ROAD ACCORDING TO THE ROADWAY STANDARD DRAWINGS AND TRAFFIC CONTROL PLANS.

PROVIDE SIGNING REQUIRED FOR THE OFF-SITE DETOUR ROUTE AS SHOWN IN THE TRAFFIC CONTROL PLANS.

D) COVER OR REMOVE ALL SIGNS AND DEVICES REQUIRED TO CLOSE THE ROAD WHEN ROAD CLOSURE IS NOT IN OPERATION.

COVER OR REMOVE ALL SIGNS REQUIRED FOR THE OFF-SITE DETOUR WHEN THE DETOUR IS NOT IN OPERATION.

E) ENSURE ALL NECESSARY SIGNING IS IN PLACE PRIOR TO ALTERING ANY TRAFFIC PATTERN.

TRAFFIC CONTROL DEVICES

F) PLACE TYPE III BARRICADES, WITH "ROAD CLOSED" SIGN R11-2 ATTACHED, OF SUFFICIENT LENGTH TO CLOSE ENTIRE ROADWAY.

PAVEMENT MARKINGS AND MARKERS

G) INSTALL TEMPORARY PAVEMENT MARKINGS AND TEMPORARY PAVEMENT MARKERS ON INTERIM LAYERS OF PAVEMENT AS FOLLOWS:

<u>ROAD NAME</u>	<u>MARKING</u>	<u>MARKER</u>
(SR 1313) HARGRAVES RD	PAINT	NONE

H) TIE PROPOSED PAVEMENT MARKING LINES TO EXISTING PAVEMENT MARKING LINES.

ADDITIONAL NOTES

I) MAINTAIN TRAFFIC TO ALL RESIDENTS AS WELL AS FOR FARMS AND ACTIVE FIELDS THAT ARE LOCATED NEAR BOTH ENDS OF THE BRIDGE DURING LIFE OF PROJECT AND ALL PHASES OF CONSTRUCTION.

J) CONTACT NORTHAMPTON COUNTY EMERGENCY SERVICES AT (252) 534-6811 AT LEAST ONE MONTH PRIOR TO THE BEGINNING OF CONSTRUCTION.

K) CONTACT NORTHAMPTON COUNTY SCHOOL SYSTEM AT (252) 534-1371 AT LEAST ONE MONTH PRIOR TO THE BEGINNING OF CONSTRUCTION.

PHASING NOTES

PHASE I

STEP 1

PRIOR TO ANY CONSTRUCTION OPERATIONS, PLACE AND COVER OFF-SITE DETOUR SIGNS FOR HARGRAVES RD (SR 1313), JACKSON BY-PASS RD (SR 1311), PLEASANT GROVE RD (SR 1314), AS SHOWN ON TMP-2, AND IN ACCORDANCE WITH RSD 1101.03 (SHEETS 1 OF 9).

STEP 2


USING OFF-SITE DETOUR, AS SHOWN ON TMP-2, UNCOVER DETOUR SIGNS, CLOSE -L- (SR 1313 / HARGRAVES RD) TO TRAFFIC AND CONSTRUCT PROPOSED BRIDGE AND ROADWAY UP TO AND INCLUDING THE FINAL LAYER OF SURFACE COURSE PER ROADWAY AND BRIDGE PLANS.

STEP 3

UPON COMPLETION OF BRIDGE AND ROADWAY CONSTRUCTION, PLACE FINAL PAVEMENT MARKINGS AND MARKERS IN ACCORDANCE WITH RSD 1205.01, 1205.02, 1205.12, 1250.01, 1251.01, AND PAVEMENT MARKING PLANS. REMOVE ALL SIGNS AND DEVICES, AND OPEN -L- (SR 1313 / HARGRAVES RD) TO TRAFFIC.

2/14/2020 BR-0117_TC_TMP_LEGEND-GEN_NOTES-PHASING.dgn User: jdebbono

APPROVED: _____
 DATE: 2/24/2020
 DocuSigned by: *Jacob H. Duke*
DOCUMENT NOT CONSIDERED FINAL UNLESS ALL SIGNATURES COMPLETED

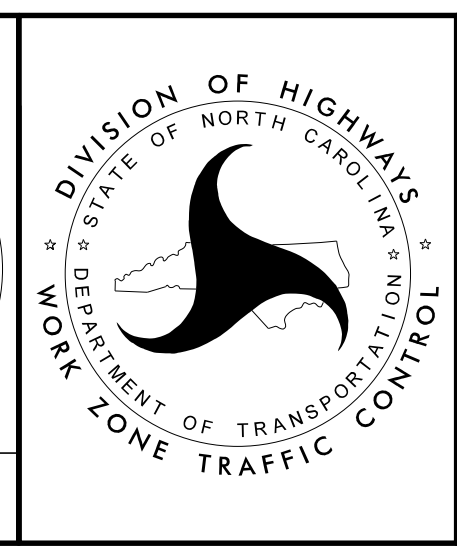

**LEGEND, GENERAL NOTES,
AND PHASING NOTES**