

LEGEND:

- OFF-SITE DETOUR
- STATIONARY SIGN
- TYPE III BARRICADE


DETOUR DESCRIPTION:

NORTHBOUND:
 JACKSON BY-PASS ROAD (SR 1311) TO PLEASANT GROVE ROAD (SR 1314)

SOUTHBOUND:
 PLEASANT GROVE ROAD (SR 1314) TO JACKSON BY-PASS ROAD (SR 1311)

NOTES:


TRAFFIC CONTROL DEVICES (1) THRU (7) AND (A) THRU (H) SHALL BE INSTALLED PER ENGINEER'S INSTRUCTIONS.

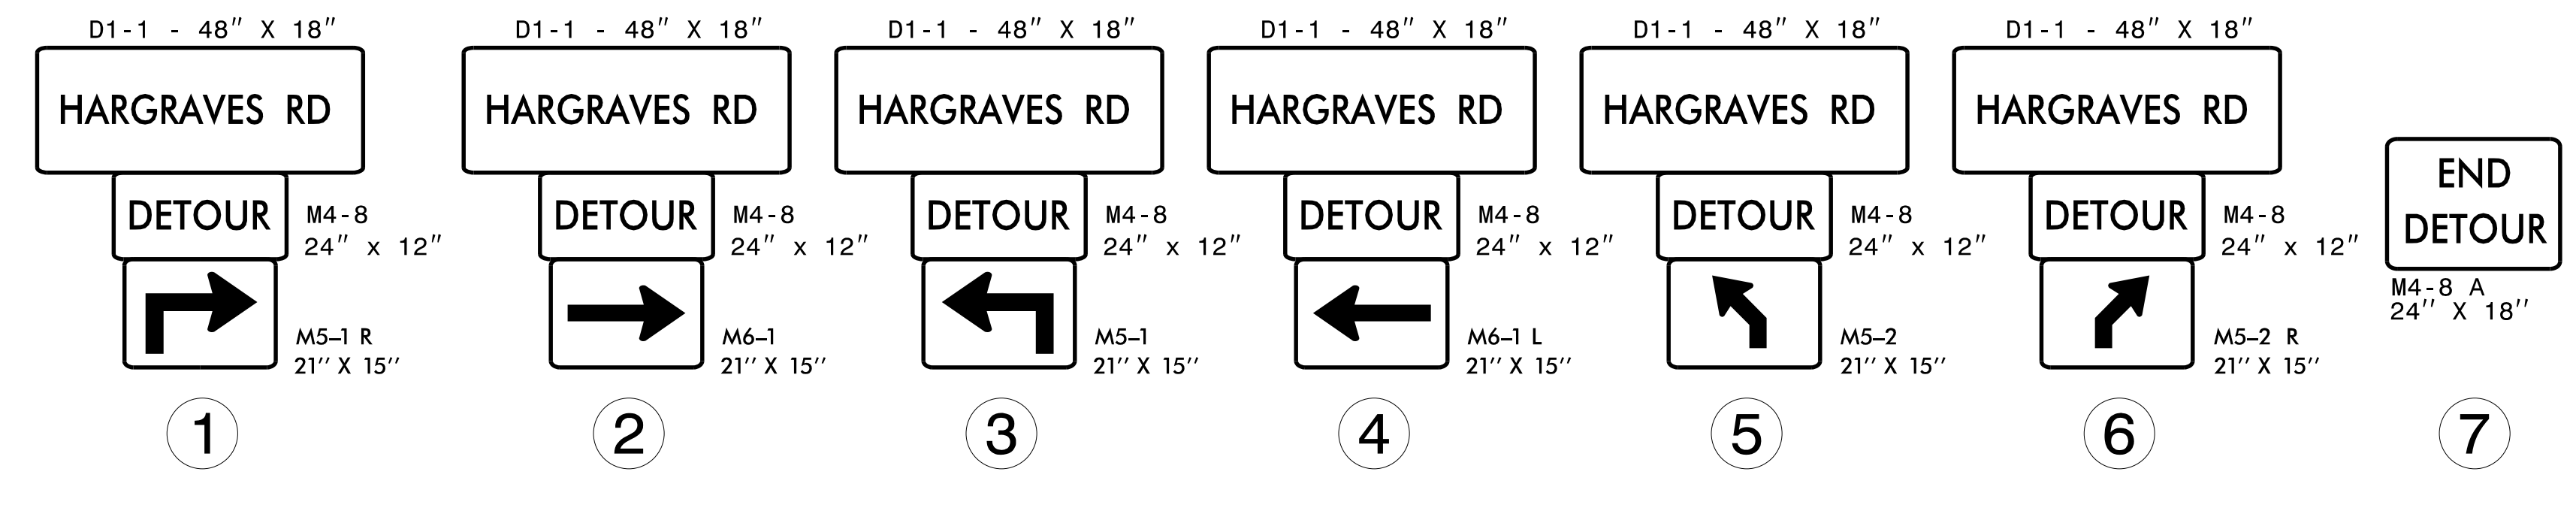

APPROVED: _____
 DATE: 2/24/2020

DocuSigned by:
 Jacob H. Duke
 9CDS3ADC680400

**DOCUMENT NOT CONSIDERED FINAL
 UNLESS ALL SIGNATURES COMPLETED**

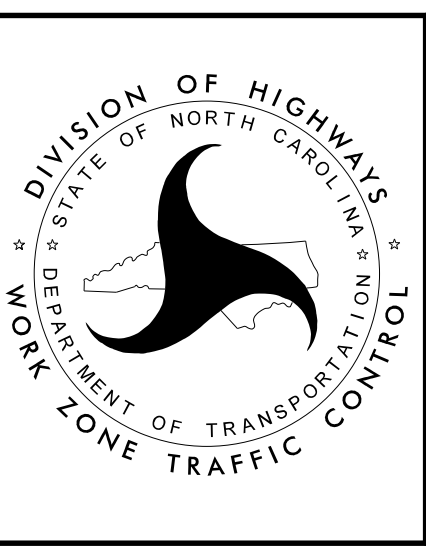

OFFSITE DETOUR

2/14/2020
 BR-0117-TC-TMP-OFFSITE-DETOUR.dgn
 User: jidebone