


GRADE DATA -L-

PI	=	14+42.0
EL.	=	107.62'
VC	=	120'

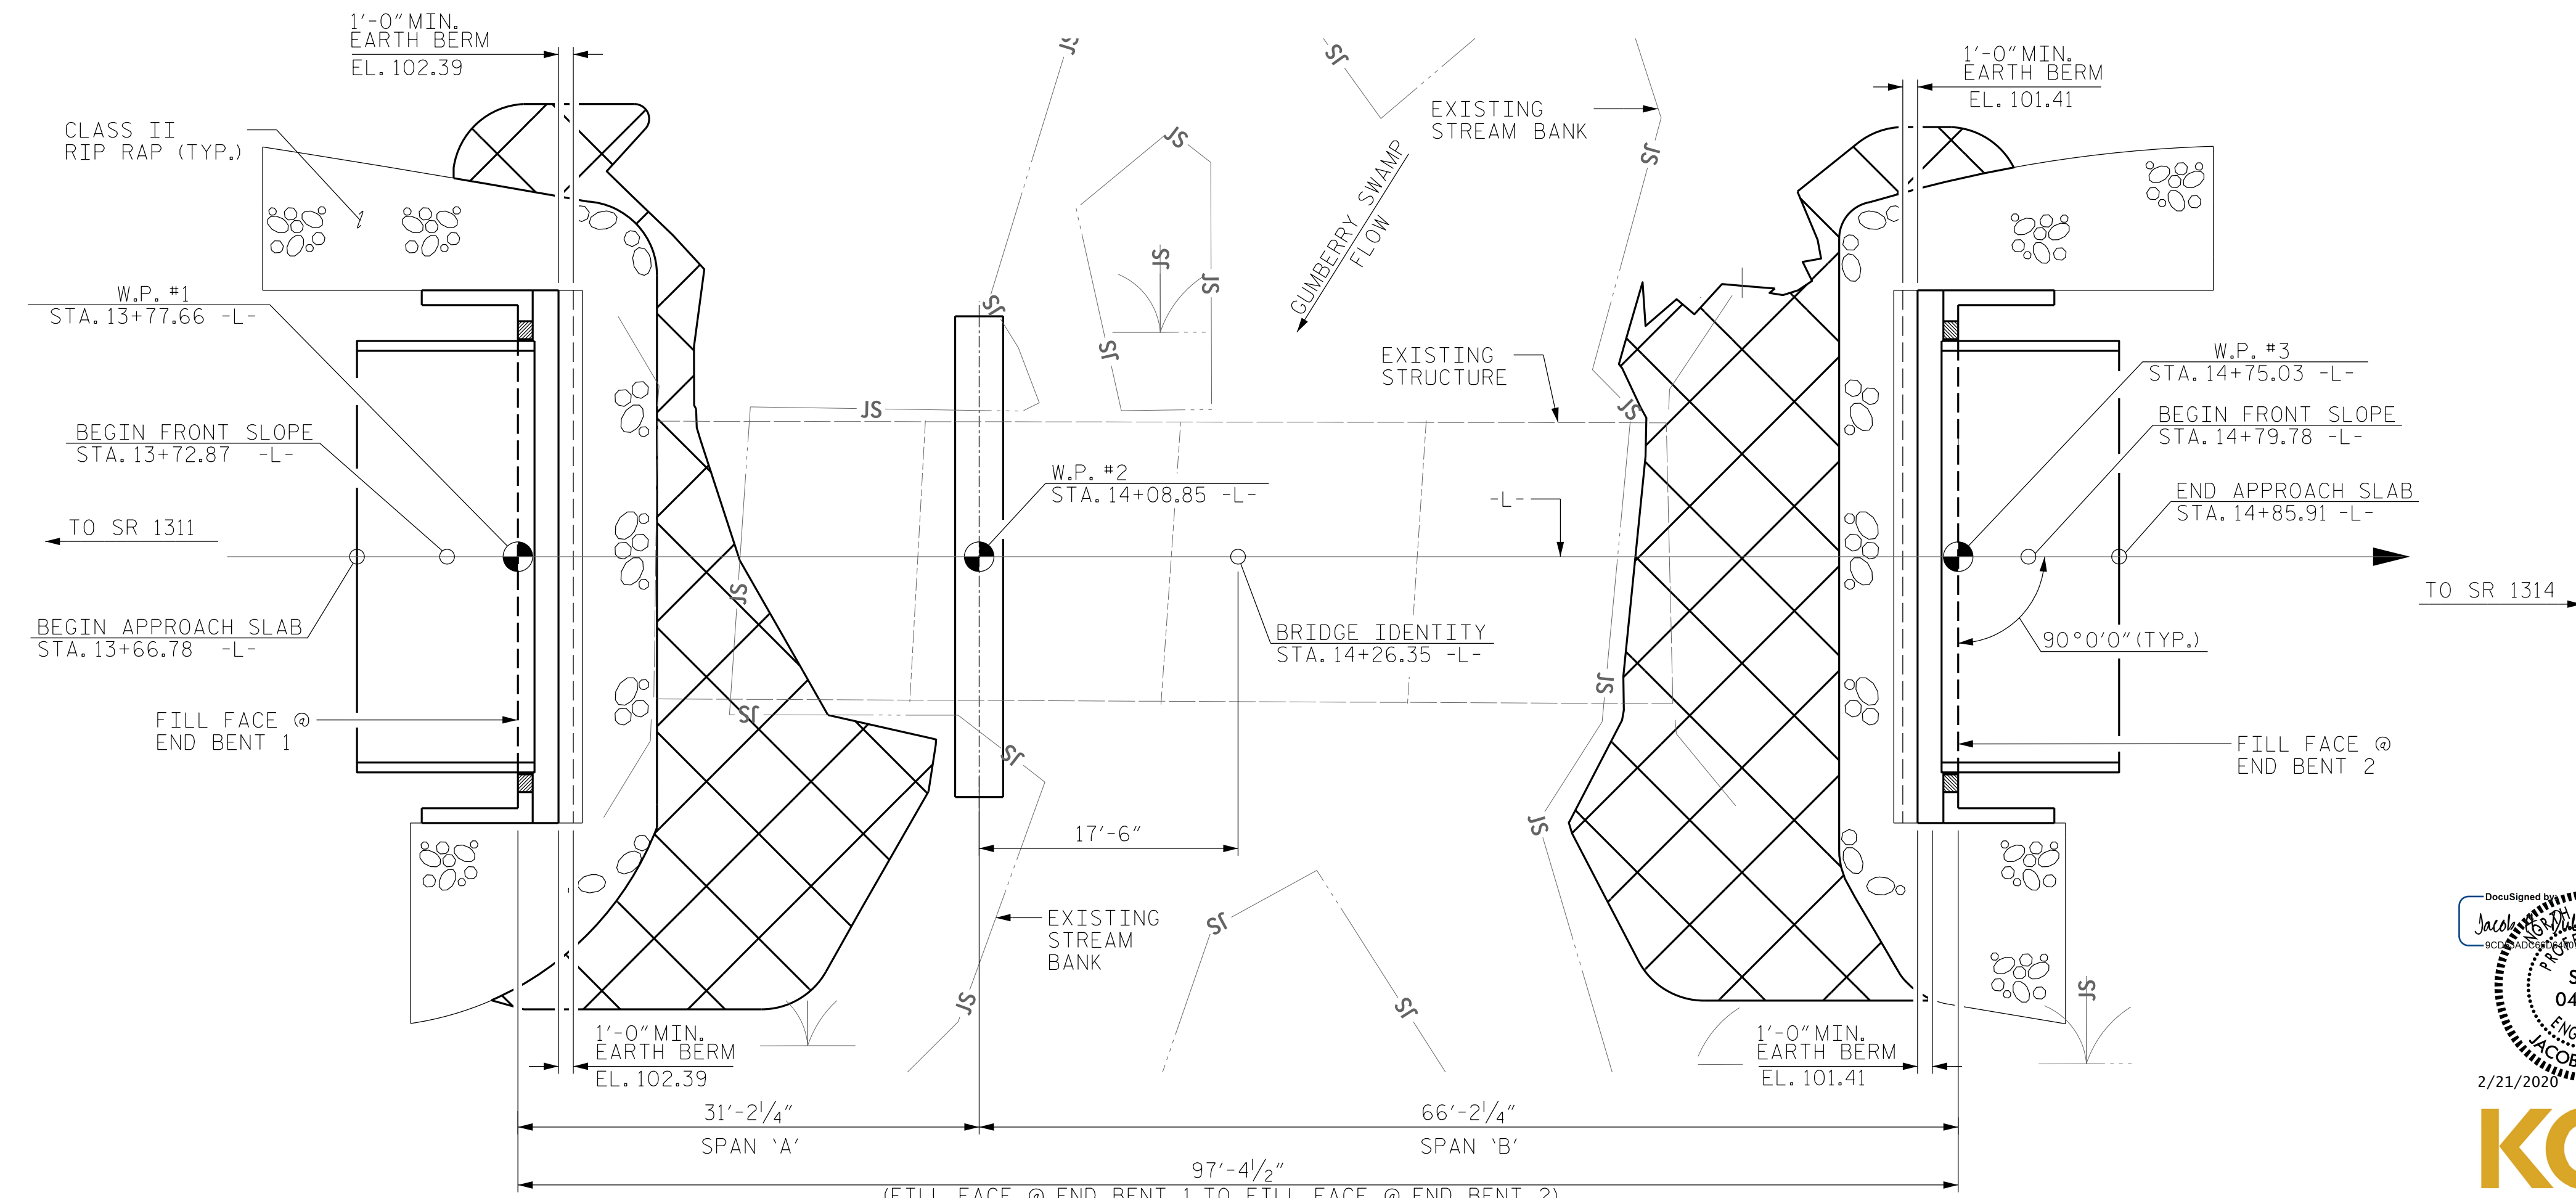

I HEREBY CERTIFY THESE PLANS ARE THE AS-BUILT PLANS

PROJECT NO. BR-0117
 NORTHAMPTON COUNTY
 STATION: 14+26.35 -L-

SHEET 1 OF 2 REPLACES BRIDGE NO. 650052

STATE OF NORTH CAROLINA
 DEPARTMENT OF TRANSPORTATION
 RALEIGH

GENERAL DRAWING
 FOR BRIDGE ON SR 1313 OVER
 GUMBERRY SWAMP BETWEEN
 BLACKWELL-STEPHENSON RD &
 NC HWY 186



DRAWN BY : DIEGO A. AGUIRRE DATE : 01/2020
 CHECKED BY : FIDEL L. FLORES DATE : 01/2020
 DESIGN ENGINEER OF RECORD: JACOB H. DUKE 01/2020

DOCUMENT NOT CONSIDERED
 FINAL UNLESS ALL
 SIGNATURES COMPLETED

REVISIONS						SHEET NO.
NO.	BY:	DATE:	NO.	BY:	DATE:	S-1
1			3			TOTAL SHEETS 19
2			4			