
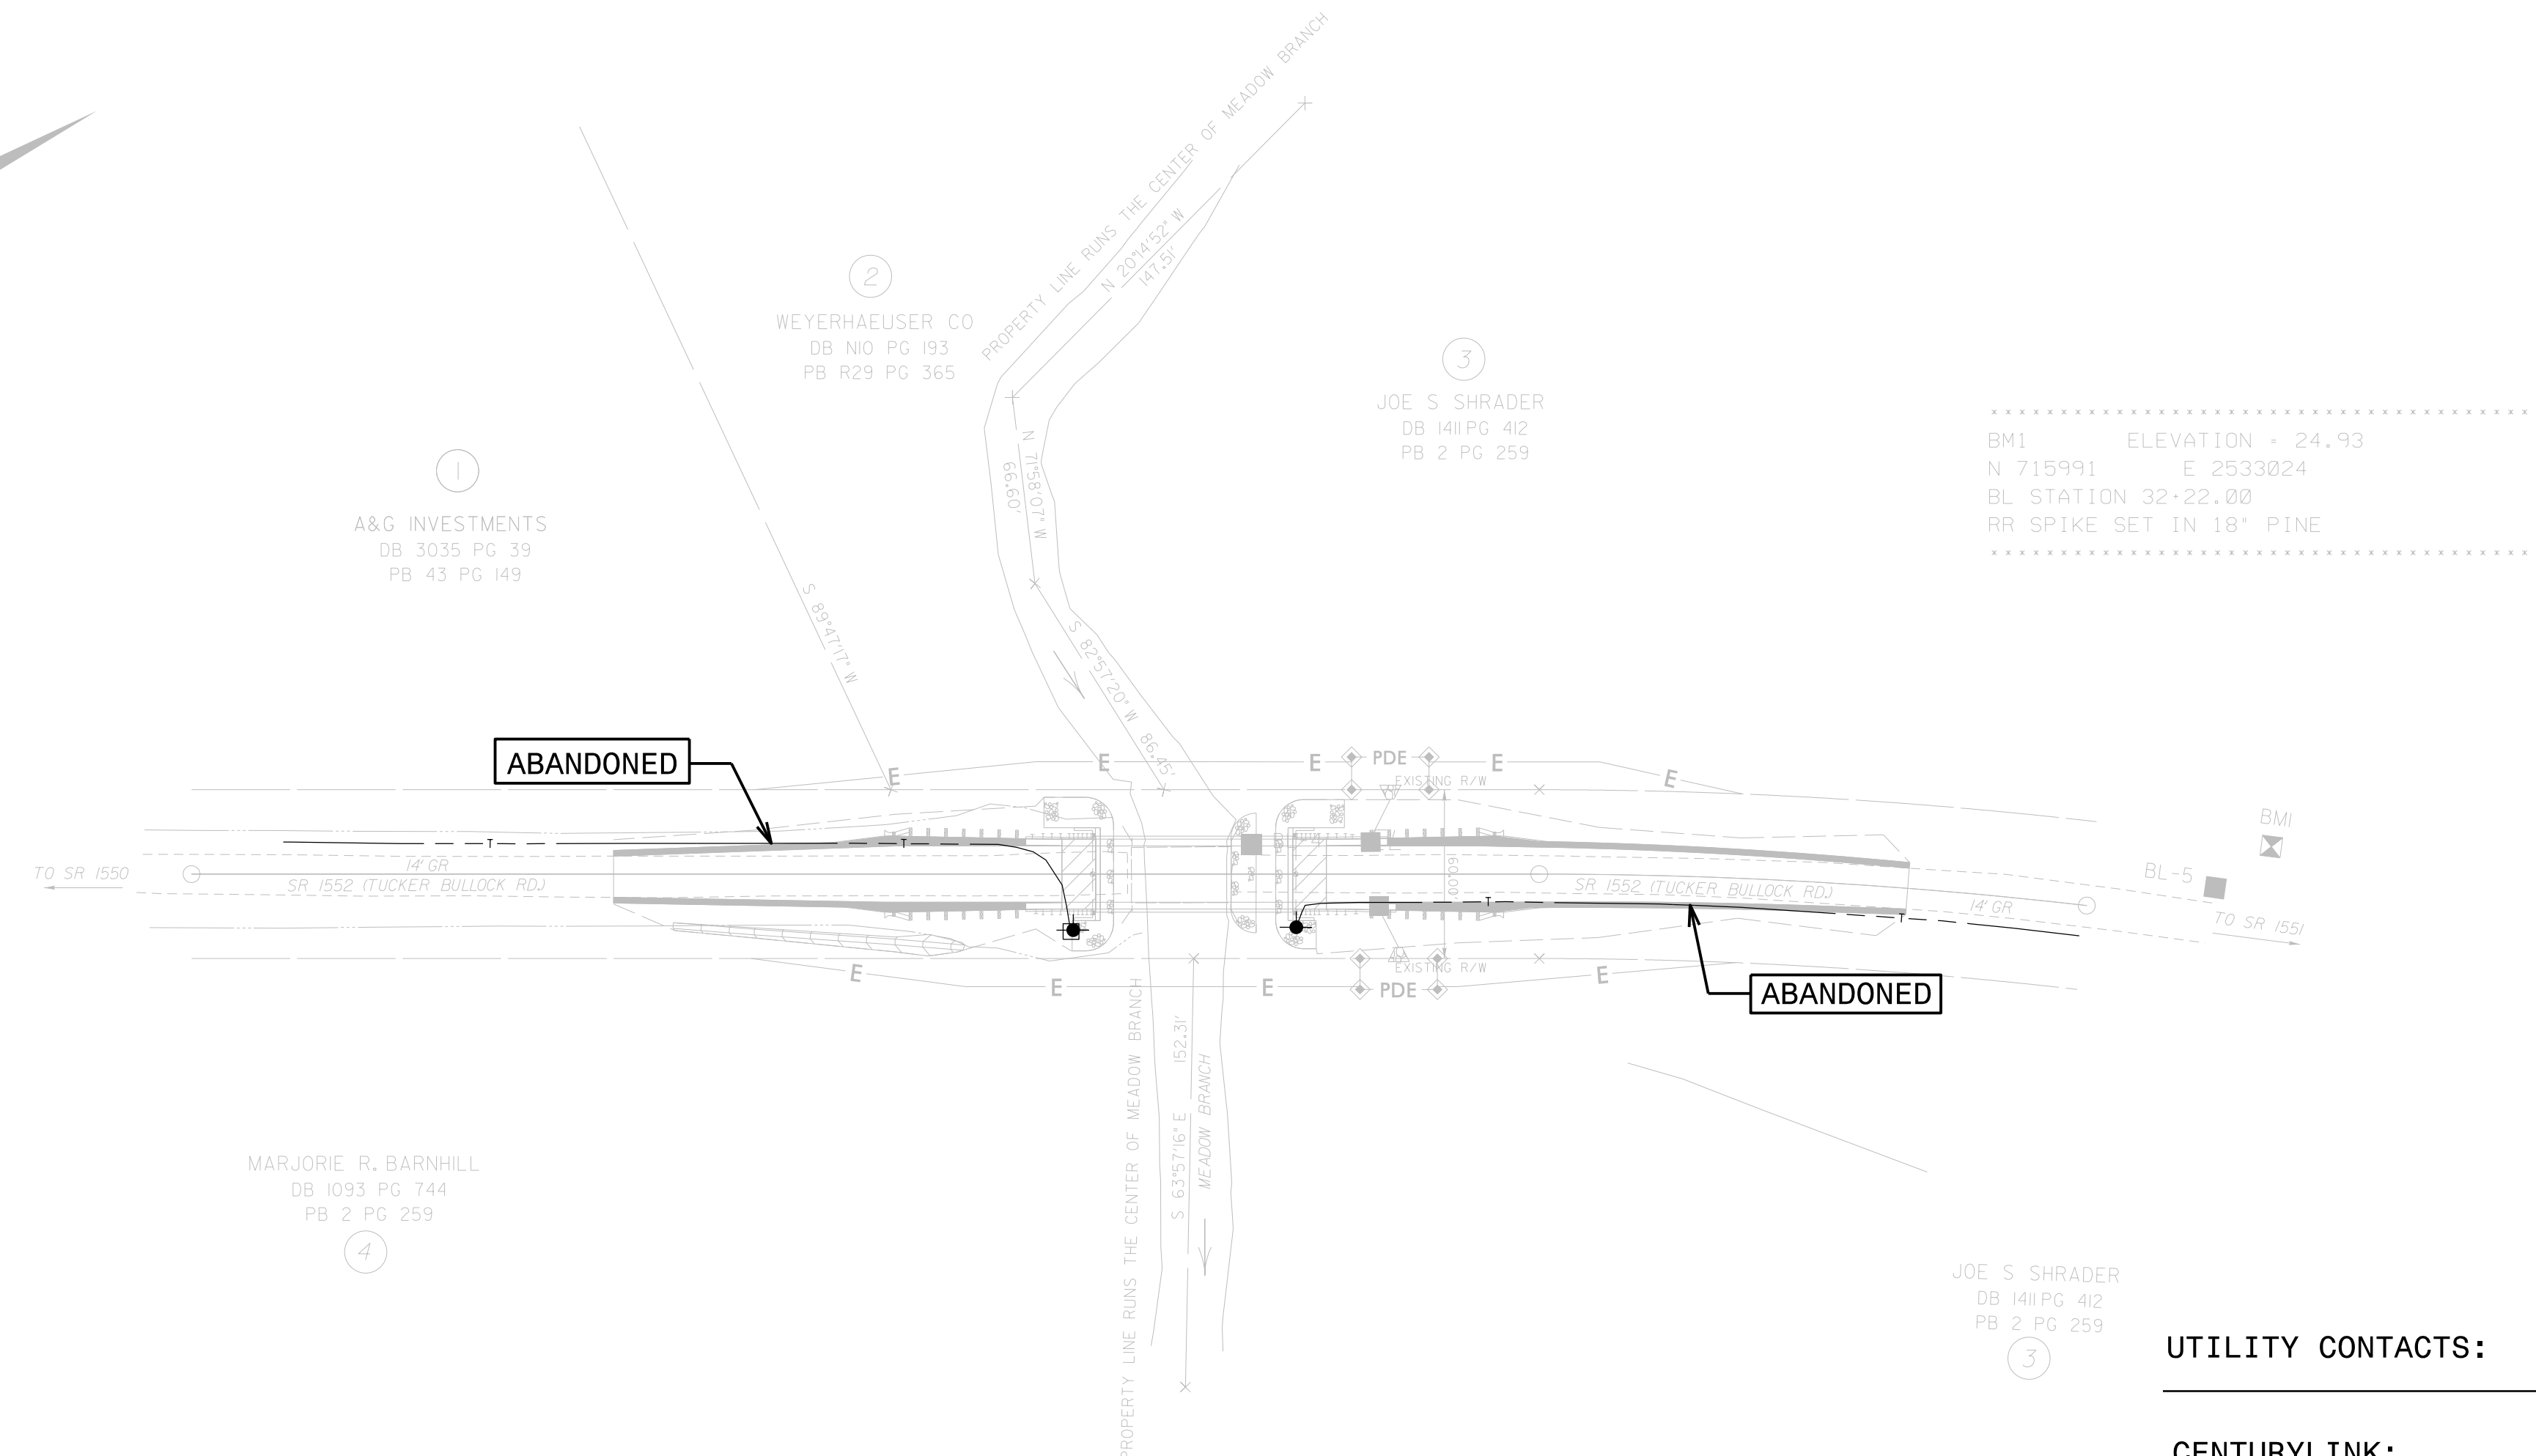


### UTILITIES BY OTHERS

ALL PROPOSED UTILITY WORK SHOWN ON THIS SHEET WILL BE DONE BY OTHERS. NO PAYMENT WILL BE MADE TO THE CONTRACTOR FOR PROPOSED UTILITY WORK SHOWN ON THIS SHEET.

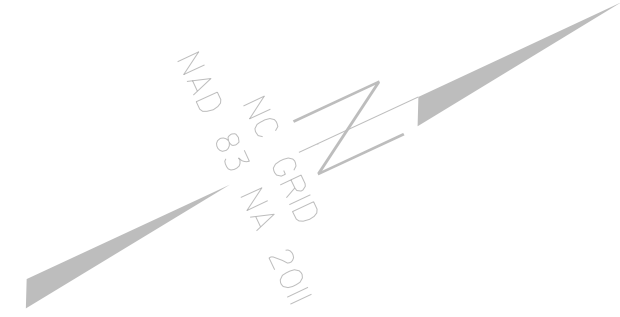

.....  
 BMI ELEVATION = 24.93  
 N 715991 E 2533024  
 BL STATION 32+22.00  
 RR SPIKE SET IN 18' PINE  
 .....

**UTILITY CONTACTS:**

CENTURYLINK: RYAN MESIMER  
 252.321.0586

5/14/99

I:\N\2020\4455\BR-0120\Drawings\Utilities\Engineering\UBD\Proj\BR-0120\_Ut-ps04\_U02\_psh.dgn  
 14-MAY-2020 14:55  
 BR-0120.dwg  
 14-MAY-2020 14:55