

BRIDGE #810348

PROJ. REFERENCE NO.	SHEET NO.
BR-0121	TMP-01A

ROADWAY STANDARD DRAWINGS

THE FOLLOWING ROADWAY STANDARDS AS SHOWN IN "ROADWAY STANDARD DRAWINGS" - N.C. DEPARTMENT OF TRANSPORTATION - RALEIGH, N.C., DATED JANUARY 2018 ARE APPLICABLE TO THIS PROJECT AND BY REFERENCE HEREBY ARE CONSIDERED A PART OF THESE PLANS:

<u>STD. NO.</u>	<u>TITLE</u>
1101.03	TEMPORARY ROAD CLOSURES
1110.01	STATIONARY WORK ZONE SIGNS
1145.01	BARRICADES

LEGEND


GENERAL



TEMPORARY SIGNING




TRAFFIC CONTROL DEVICES

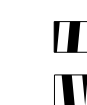


BARRICADE (TYPE III)

10/29/2019
P:\2019\19108\01_BR-0121\Traffic\WZTC\TMP\Sheet\TON\BR-0121_TMP_01A_ Legend.dgn
User: AHayes

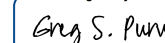


APPROVED: 
DocuSigned by:
Greg S. Purvis
0107f7c2a236d3

DATE: 10/29/2019

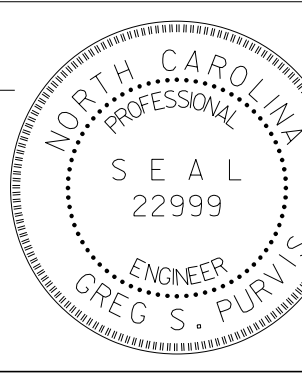

**DOCUMENT NOT CONSIDERED FINAL
UNLESS ALL SIGNATURES COMPLETED**

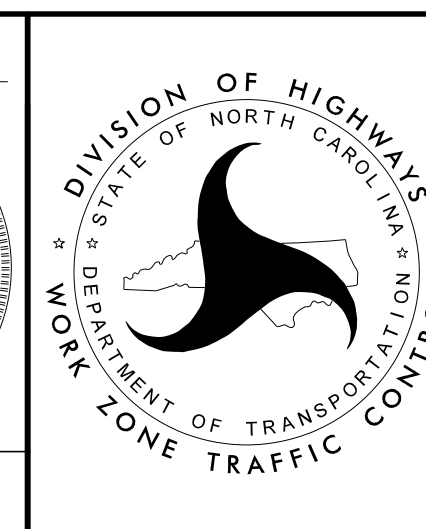

**ROADWAY STANDARD
DRAWINGS & LEGEND**