


**BRIDGE #810178**

PROJ. REFERENCE NO.	SHEET NO.
BR-0121	TMP-02

<p><b>SIGN NUMBER:</b> name  <b>TYPE:</b> STATIONARY  <b>QUANTITY:</b> SEE PLANS  <b>SIGN WIDTH:</b> 3'-0"  <b>HEIGHT:</b> 3'-0"  <b>TOTAL AREA:</b> 9.0 Sq.-Ft.  <b>BORDER TYPE:</b> INSET  <b>RECESS:</b> 0.47"  <b>WIDTH:</b> 0.63"  <b>RADII:</b> 1.5"  <b>NO. Z BARS:</b>  <b>LENGTH:</b></p> <p><b>BACKG COLOR:</b> Fluorescent Orange  <b>COPY COLOR:</b> Black</p> <table border="1" style="width: 100%; border-collapse: collapse;"> <thead> <tr> <th>SYMBOL</th> <th>X</th> <th>Y</th> <th>WID</th> <th>HT</th> </tr> </thead> <tbody> <tr><td> </td><td> </td><td> </td><td> </td><td> </td></tr> <tr><td> </td><td> </td><td> </td><td> </td><td> </td></tr> <tr><td> </td><td> </td><td> </td><td> </td><td> </td></tr> <tr><td> </td><td> </td><td> </td><td> </td><td> </td></tr> <tr><td> </td><td> </td><td> </td><td> </td><td> </td></tr> <tr><td> </td><td> </td><td> </td><td> </td><td> </td></tr> <tr><td> </td><td> </td><td> </td><td> </td><td> </td></tr> <tr><td> </td><td> </td><td> </td><td> </td><td> </td></tr> <tr><td> </td><td> </td><td> </td><td> </td><td> </td></tr> <tr><td> </td><td> </td><td> </td><td> </td><td> </td></tr> </tbody> </table> <p><b>MAT'L:</b> 0.080" (2.0 mm) ALUMINUM</p> <p><b>USE NOTES:</b> 1,2</p> <p>1. Legend and border shall be direct applied black non-reflective sheeting.                  2. Background shall be NC GRADE B fluorescent orange retroreflective sheeting.</p>	SYMBOL	X	Y	WID	HT	<p><b>DESIGN BY:</b> DAH  <b>PROJECT ID:</b> BR-0121</p> <p><b>CHECKED BY:</b> NW  <b>LOCATION:</b> OFFSITE DETOUR  <b>DATE:</b> Sep 20, 2019  <b>DIV:</b> 3</p> <div style="text-align: center;"> <p>BORDER                      R=1.5"                      TH=0.63"                      IN=0.47"</p> <p>Spacing Factor is 1 unless specified otherwise</p> </div> <p><b>LETTER POSITIONS</b></p> <table border="1" style="width: 100%; border-collapse: collapse;"> <thead> <tr> <th colspan="10">Letter locations are panel edge to lower left corner</th> <th>Series/Size</th> </tr> <tr> <th>H</th> <th>O</th> <th>U</th> <th>S</th> <th>E</th> <th>S</th> <th></th> <th></th> <th></th> <th></th> <th>Text Length</th> </tr> </thead> <tbody> <tr> <td>5.4</td> <td>10</td> <td>14.7</td> <td>19.1</td> <td>23.5</td> <td>27.2</td> <td></td> <td></td> <td></td> <td></td> <td>C 2000 25.2</td> </tr> <tr> <td></td> <td>M</td> <td>I</td> <td>L</td> <td>L</td> <td></td> <td></td> <td></td> <td></td> <td></td> <td>C 2000 14.4</td> </tr> <tr> <td></td> <td></td> <td></td> <td>R</td> <td>O</td> <td>A</td> <td>D</td> <td></td> <td></td> <td></td> <td>C 2000 16.6</td> </tr> <tr> <td></td> <td></td> <td></td> <td>9.7</td> <td>14</td> <td>18.2</td> <td>22.9</td> <td></td> <td></td> <td></td> <td></td> </tr> </tbody> </table> <p style="font-size: small;">FILENAME: 2019_19108.01 BR-0121_Traffic_WZTC_TMP_REF_BTMP_858D NORTH CAROLINA D.O.T. SIGN DETAIL</p>	Letter locations are panel edge to lower left corner										Series/Size	H	O	U	S	E	S					Text Length	5.4	10	14.7	19.1	23.5	27.2					C 2000 25.2		M	I	L	L						C 2000 14.4				R	O	A	D				C 2000 16.6				9.7	14	18.2	22.9				
SYMBOL	X	Y	WID	HT	
Letter locations are panel edge to lower left corner										Series/Size	
H	O	U	S	E	S					Text Length	
5.4	10	14.7	19.1	23.5	27.2					C 2000 25.2	
	M	I	L	L						C 2000 14.4	
			R	O	A	D				C 2000 16.6	
			9.7	14	18.2	22.9	

9/30/2019  
 P:\2019\19108.01\_BR-0121\_Traffic\_WZTC\_TMP\_Sheet.s\TONBR-0121\_TMP\_02\_SSD.dgn  
 User: AHayes

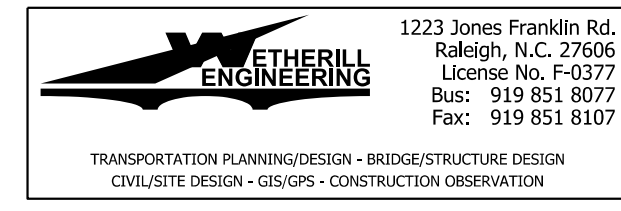

APPROVED:   
 DATE: 9/30/2019

**DOCUMENT NOT CONSIDERED FINAL  
UNLESS ALL SIGNATURES COMPLETED**



**SPECIAL SIGN DESIGN**