


8/23/99



PROJ. REFERENCE NO.	SHEET NO.
BR-0121	X-2

75 70 65 60 55 50 45 40 35 30 25 20 15 10 5 0 5 10 15 20 25 30 35 40 45 50 55 60 65 70 75

BRIDGE #810178

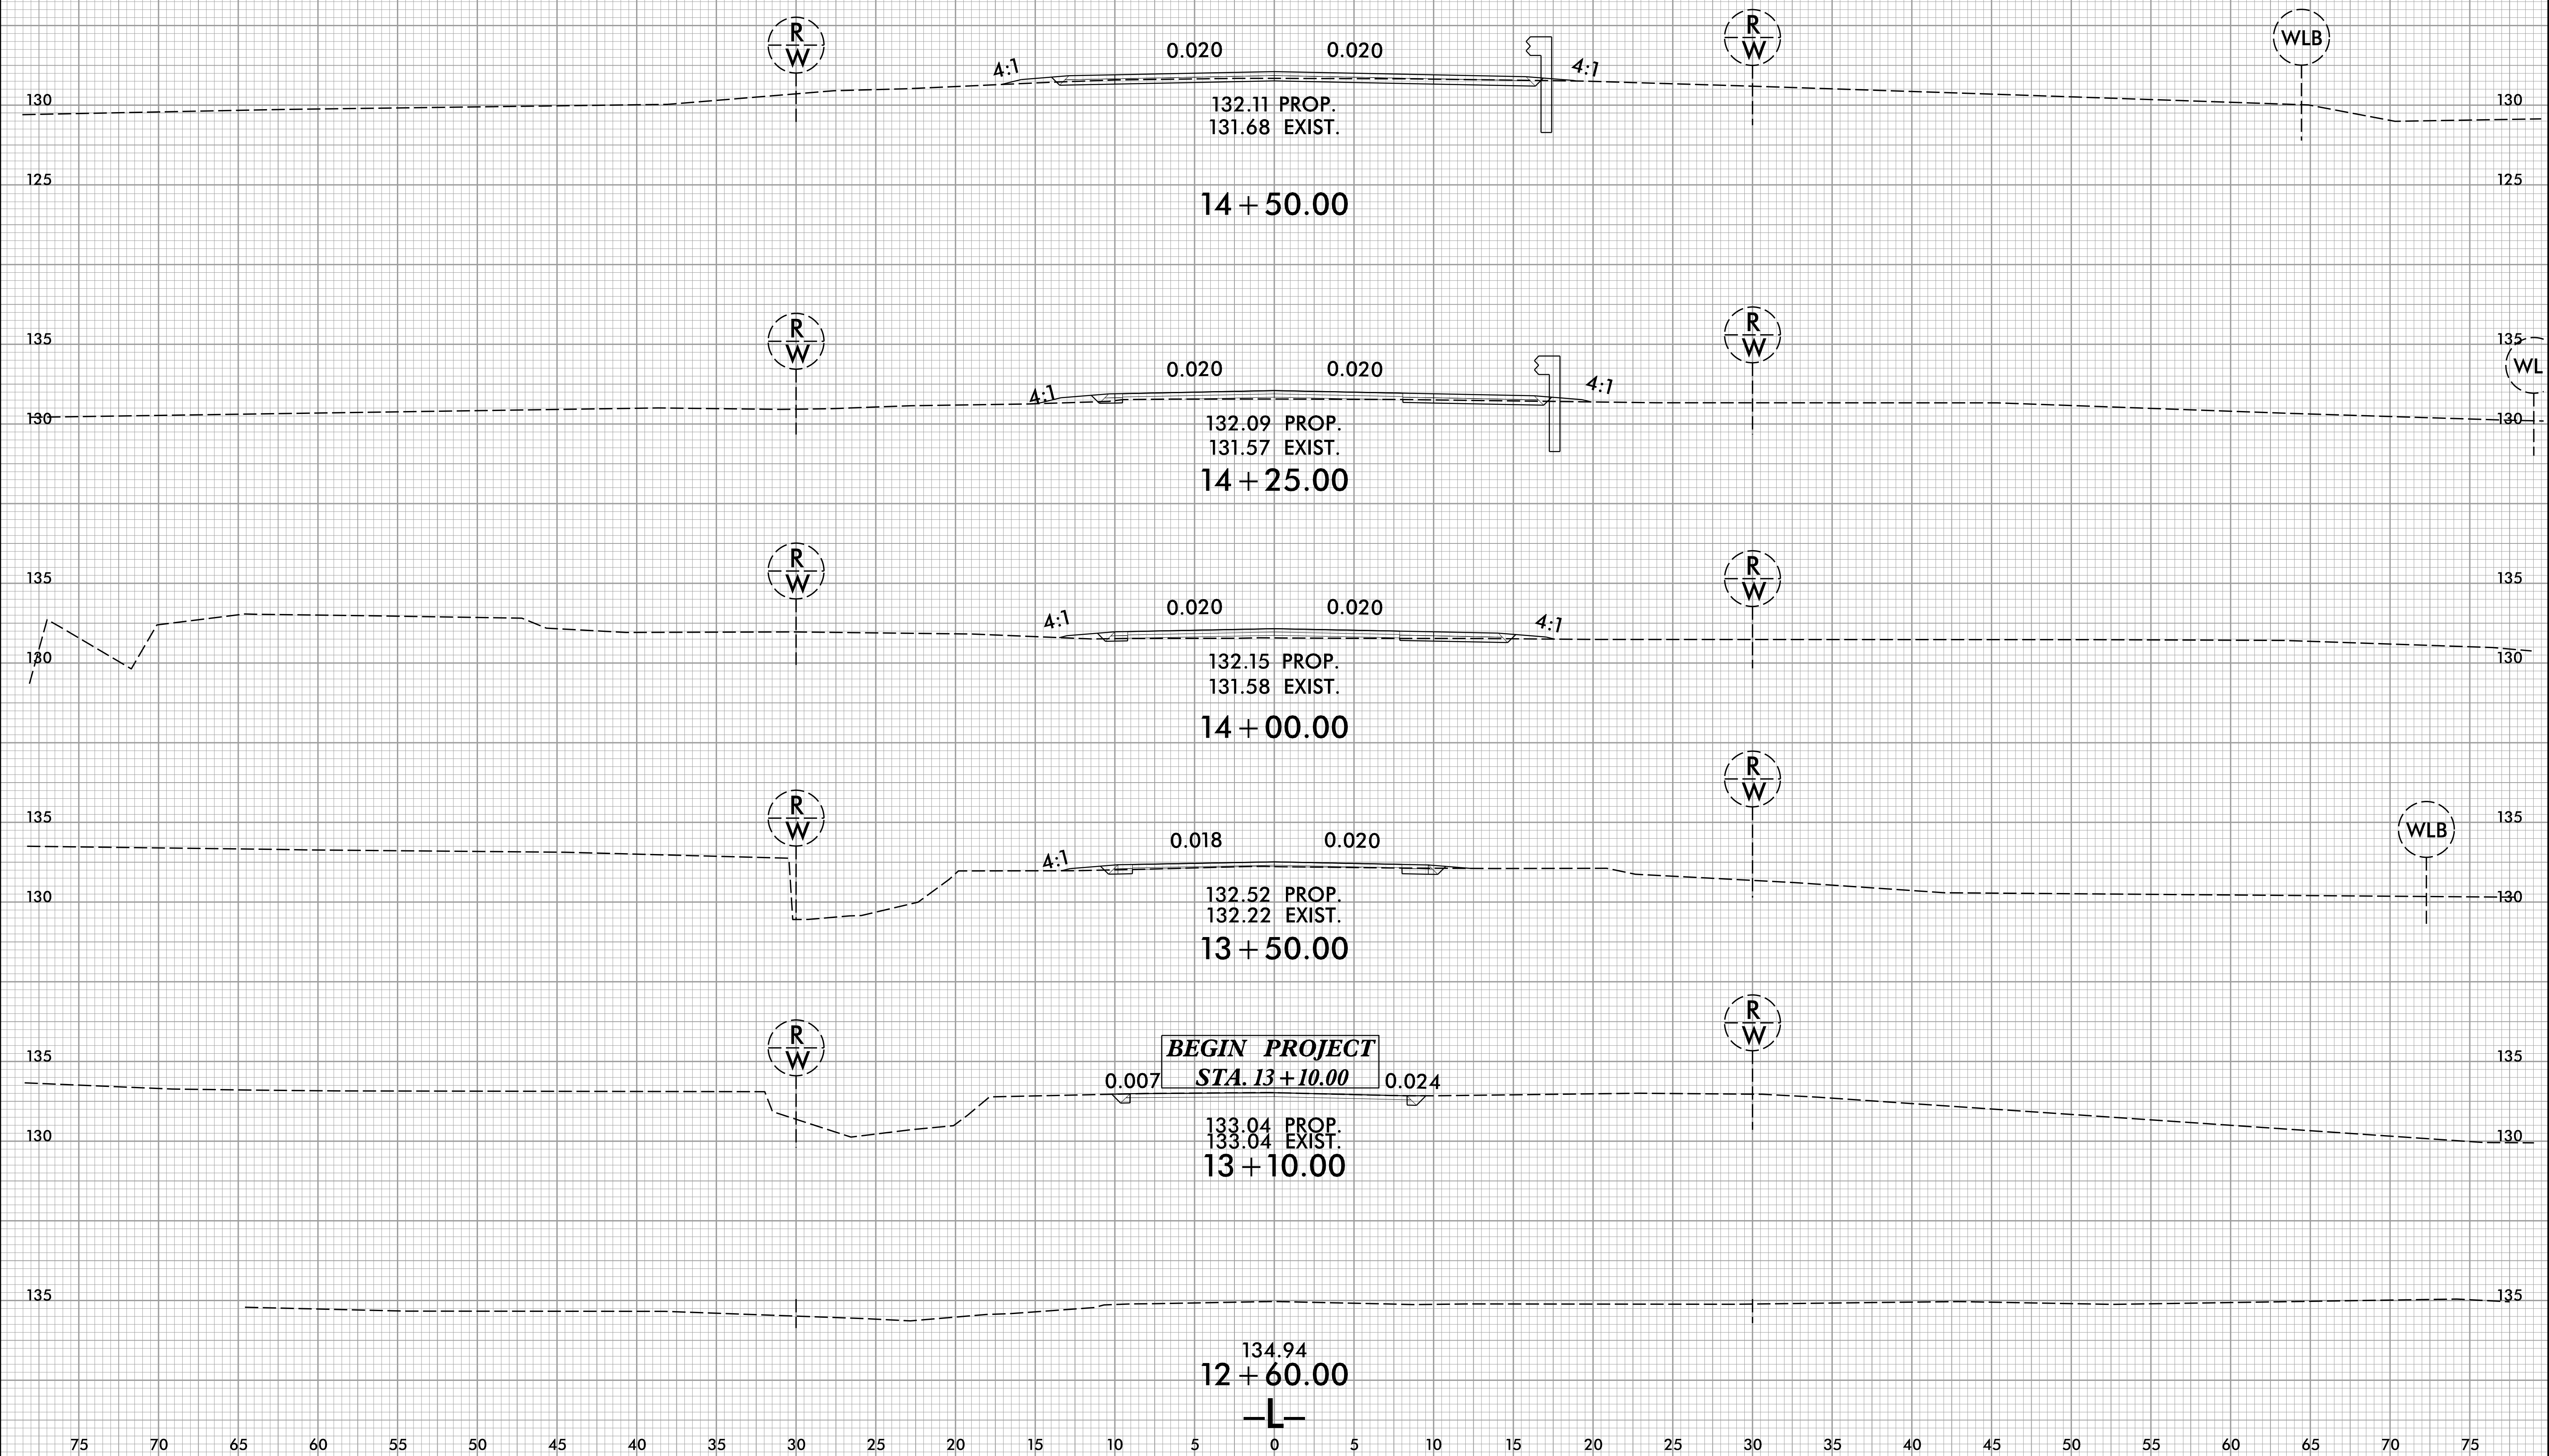

BEGIN PROJECT
STA. 13 + 10.00

11/18/2019
13:58:02
I:\BRIDGE\211_RDY_XPL.dgn
TJ:ERD/WRVIS