


8/23/99

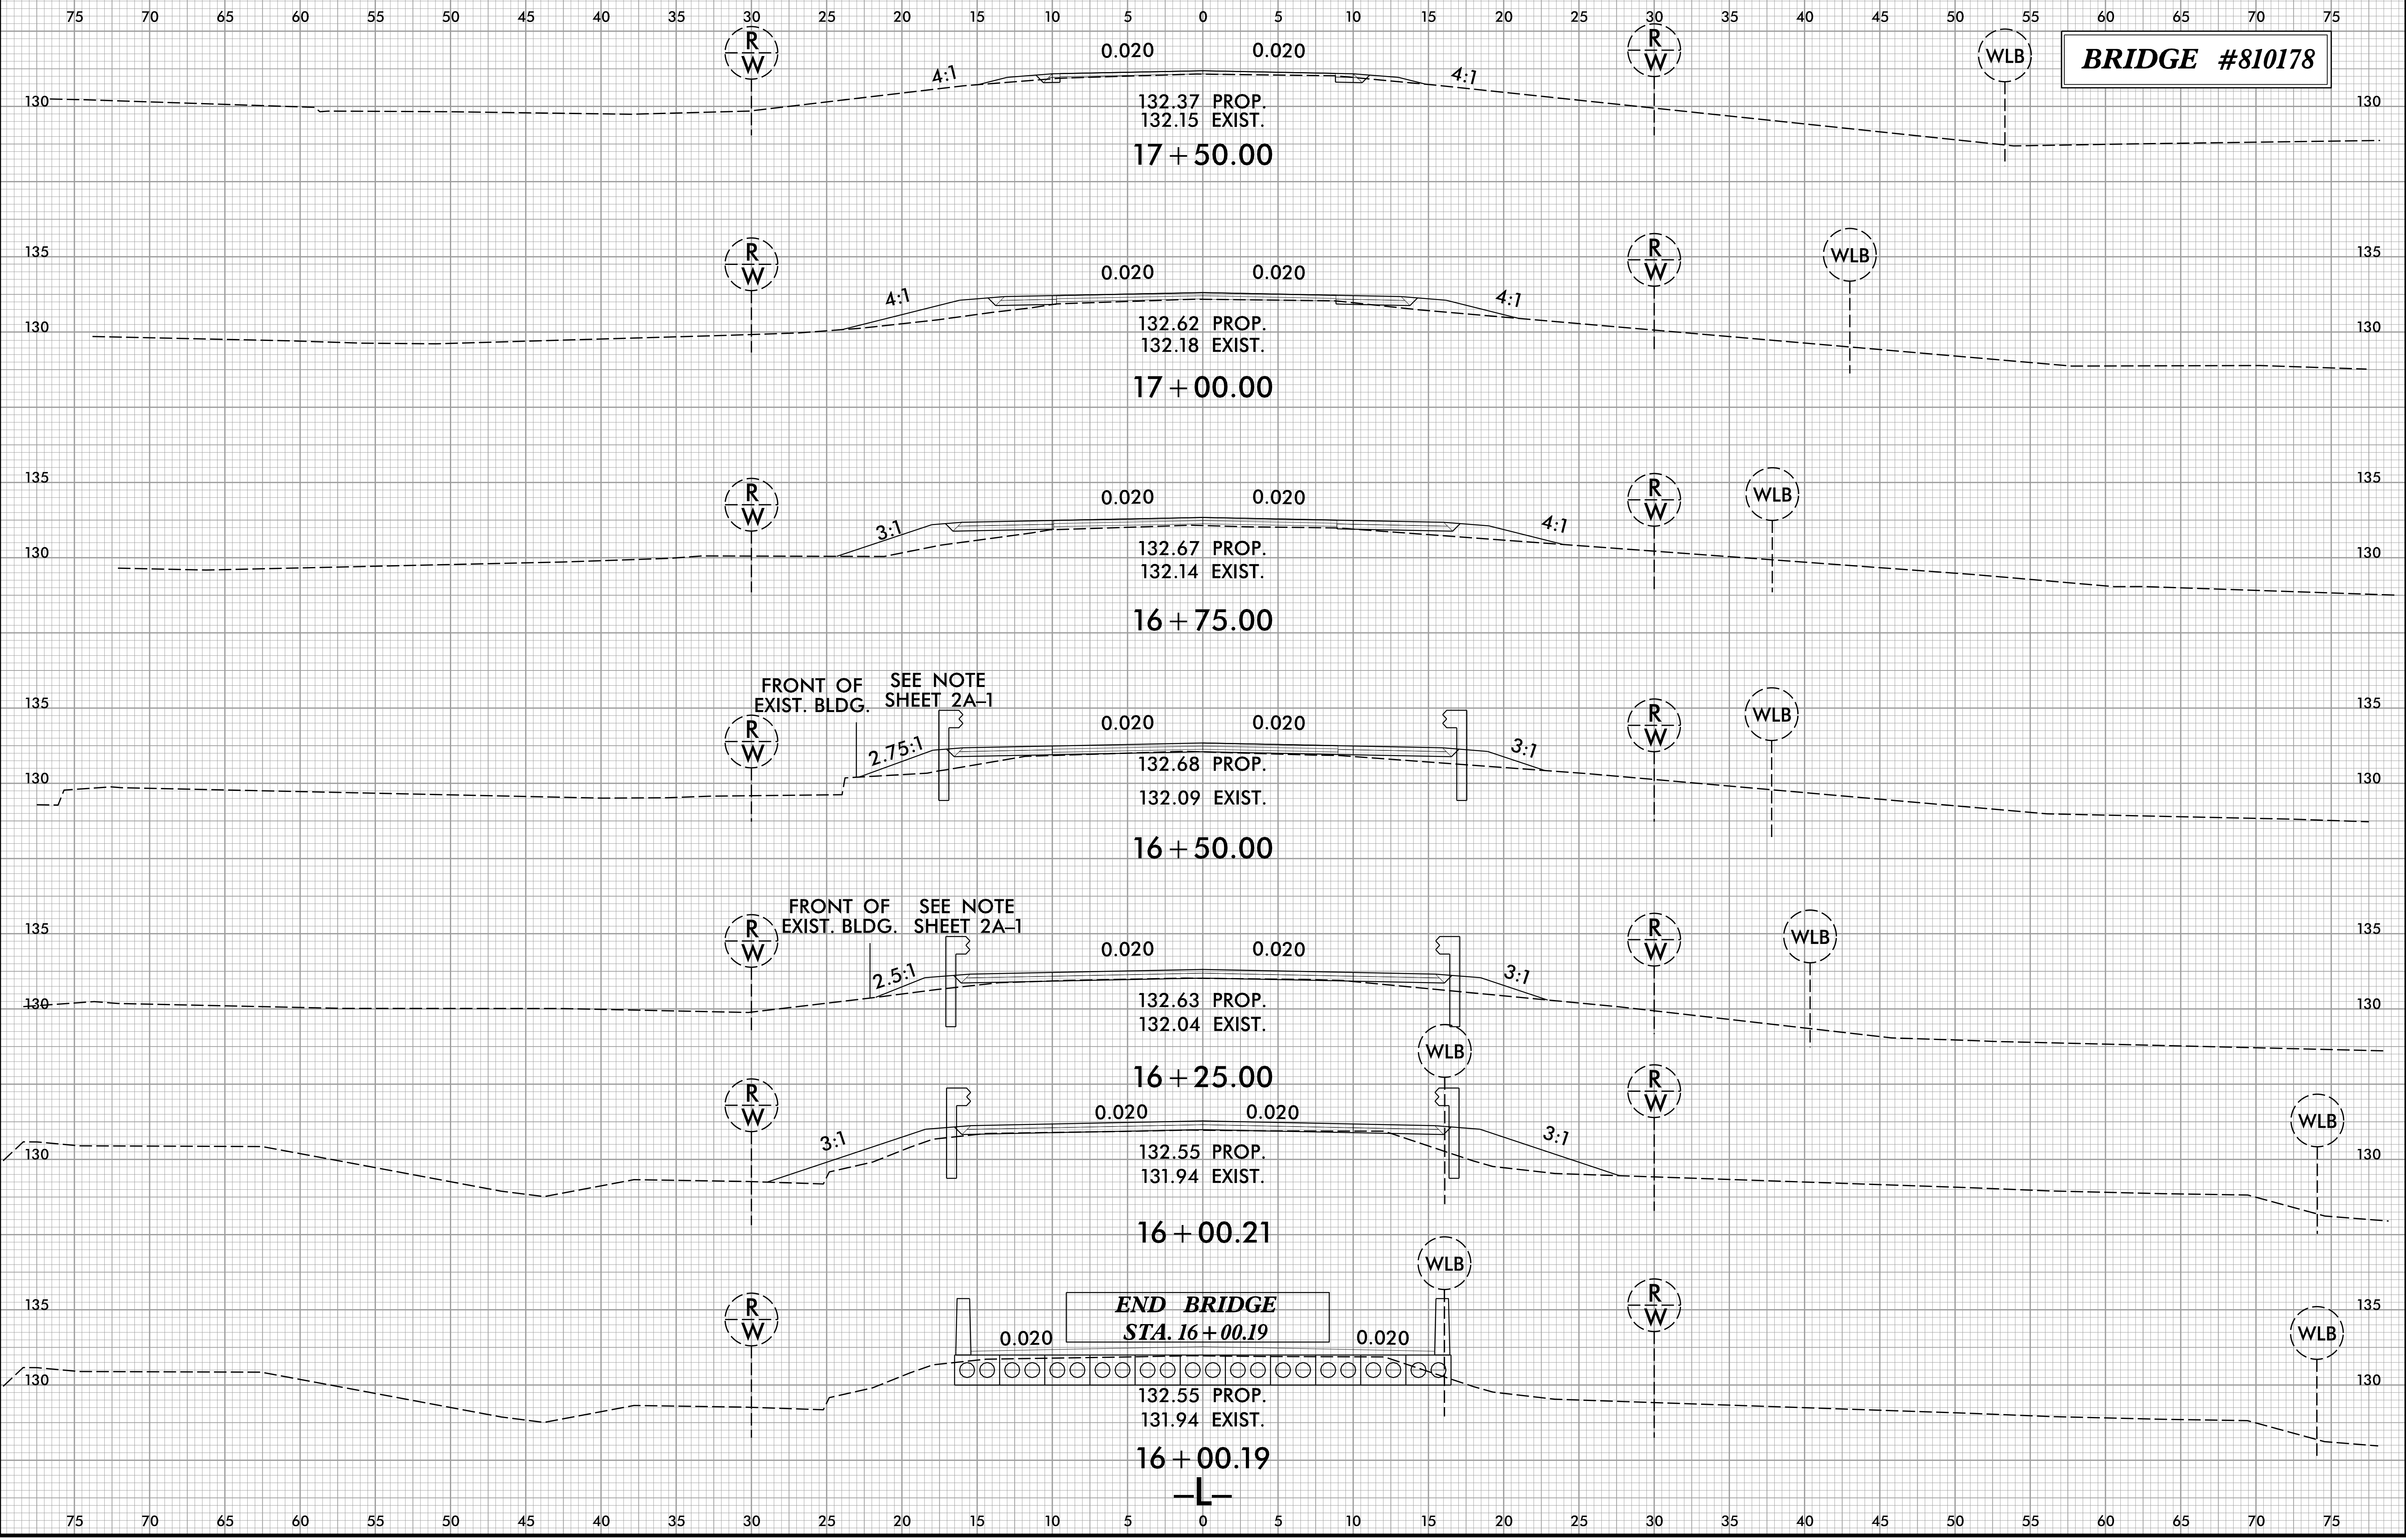

132.37 PROP.  
132.15 EXIST.  
17 + 50.00

132.62 PROP.  
132.18 EXIST.  
17 + 00.00

132.67 PROP.  
132.14 EXIST.  
16 + 75.00

132.68 PROP.  
132.09 EXIST.  
16 + 50.00

132.63 PROP.  
132.04 EXIST.  
16 + 25.00

132.55 PROP.  
131.94 EXIST.  
16 + 00.21

132.55 PROP.  
131.94 EXIST.  
16 + 00.19

END BRIDGE  
STA. 16 + 00.19

FRONT OF EXIST. BLDG. SEE NOTE SHEET 2A-1

FRONT OF EXIST. BLDG. SEE NOTE SHEET 2A-1

11/18/2019 10:58:21 AM RDY\_XPL.dgn