


8/23/99



PROJ. REFERENCE NO.	SHEET NO.
BR-0121	X-5

75 70 65 60 55 50 45 40 35 30 25 20 15 10 5 0 5 10 15 20 25 30 35 40 45 50 55 60 65 70 75

BRIDGE #810178

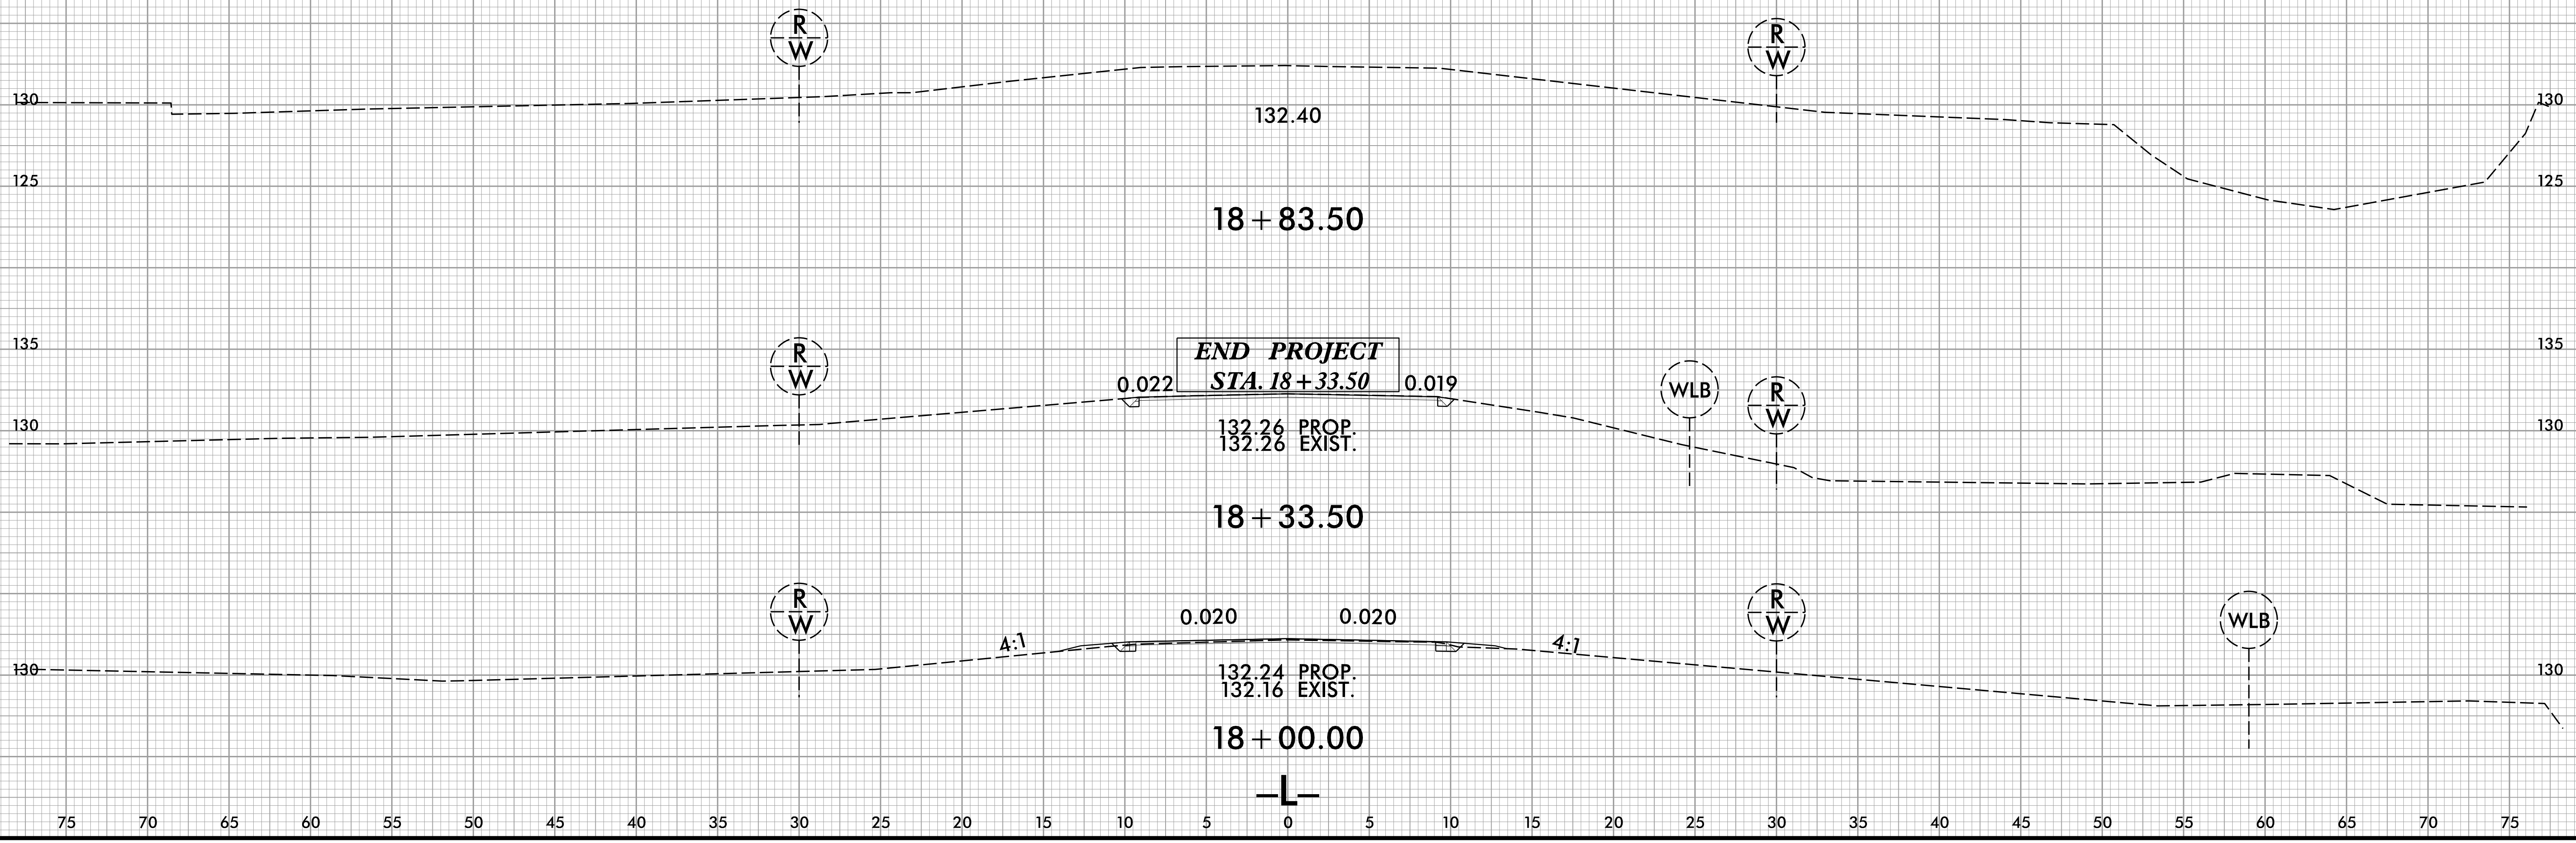

11/18/2009 10:58:02 AM J:\BRIDGE\211_RDY_XPL.dgn